




PLAN
Dimensional Control

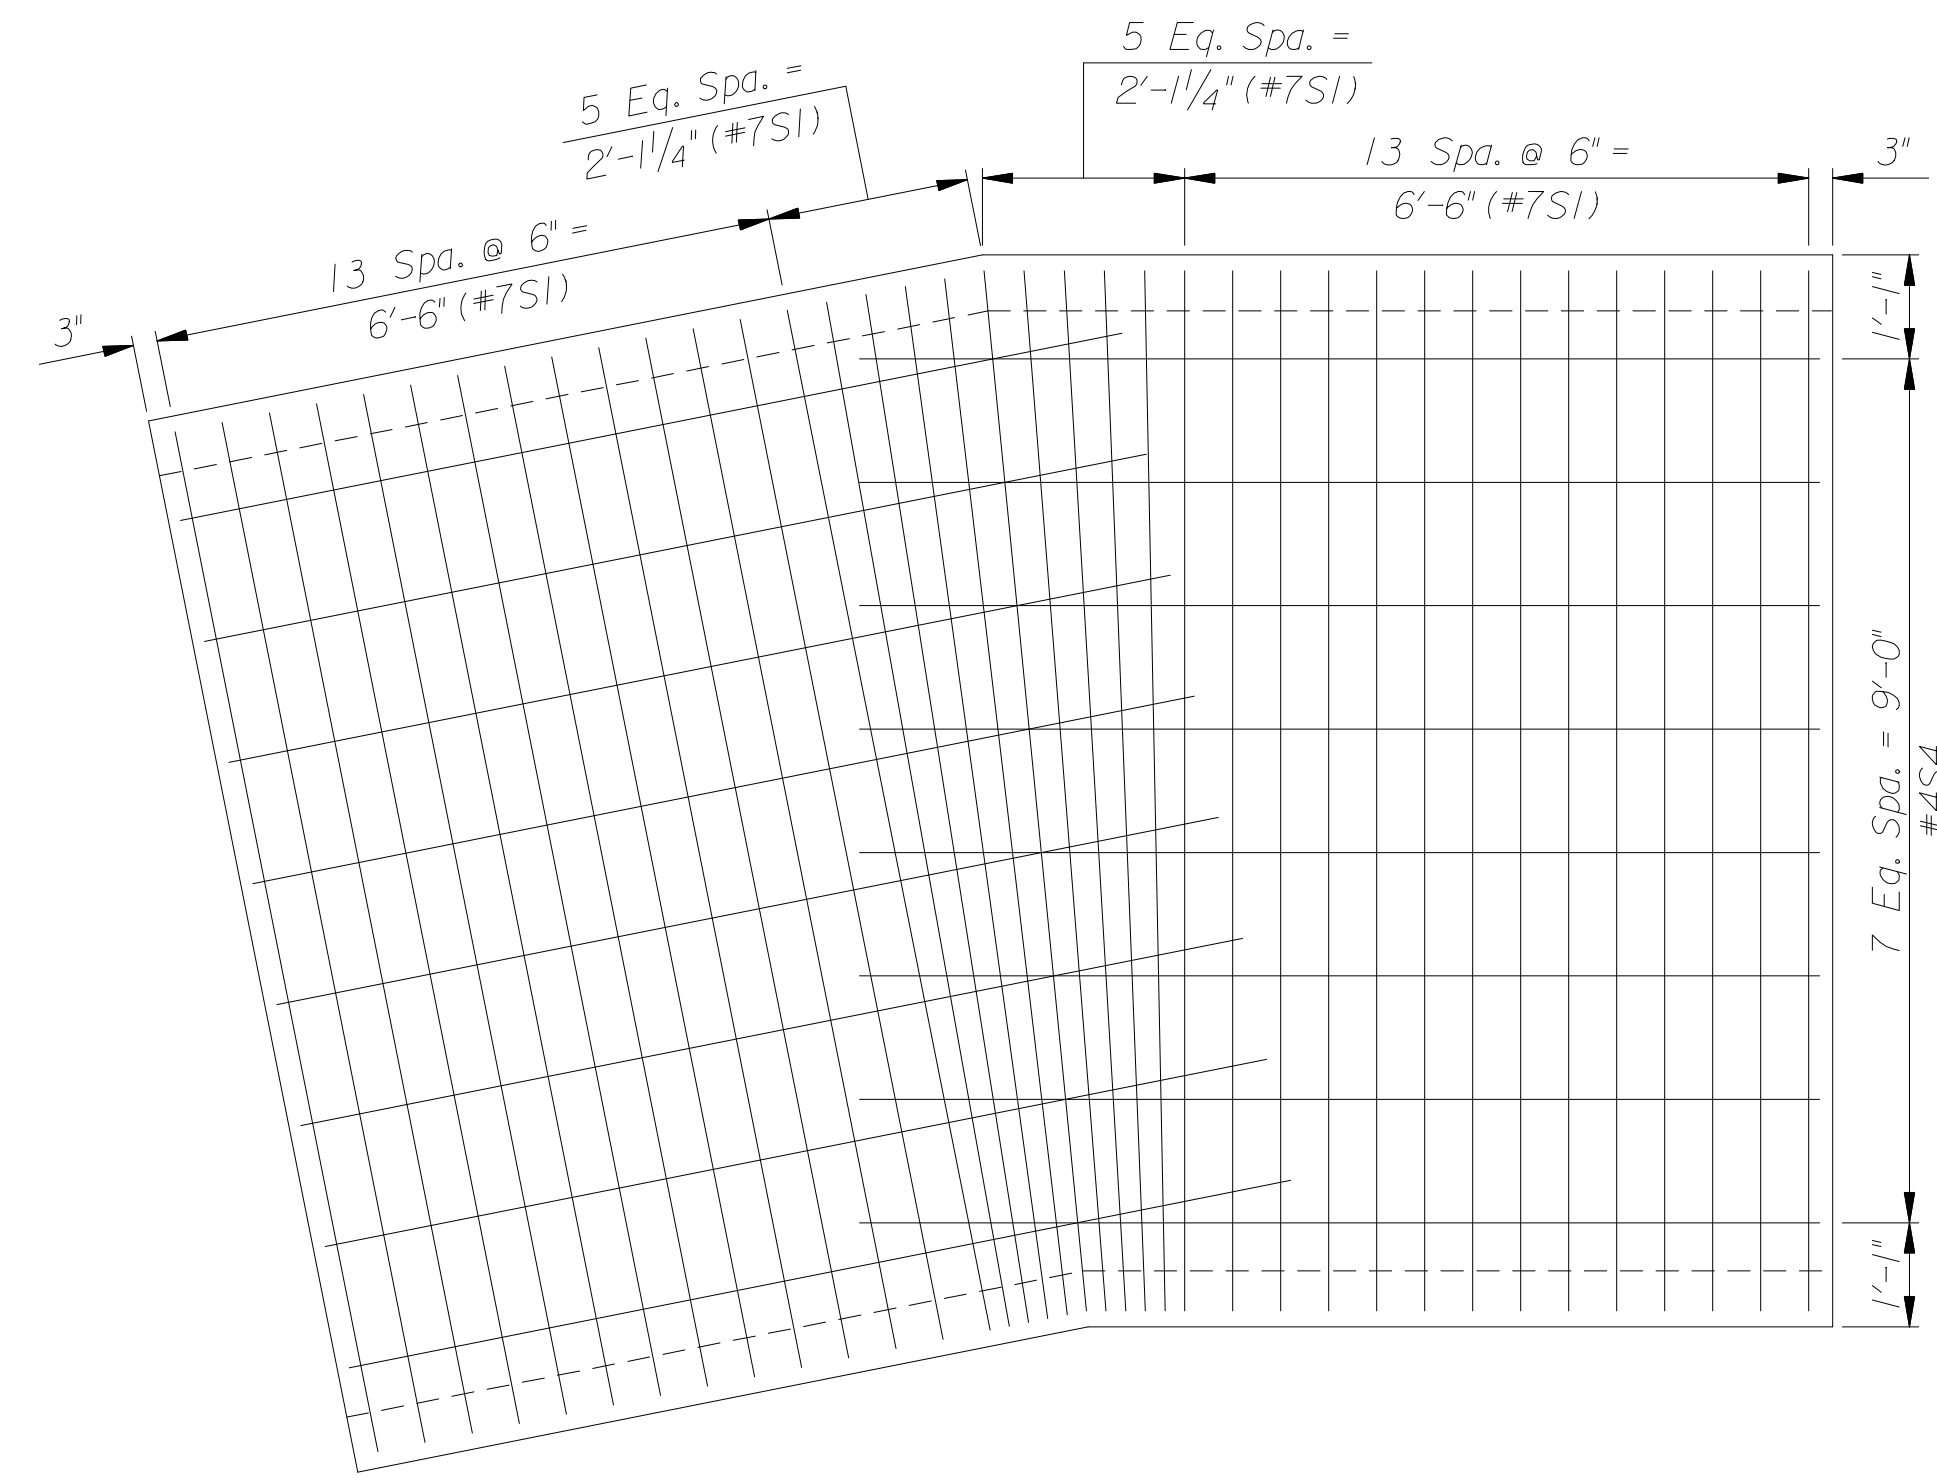

SLAB PLAN

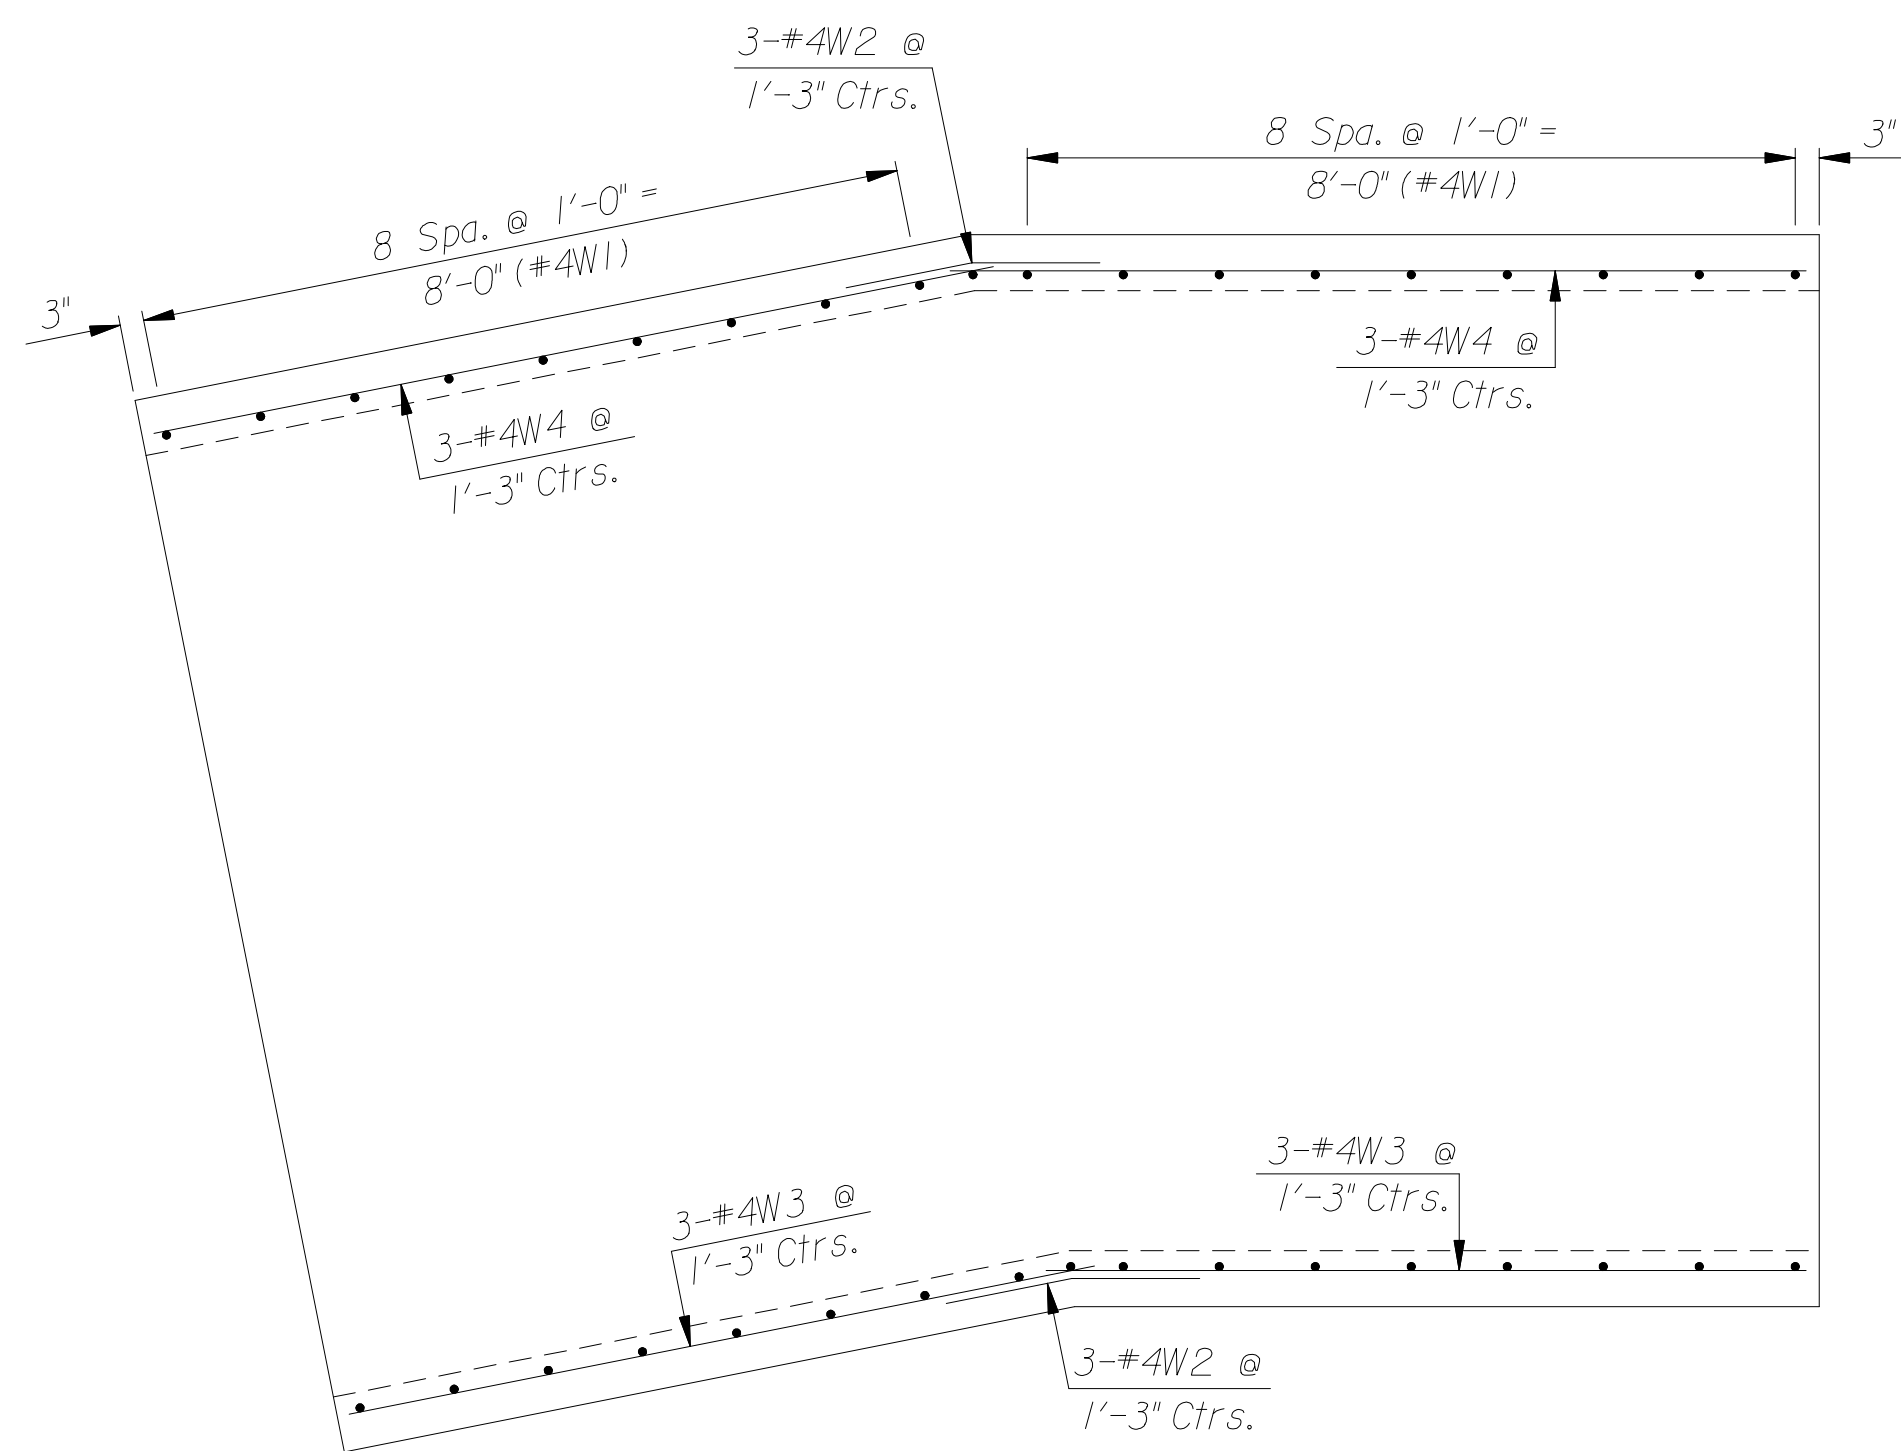


WALL PLAN

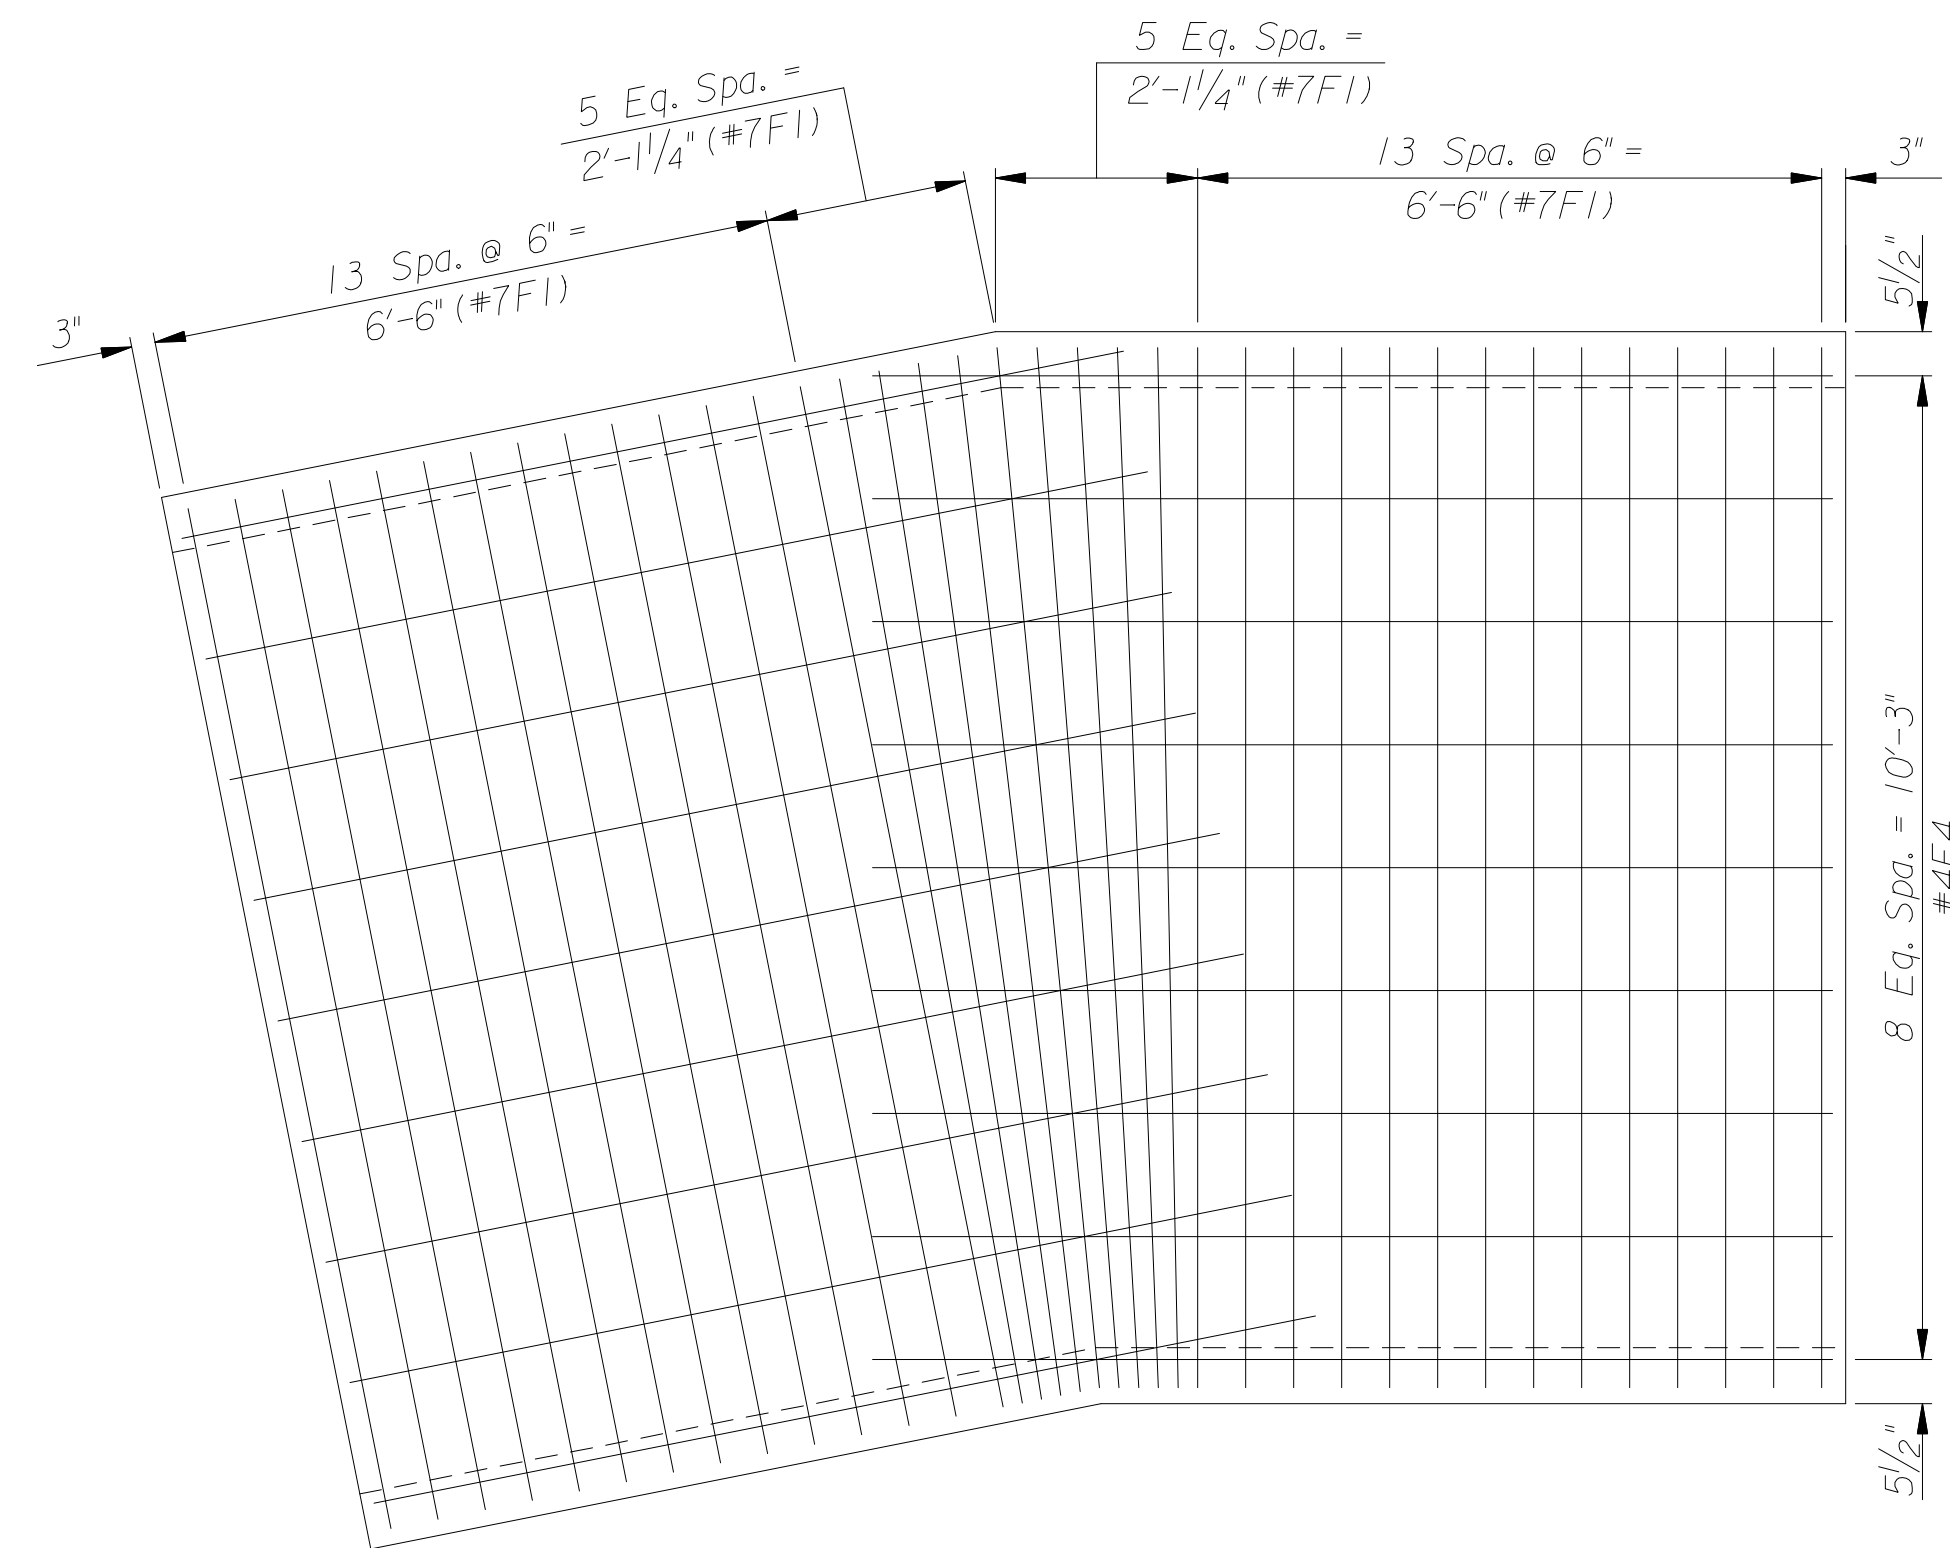


FLOOR PLAN

REINFORCING STEEL							
Straight Bars				Bent Bars			
Mark	No.	Size	Length	Mark	No.	Size	Length
F1	37	#7	10'-10"	W2	6	#4	2'-8"
F4	18	#4	10'-0"				
S1	37	#7	10'-10"				
S4	16	#4	10'-0"				
W1	36	#4	5'-1"				
W3	6	#4	7'-11"				
W4	6	#4	8'-11"				


BILL OF MATERIALS			
Item	Quantity	Unit	
Concrete	14.0	C.Y.	
Reinforcing Steel (Grade 60)	2066	Lbs.	

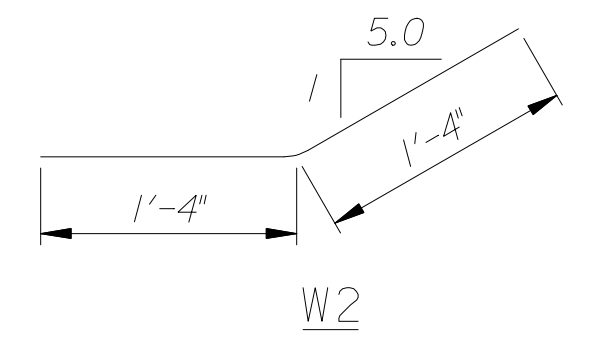

W2
BENDING DIAGRAM
Dimensions are out to out of bars

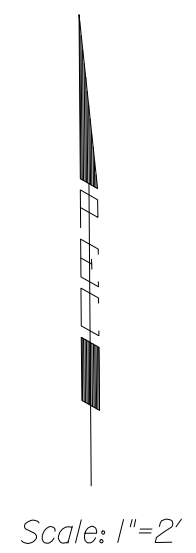

C:\msd16\05-16-2006 3:10:55 PM by man
 P:\2005\05-16-2006 3:10:55 PM by man
 P:\2005\05-16-2006 3:10:55 PM by man

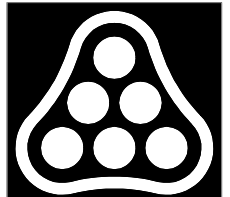	No.	Revision	By	Date
	DOWNTOWN ARENA SWD OUTFALL PHASE 1 - WATERWALK PORTION			
	P.I. SECTION #1			
	JAMES L. ARMOUR, P.E. - CITY ENGINEER CITY OF WICHITA PROJECT NO. 468-84167 Professional Engineering Consultants, P.A. 303 S. TOPEKA • WICHITA, KANSAS 67202 316-262-2691 • FAX 316-262-3003			
Designed by	MSN	Job No.	32-05493-2-42	Sht. 13 of 47
Drawn by	MSN	Date	April 2006	