




ELEVATION

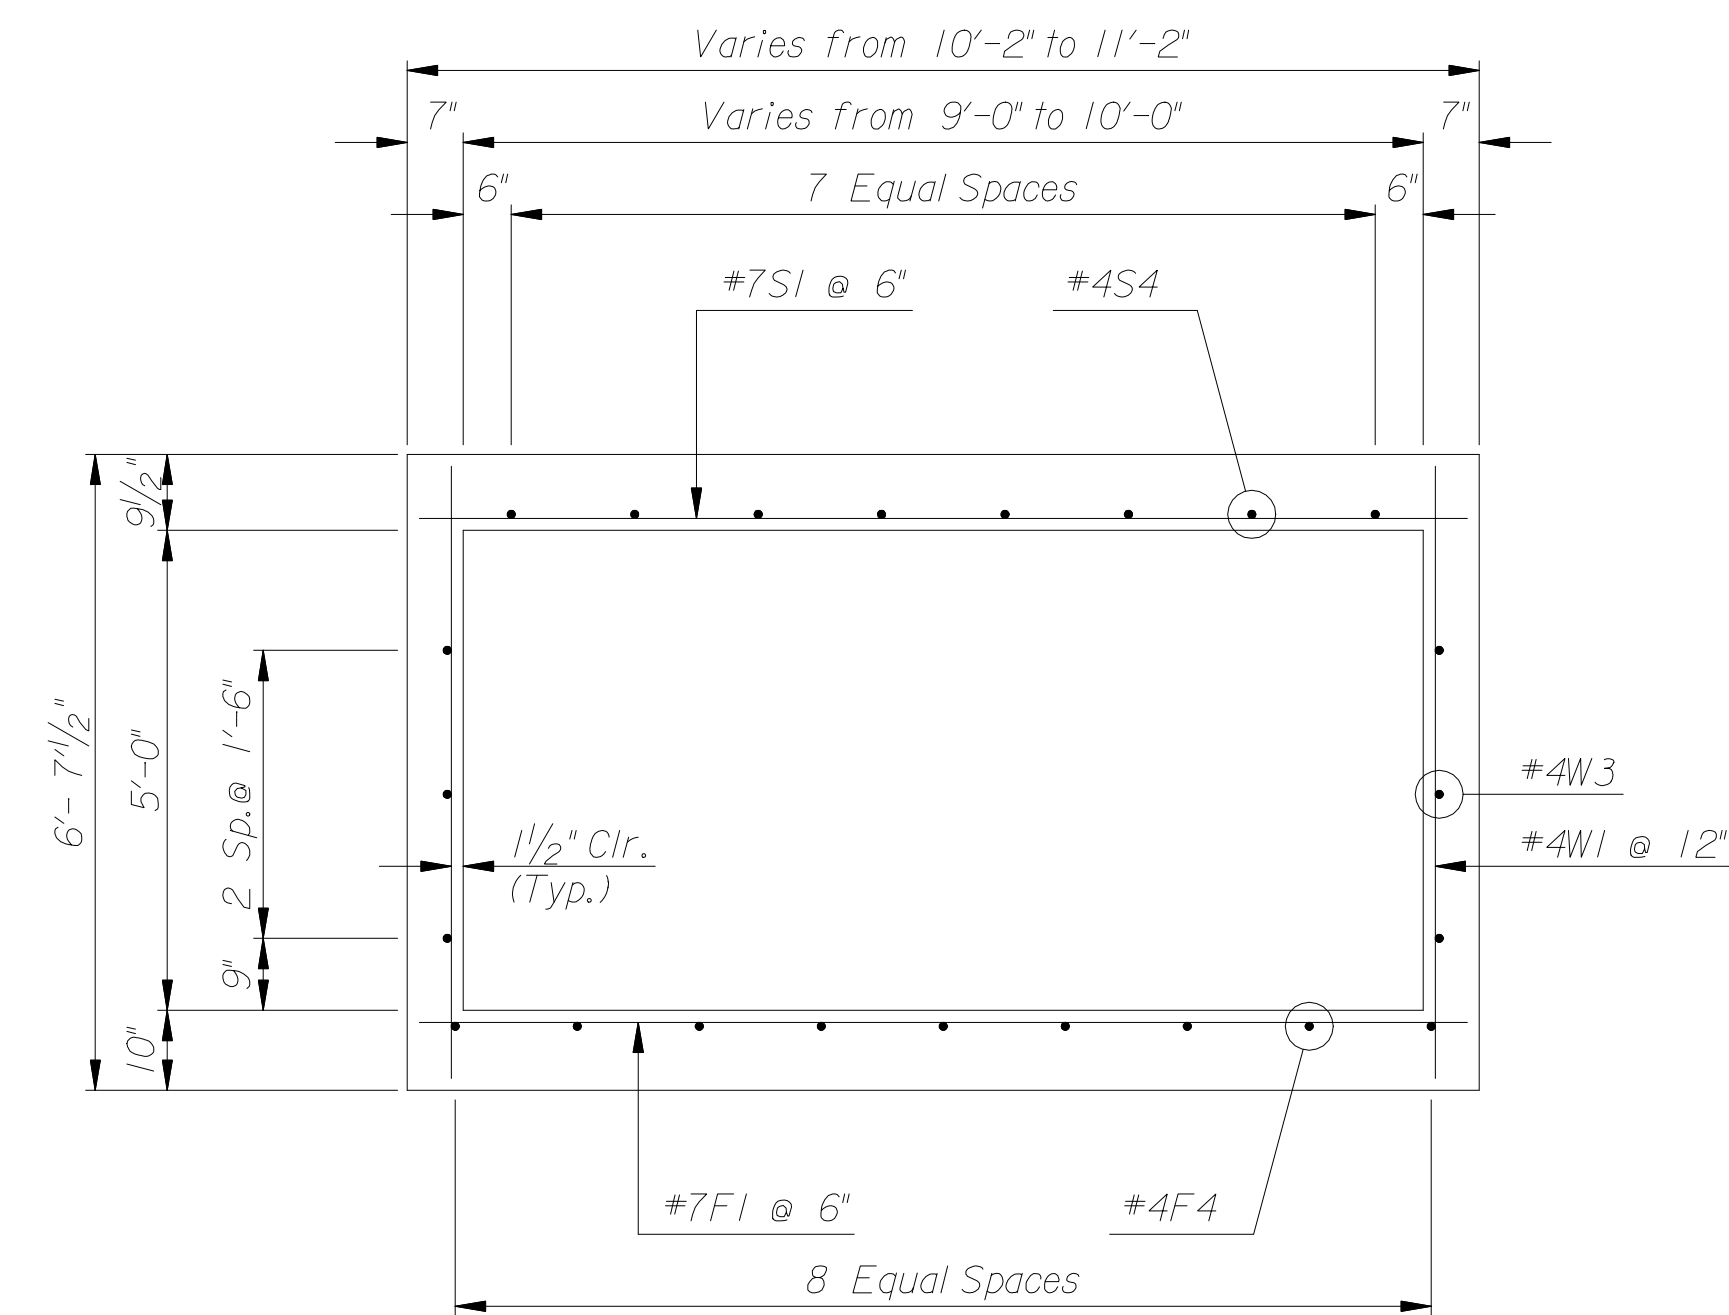

TYPICAL SECTION

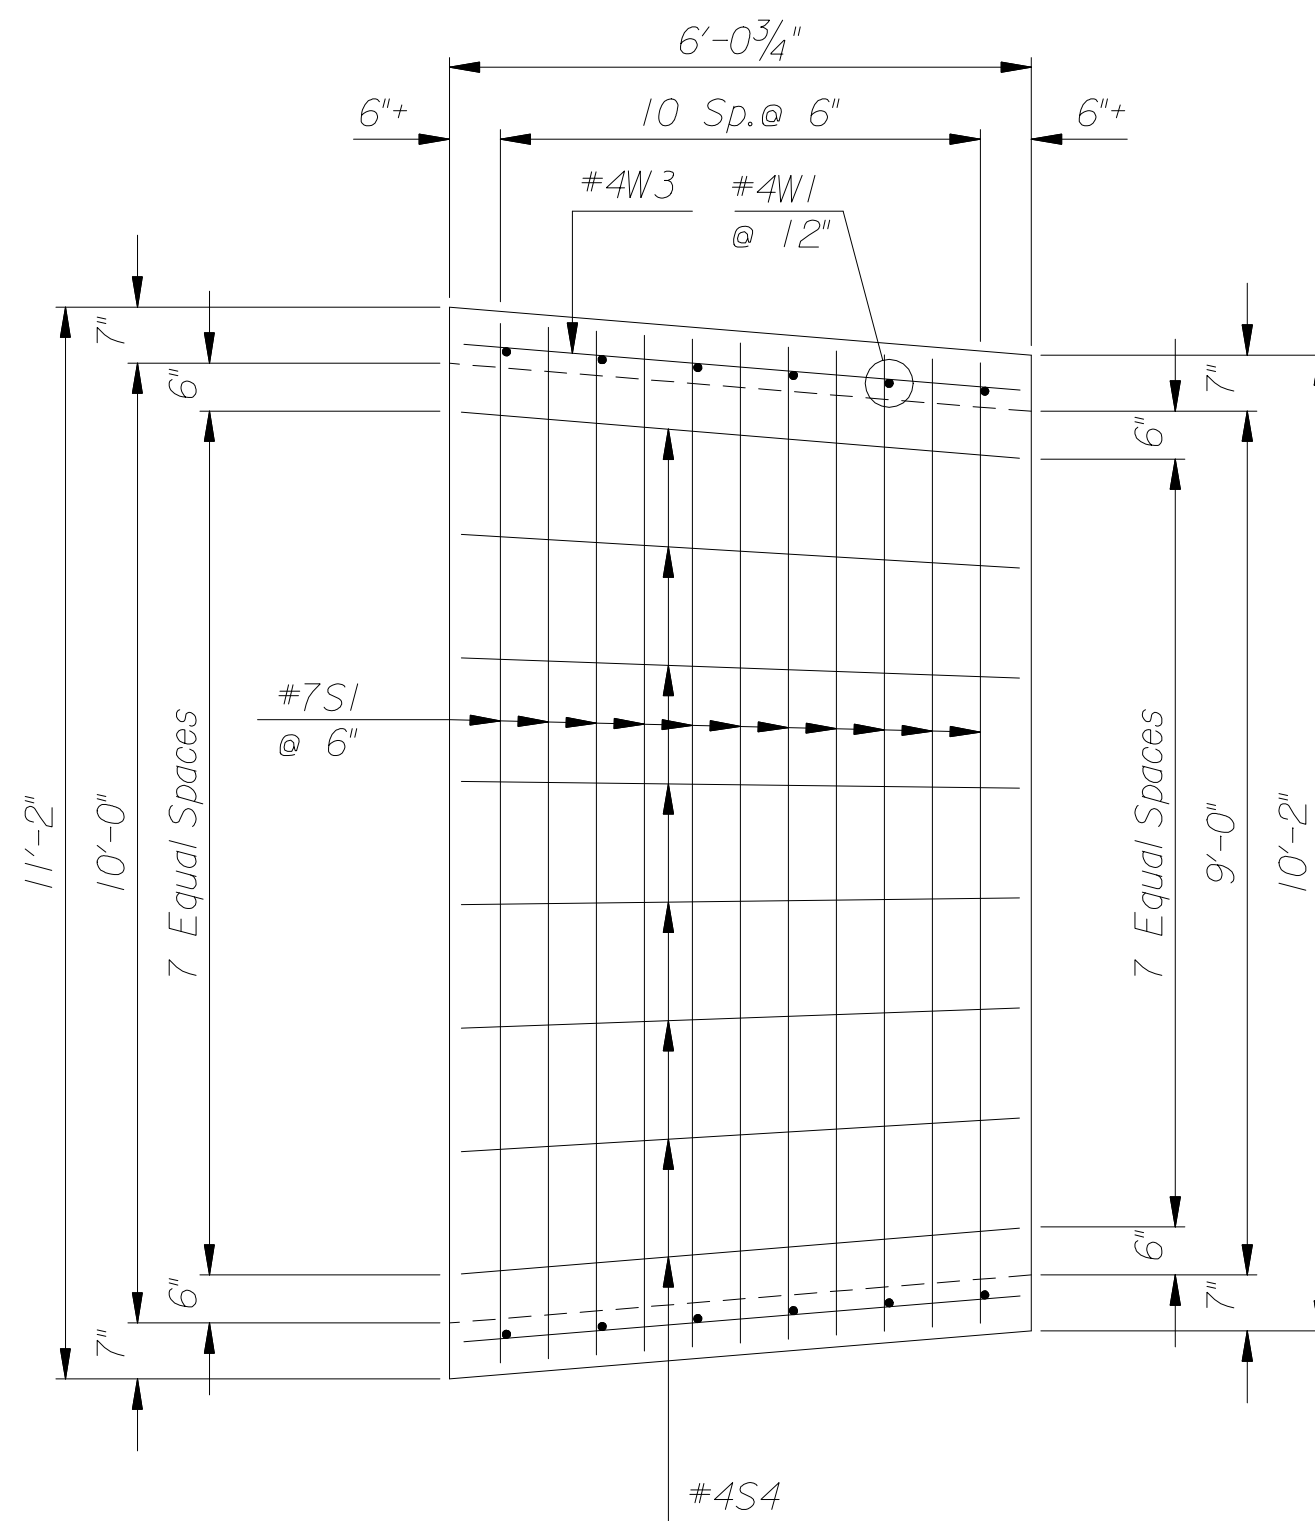


SLAB PLAN

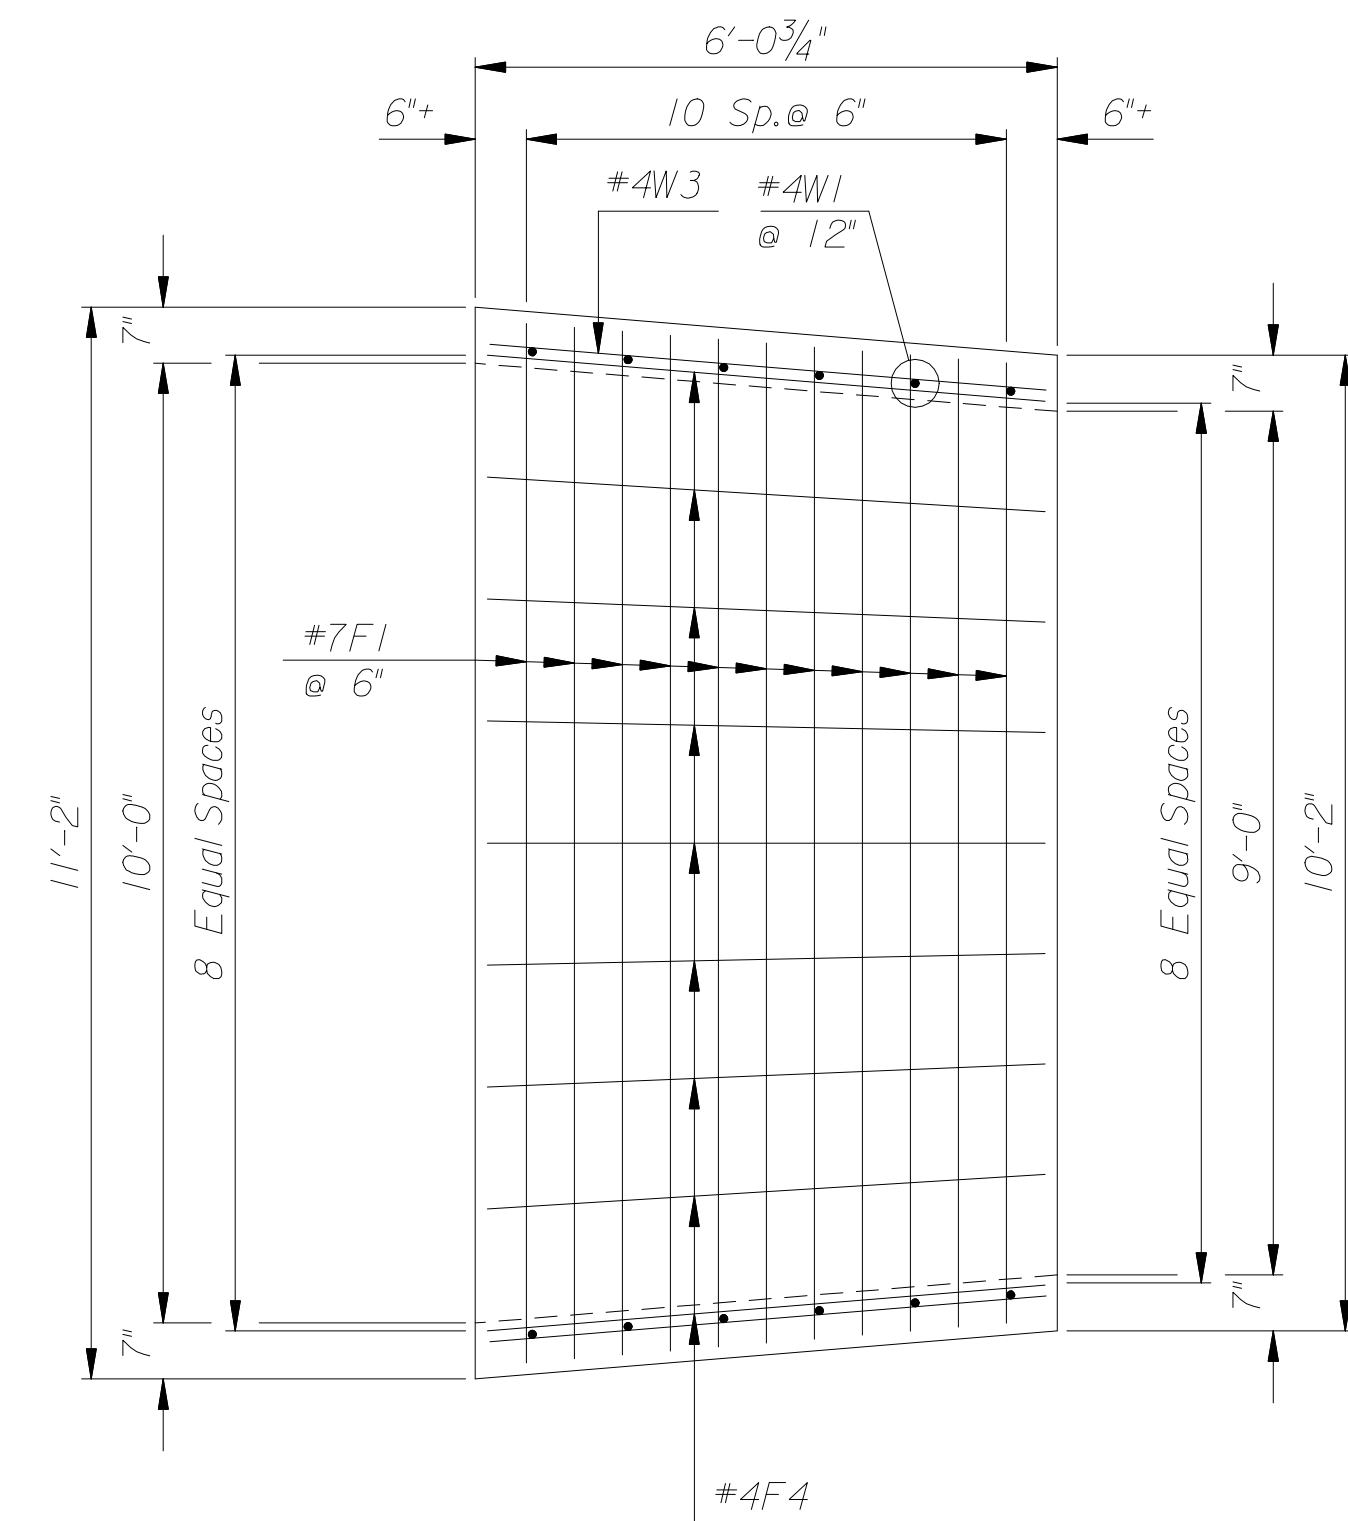

FLOOR PLAN

REINFORCING STEEL						
Straight Bars				Bent Bars		
Mark	No.	Size	Length	Mark	No.	Length
F1	11	#7	Varies			
F4	9	#4	5'-9"			
S1	11	#7	Varies			
S4	8	#4	5'-9"			
W1	12	#4	6'-4"			
W3	6	#4	5'-9"			

BILL OF MATERIALS			
Item	Quantity	Unit	
Concrete	5.2	C.Y.	
Reinforcing Steel (Grade 60)	608	Lbs.	

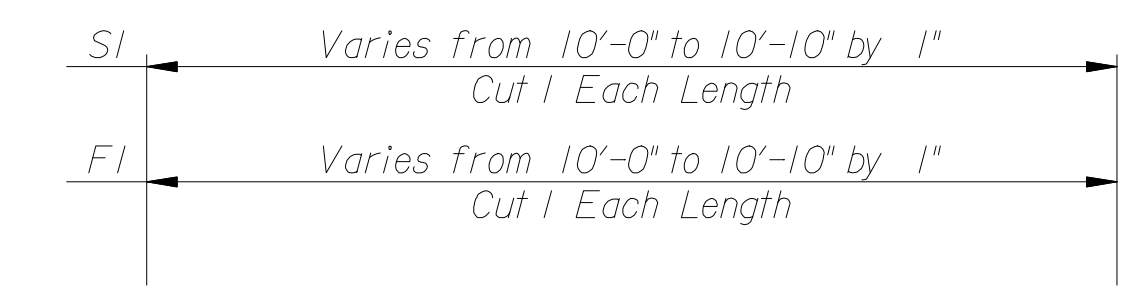

FI, SI

BENDING DIAGRAM
Dimensions are out to out of bars

Sheet 05-16-2006 3:10:55 PM by man
Plot Scale: 1"=2'-5-25-2006
I:\2005\05493-2\05493-002-RCB Trans.dgn

	No.	Revision	By	Date
	DOWNTOWN ARENA SWD OUTFALL PHASE 1 - WATERWALK PORTION			
	10'x5' TO 9'x5' R.C.B. TRANSITION			
	JAMES L. ARMOUR, P.E. - CITY ENGINEER CITY OF WICHITA PROJECT NO. 468-84167 Professional Engineering Consultants, P.A. 303 S. TOPEKA • WICHITA, KANSAS 67202 316-262-2691 • FAX 316-262-3003			
Designed by	MSN	Job No.	32-05493-2-42	Sht. 15 of 47
Drawn by	WLL	Date	April 2006	