



PLAN
Dimensional Control

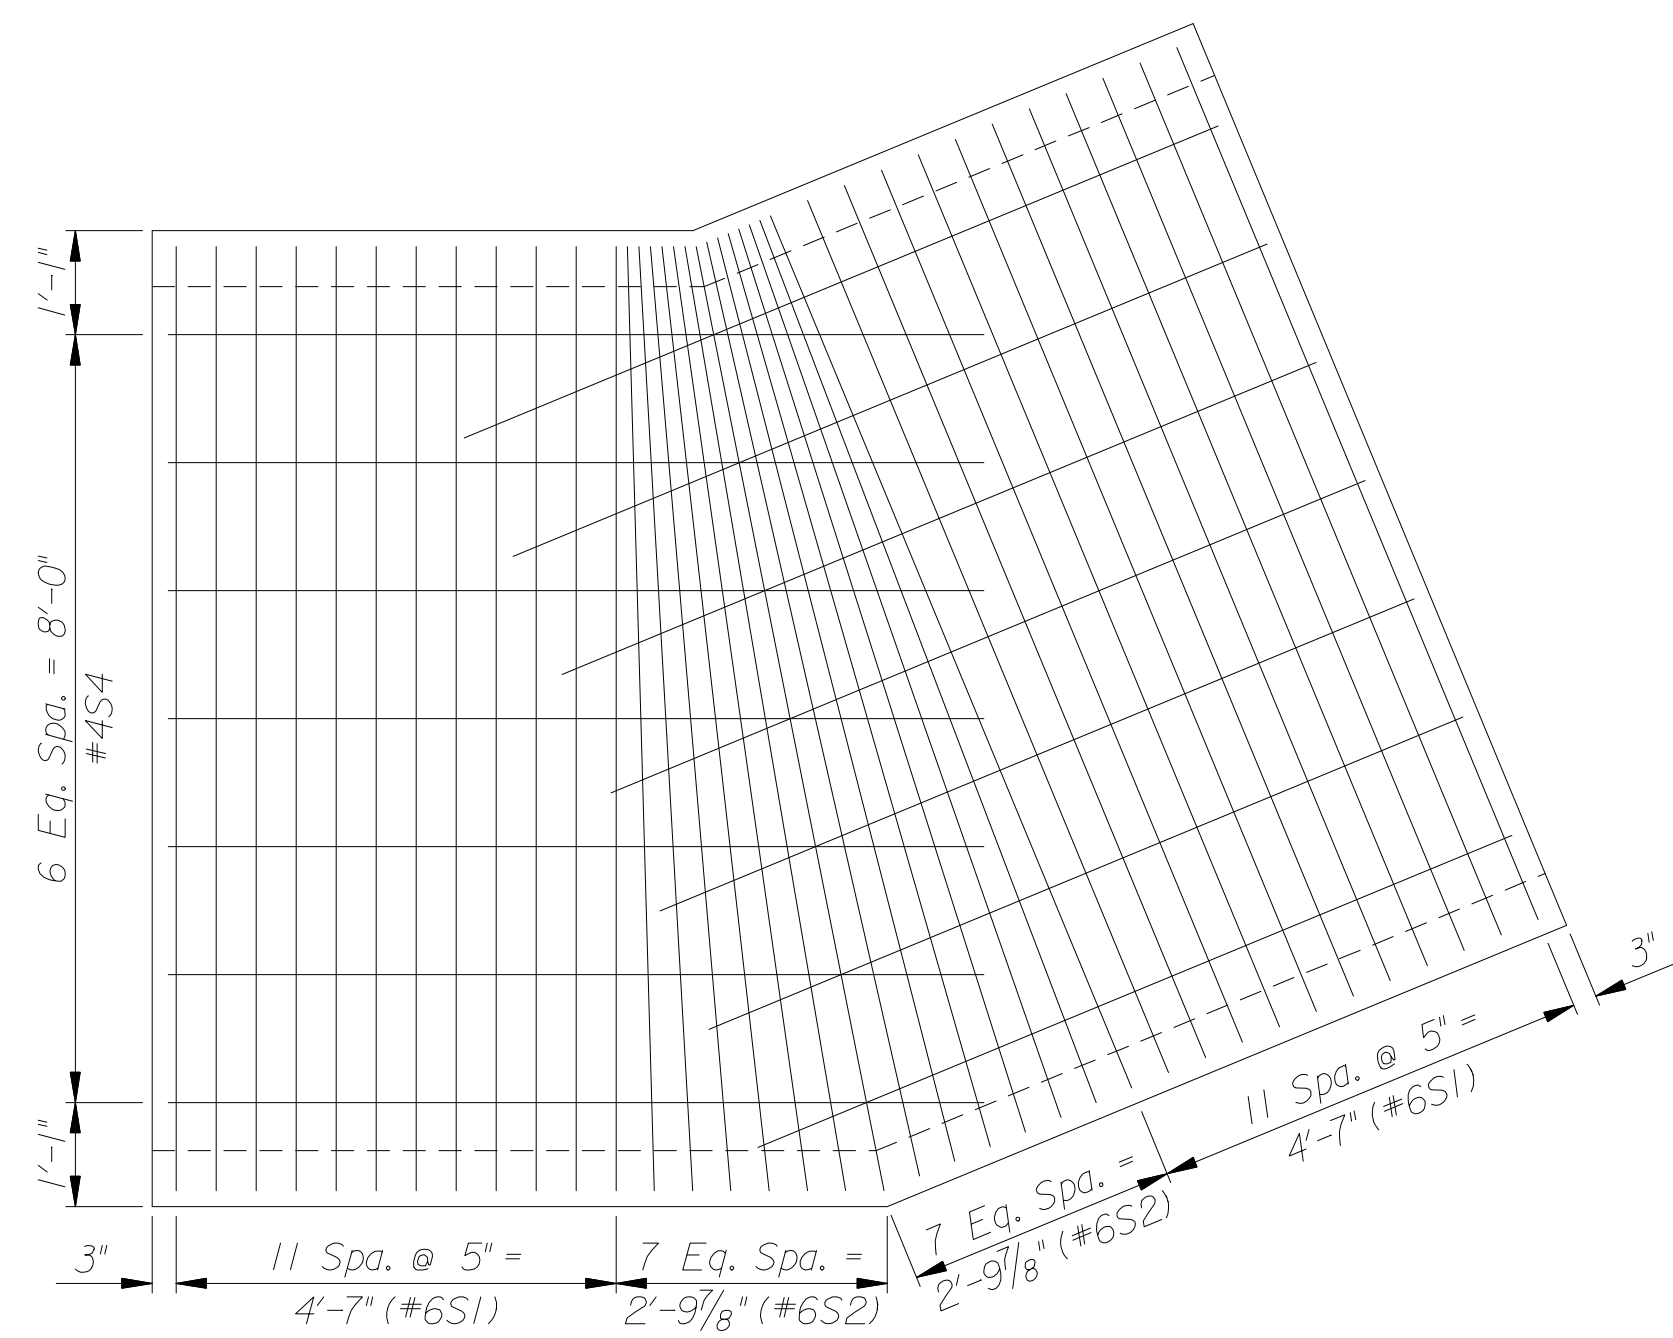


SLAB PLAN

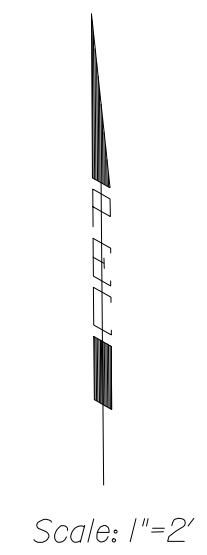


REINFORCING STEEL							
Straight Bars				Bent Bars			
Mark	No.	Size	Length	Mark	No.	Size	Length
F1	24	#6	9'-10"	W2	6	#4	2'-8"
F2	13	#6	Varies				
F4	16	#4	8'-0"				
S1	24	#6	9'-10"				
S2	13	#6	Varies				
S4	14	#4	8'-6"				
W1	44	#4	6'-4"				
W3	6	#4	5'-9"				
W4	6	#4	7'-7"				


BILL OF MATERIALS			
Item	Quantity	Unit	
Concrete	11.0	C.Y.	
Reinforcing Steel (Grade 60)	1511	Lbs.	

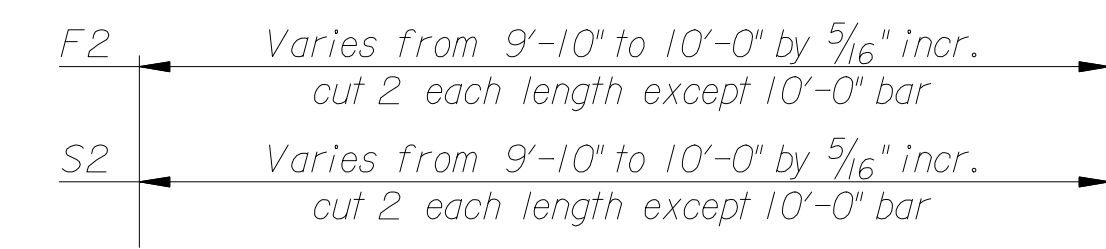


F2, S2

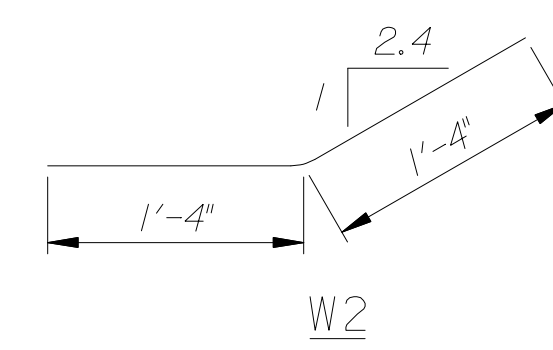

W2
BENDING DIAGRAM
Dimensions are out to out of bars

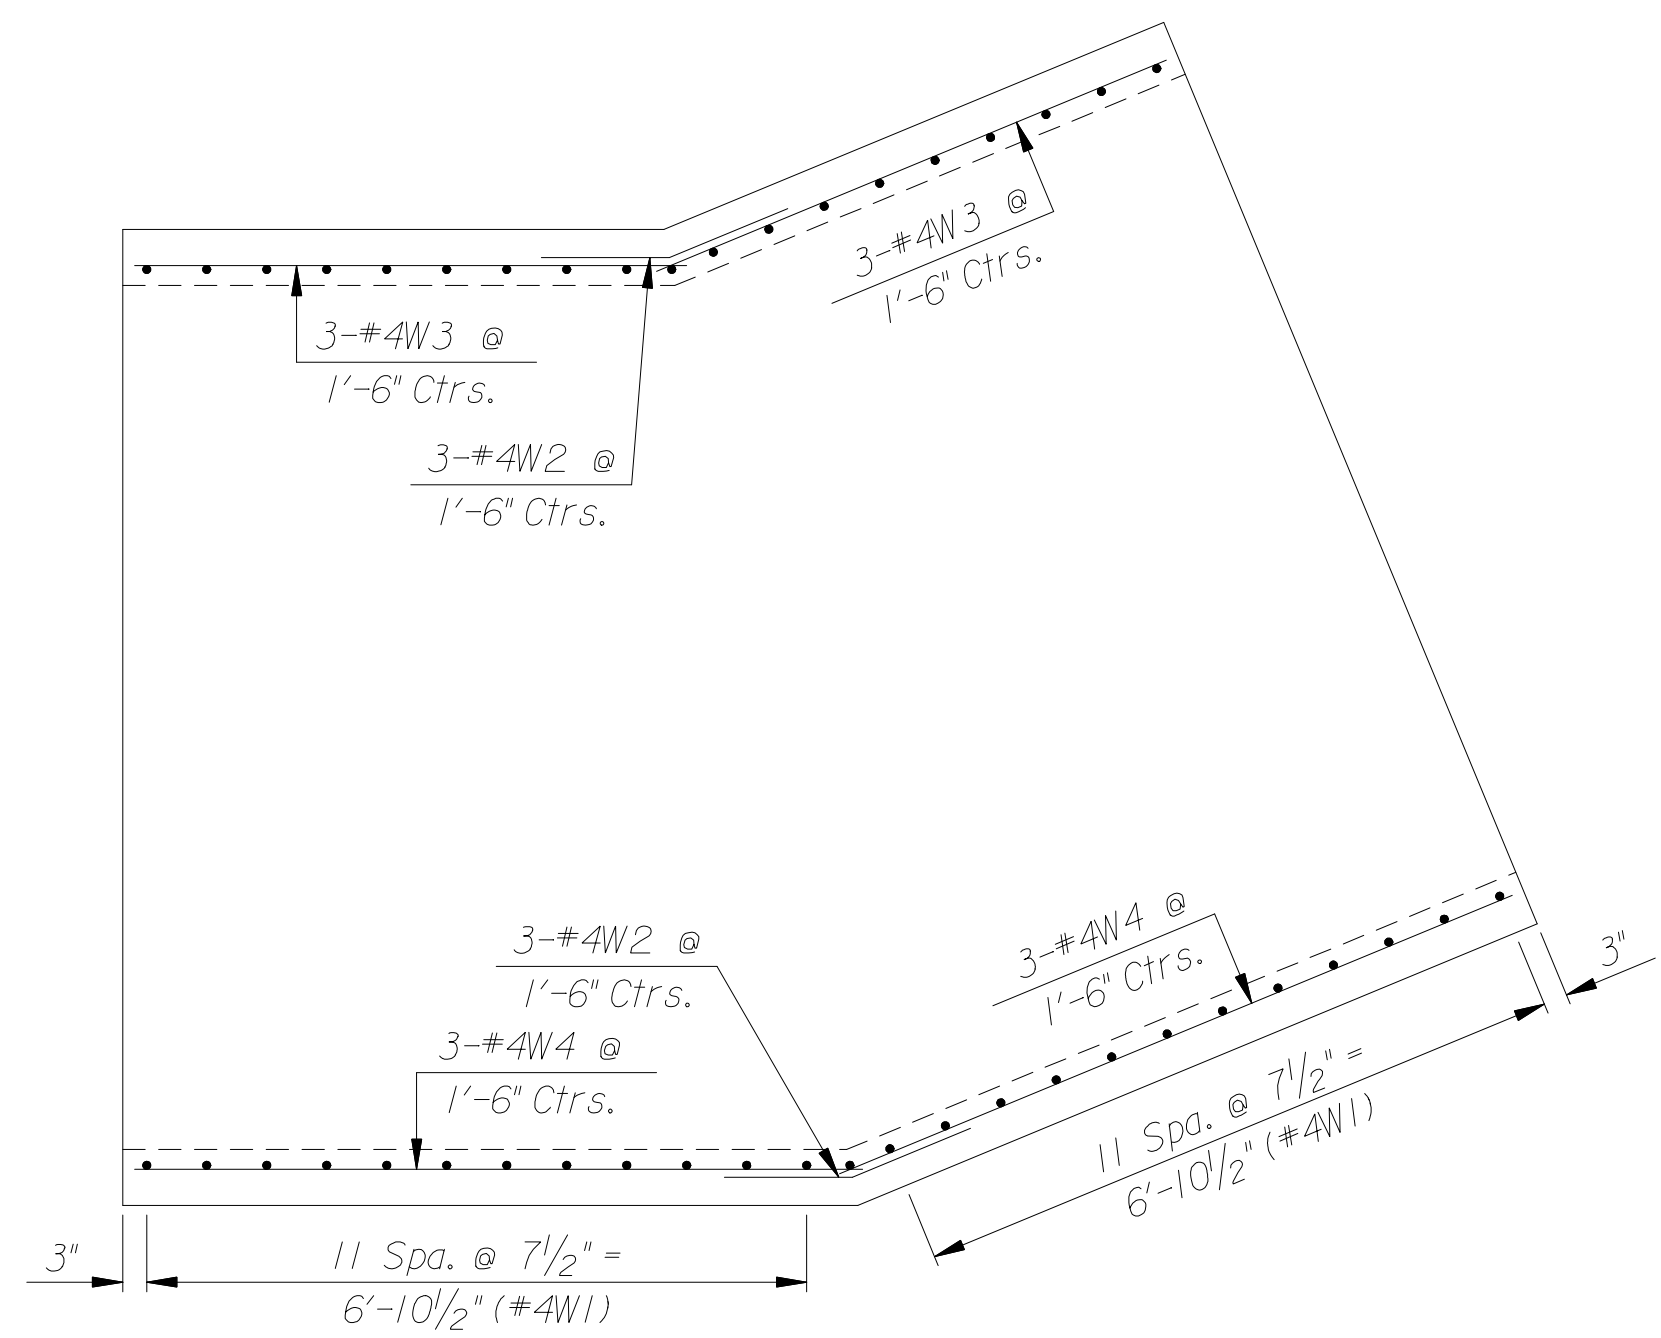


WALL PLAN

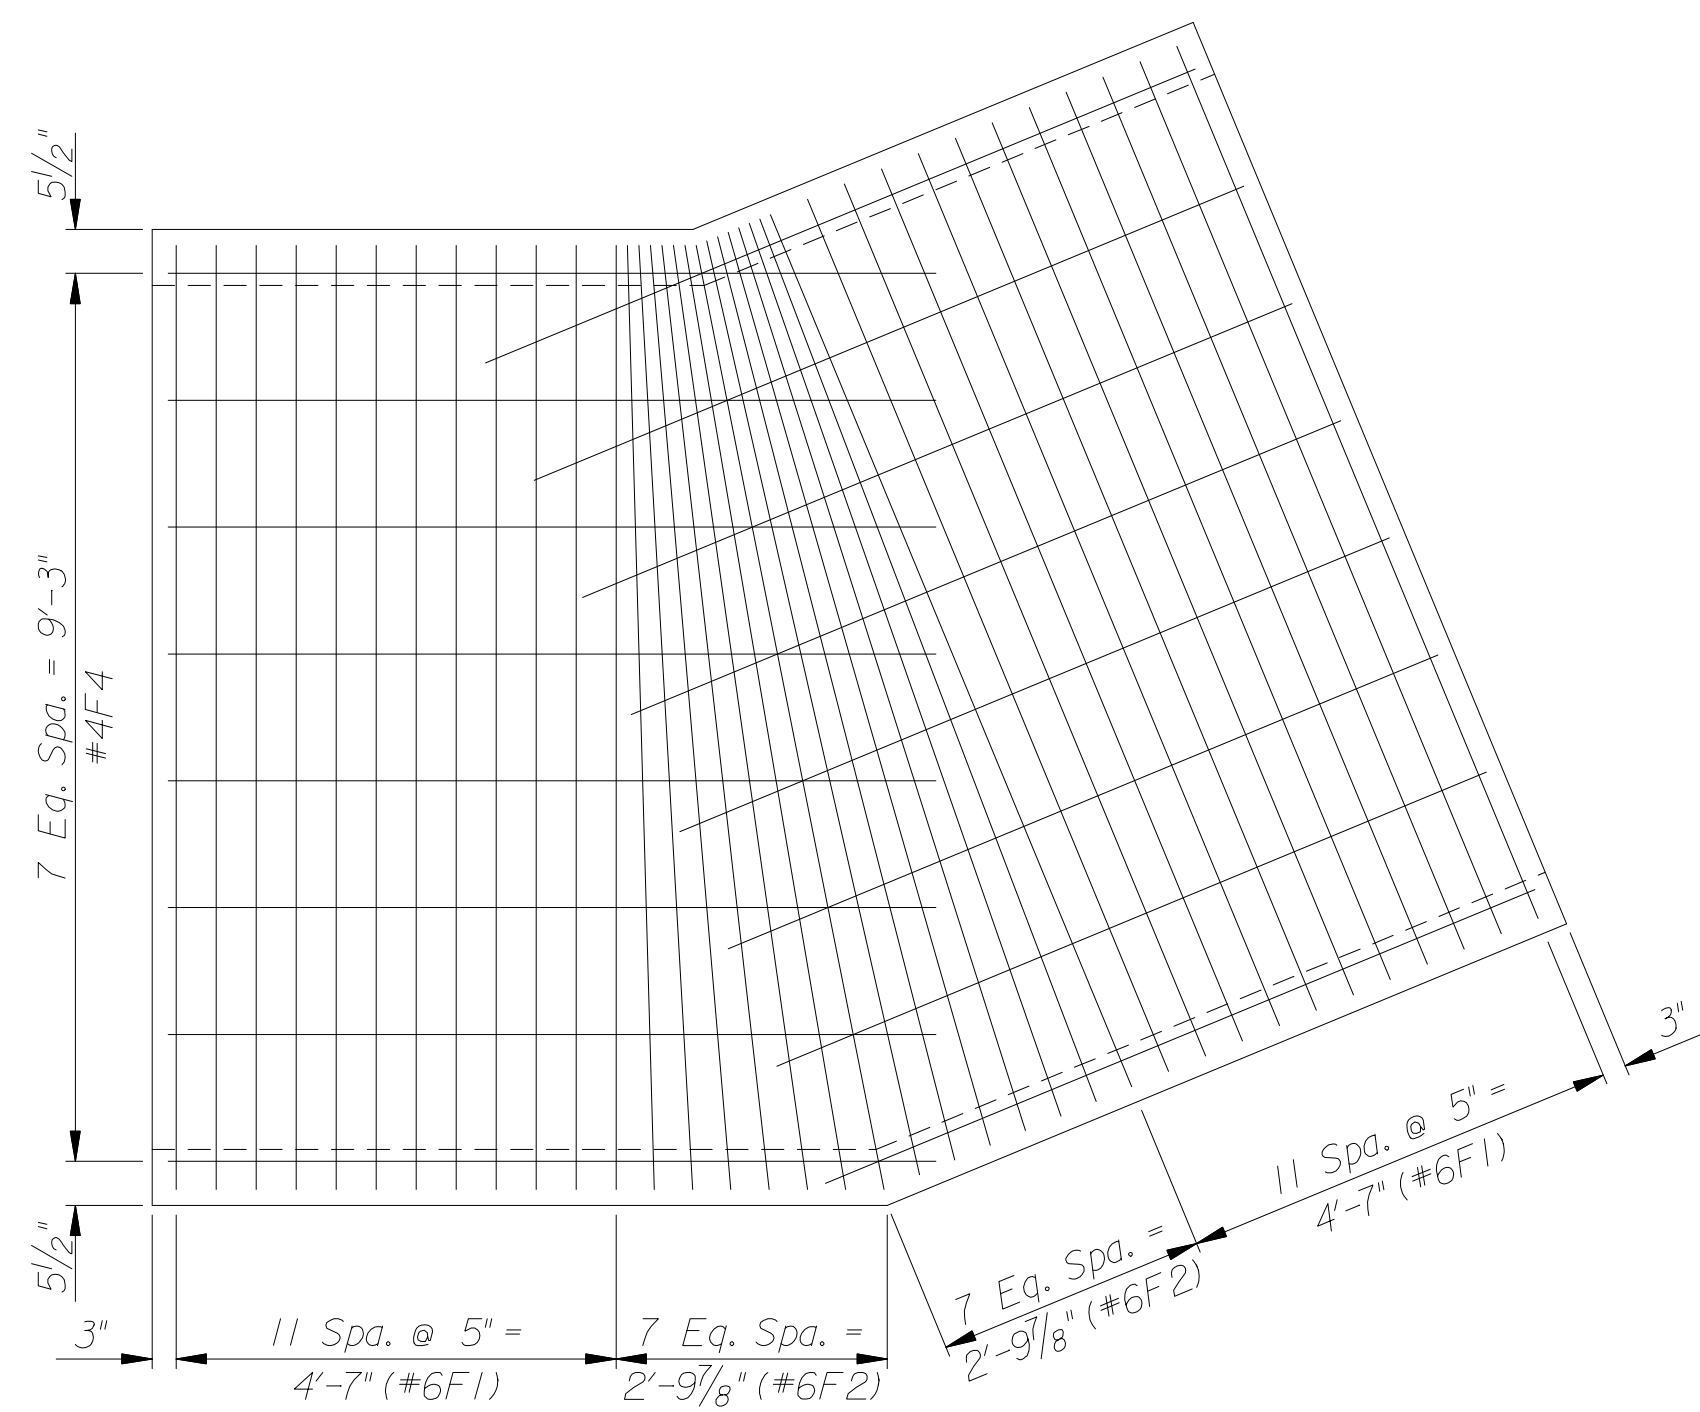

FLOOR PLAN

Saved: 03-16-2006 3:19:55 PM by msn
 Plot Scale: 1"=2'-5-25-2006
 I:\2005\05493-2\05493-002-PSecton-2.dgn

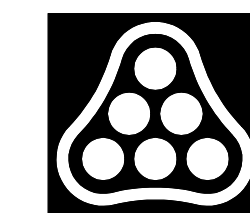

No.	Revision	By	Date

DOWNTOWN ARENA SWD OUTFALL PHASE 1 - WATERWALK PORTION

P.I. SECTION #2

JAMES L. ARMOUR, P.E. - CITY ENGINEER
 CITY OF WICHITA PROJECT NO. 468-84167

Professional Engineering Consultants, P.A.
 303 S. TOPEKA • WICHITA, KANSAS 67202
 316-262-2691 • FAX 316-262-3003

Designed by MSN	Job No. 32-05493-2-42	Sht. 16 of 47
Drawn by MSN	Date April 2006	