

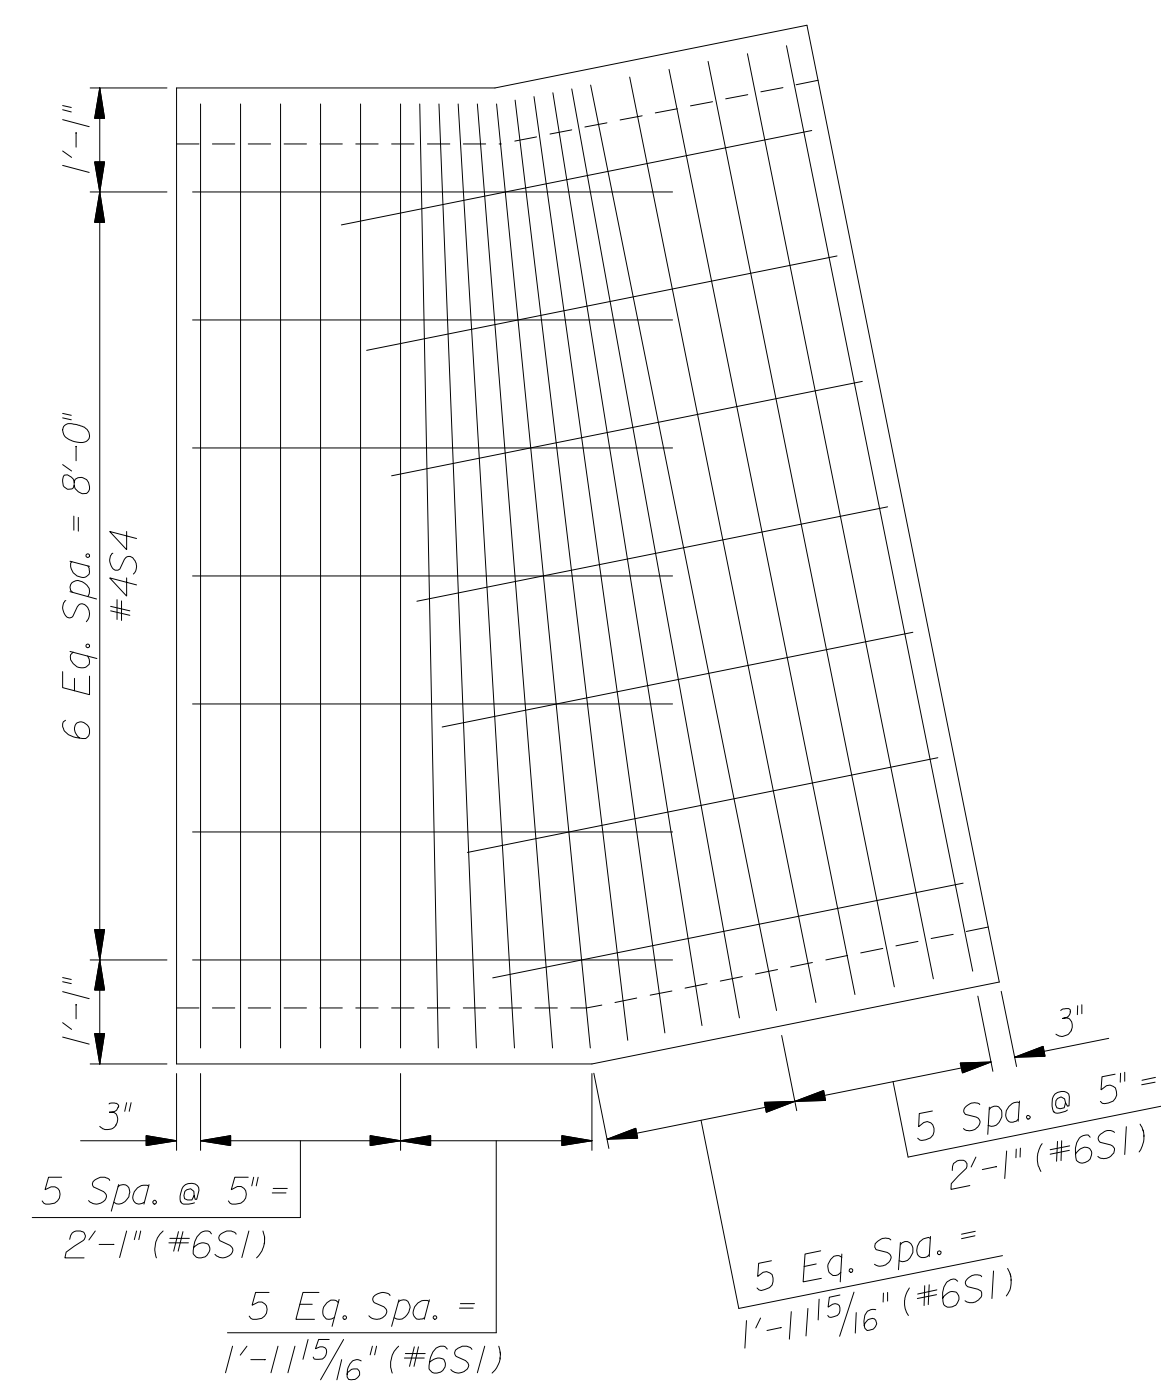



PLAN
Dimensional Control

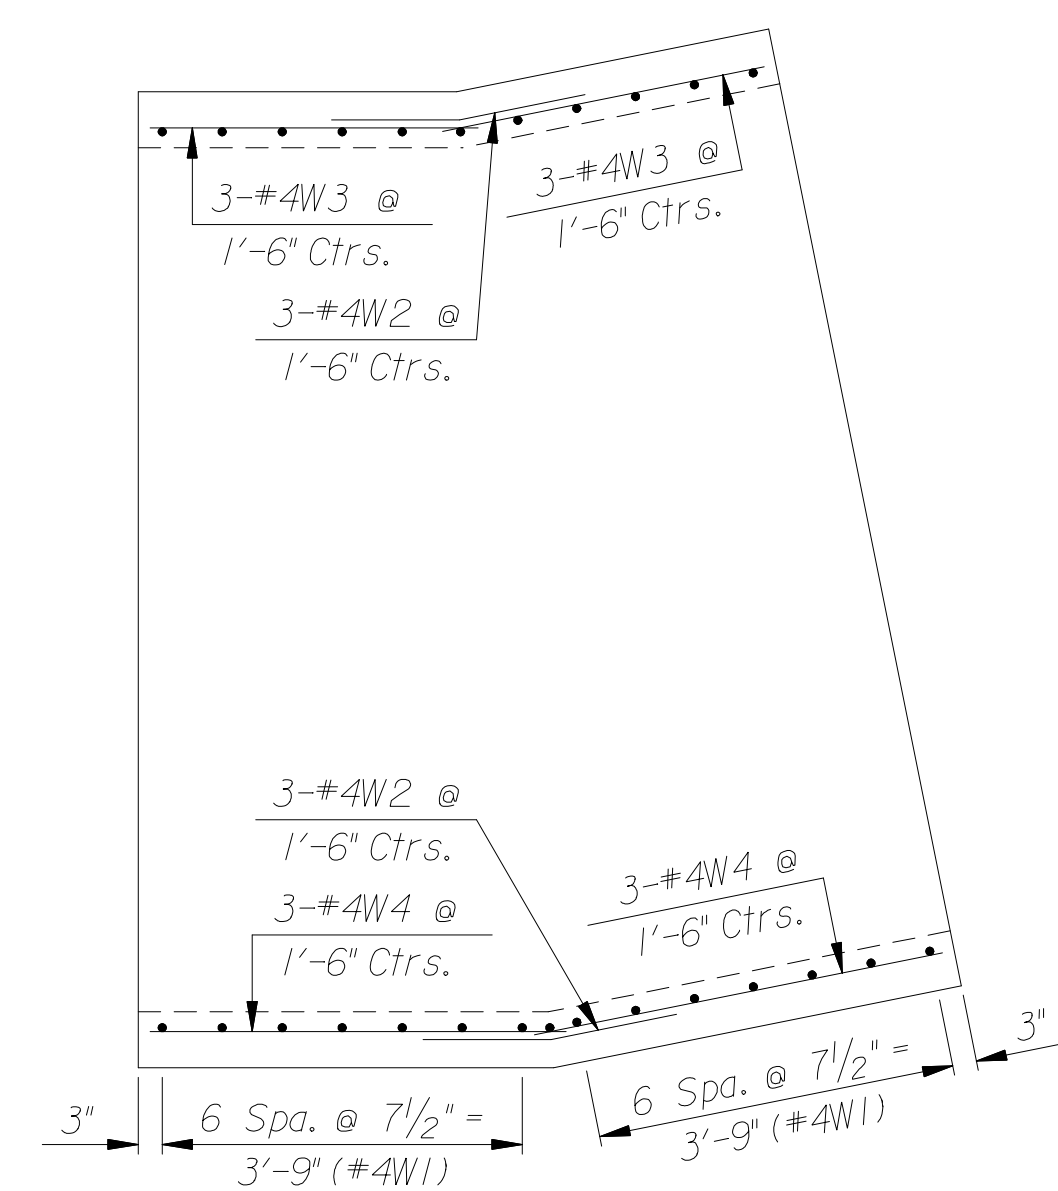

SLAB PLAN

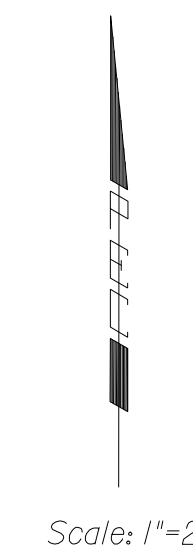


WALL PLAN

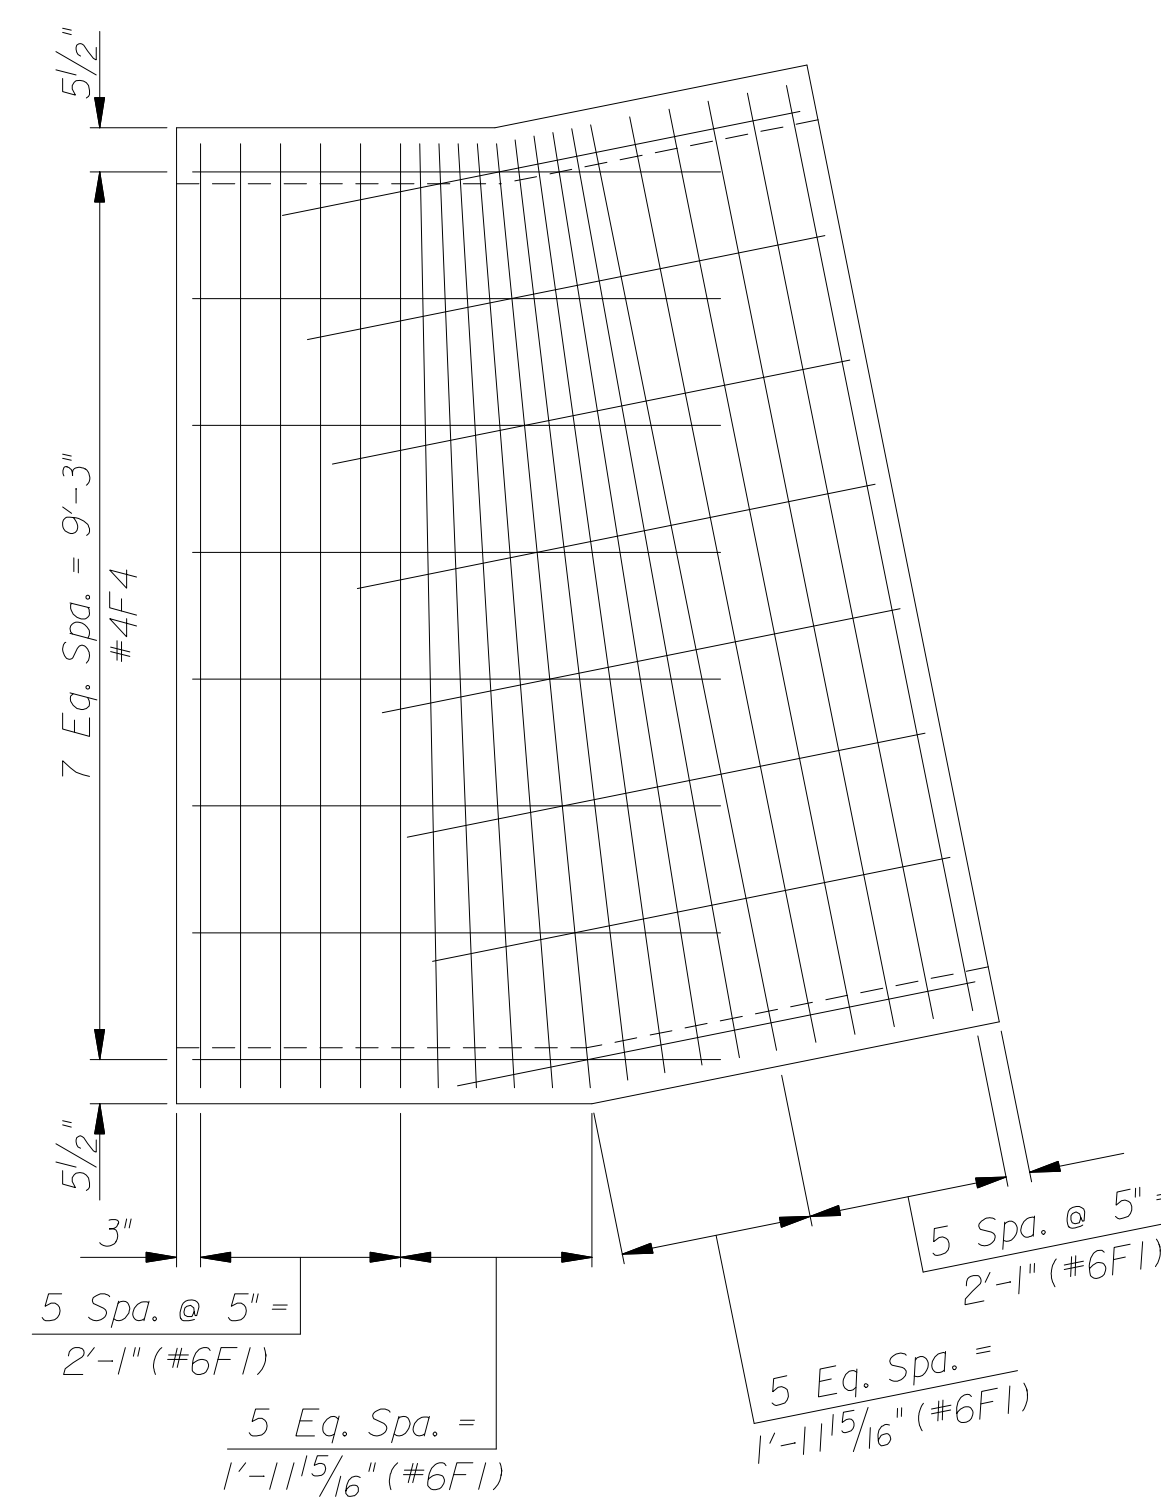

FLOOR PLAN

REINFORCING STEEL							
Straight Bars				Bent Bars			
Mark	No.	Size	Length	Mark	No.	Size	Length
F1	21	#6	9'-10"	W2	6	#4	2'-8"
F4	16	#4	5'-6"				
S1	21	#6	9'-10"				
S4	14	#4	5'-0"				
W1	26	#4	6'-4"				
W3	6	#4	3'-5"				
W4	6	#4	4'-4"				

BILL OF MATERIALS			
Item	Quantity	Unit	
Concrete	6.5	C.Y.	
Reinforcing Steel (Grade 60)	878	Lbs.	

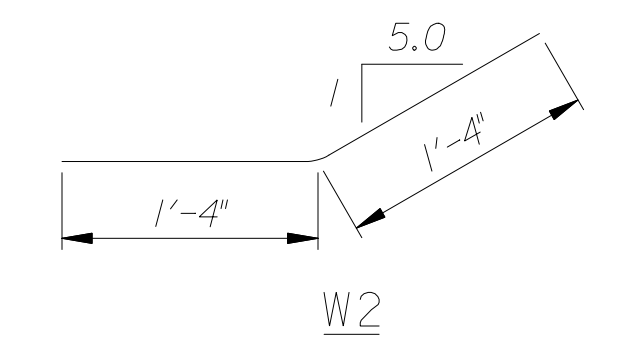

W2
BENDING DIAGRAM
Dimensions are out to out of bars

	No.	Revision	By	Date
	DOWNTOWN ARENA SWD OUTFALL PHASE 1 - WATERWALK PORTION			
	P.I. SECTION #6			
	JAMES L. ARMOUR, P.E. - CITY ENGINEER CITY OF WICHITA PROJECT NO. 468-84167 Professional Engineering Consultants, P.A. 303 S. TOPEKA • WICHITA, KANSAS 67202 316-262-2691 • FAX 316-262-3003			
Designed by	MSN	Job No.	32-05493-2-42	Sht. 20 of 47
Drawn by	MSN	Date	April 2006	