





SCALE: 1"=10'


Match Elevation

Proposed Elevation


- ① Drill & Grout (One End)
#5 x 2'-6" tie bars @ 24" Ctrs.
- ② Concrete band to be considered subsidiary to 7" Conc. Pvm't.
- ③ Colored Concrete Sidewalk (Spec.) shall be saw cut into a pattern matching existing joints and/or as directed by the Engineer.
- ◆ See Waterwalk Plan and Profile

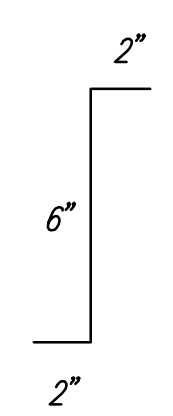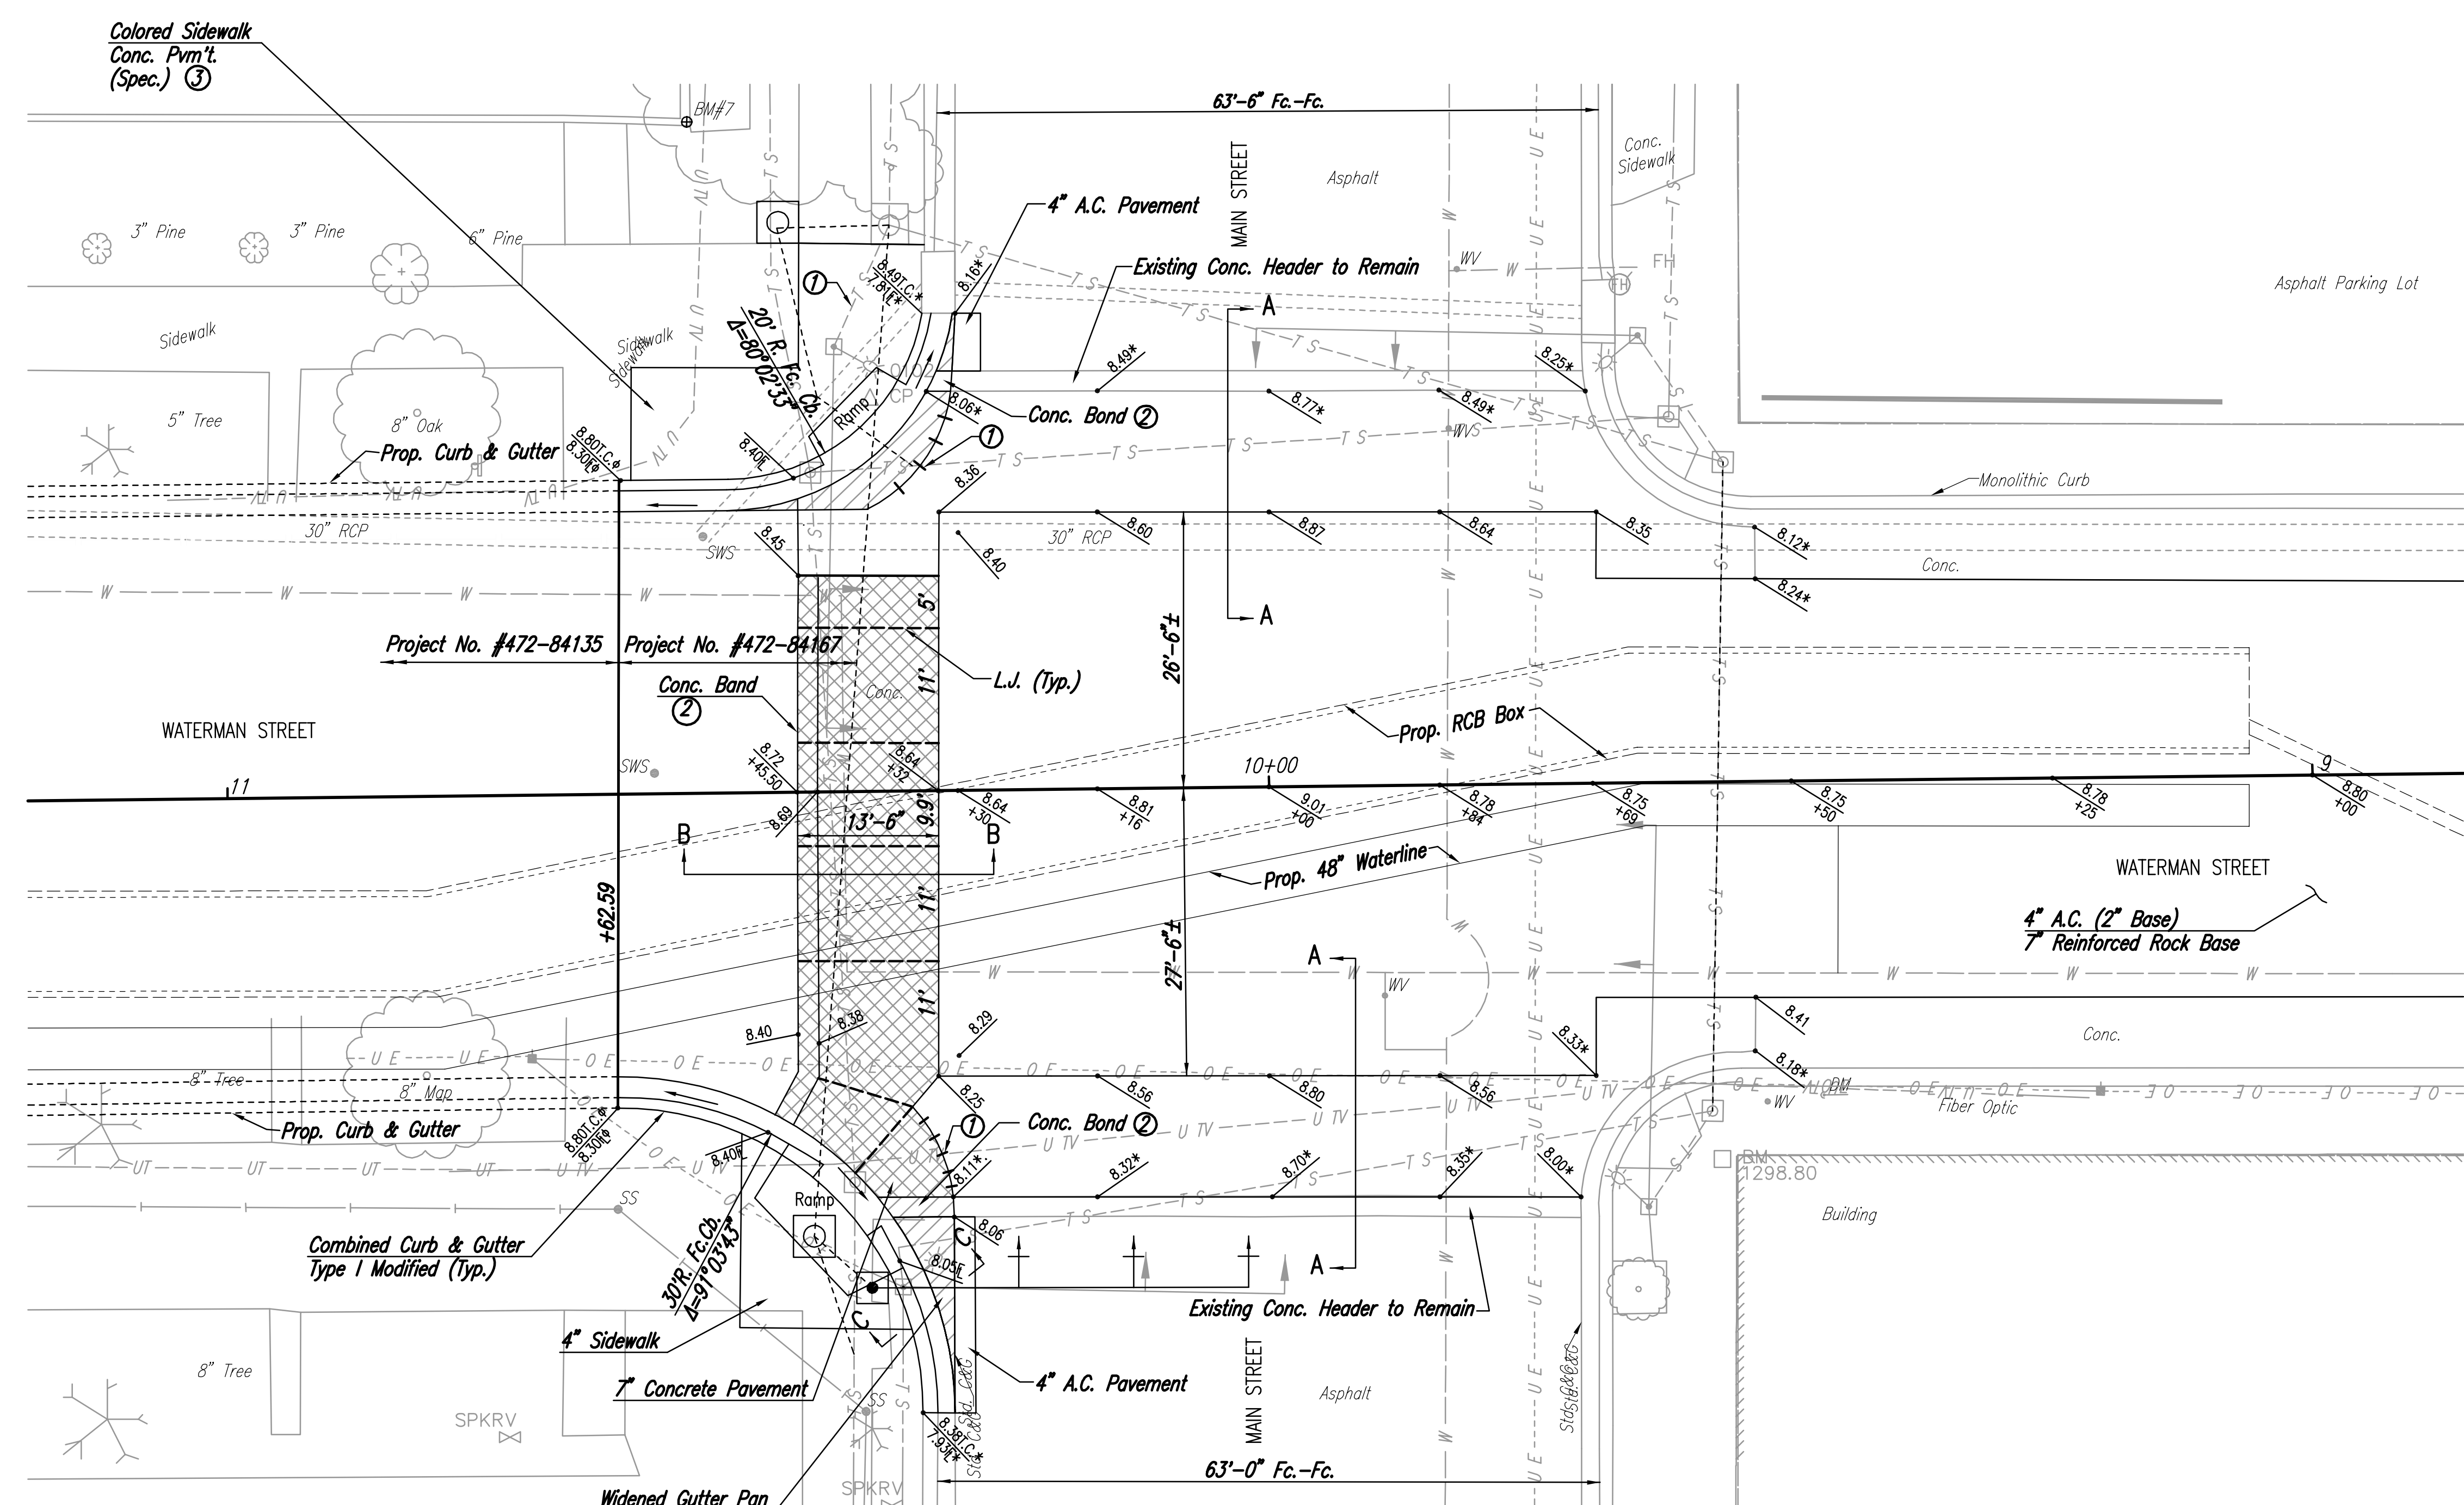

Bar Detail

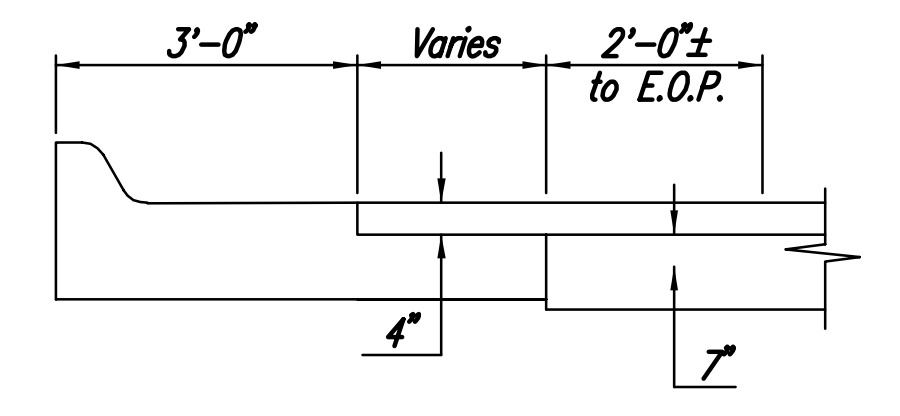

DETAIL C-C

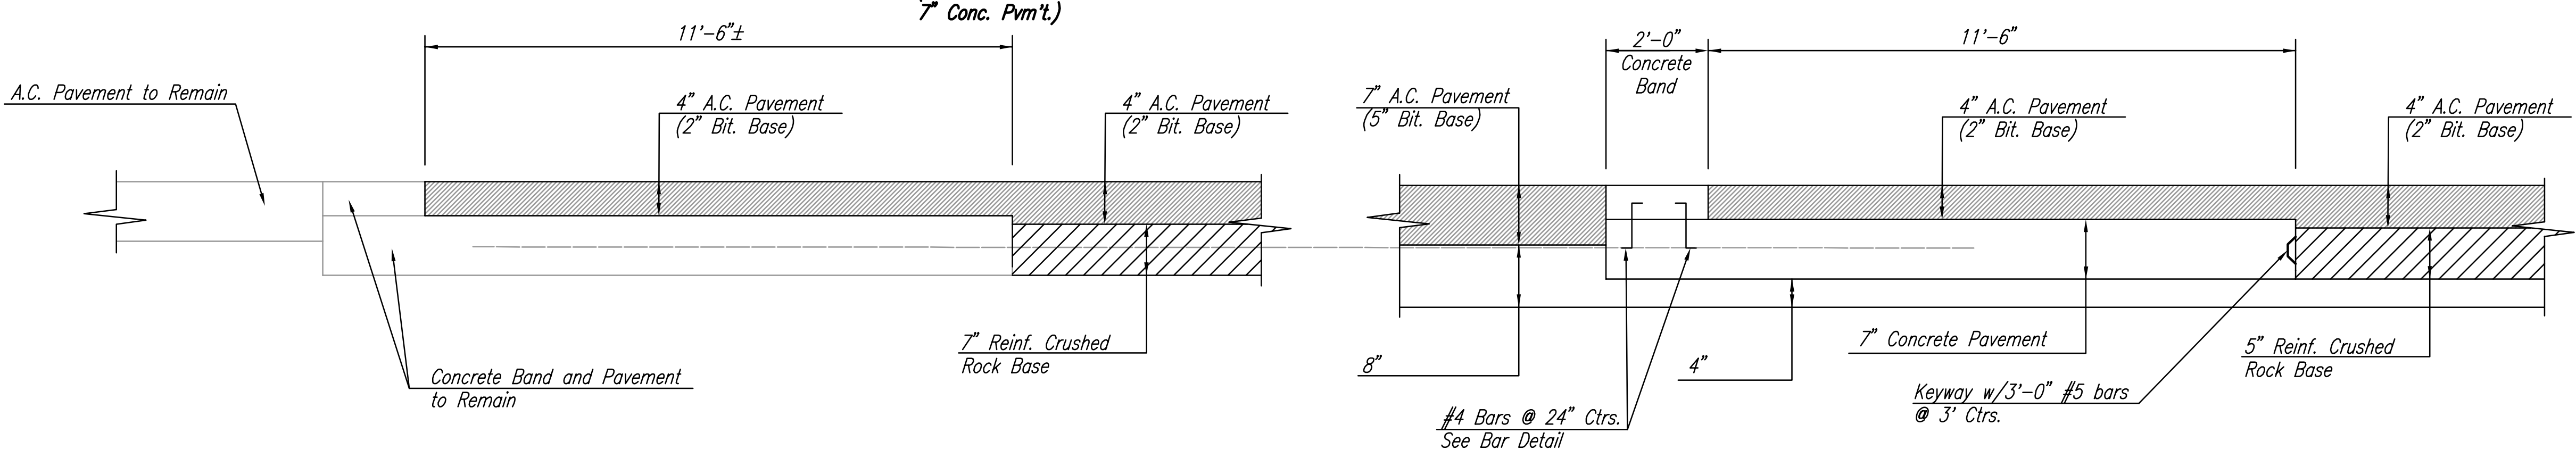

DETAIL A-A

DETAIL B-B

Saved: 05-26-2006 3:33:34 PM by JCA
 Plot Scale: 1"=10'-06-2006 4:08:25 PM by JCA
 C:\SWIN\01\2005\05493\02\2006-05-26 to 2006\05493-PAVING PLAN

No.	Revision	By	Date
	DOWNTOWN ARENA SWD OUTFALL PHASE 1 - WATERWALK PORTION PAVING PLAN (MAIN ST. & WATERMAN ST.) JAMES L. ARMOUR, P.E. - CITY ENGINEER CITY OF WICHITA PROJECT NO. 468-84167		
Professional Engineering Consultants, P.A.			
303 S. TOPEKA • WICHITA, KANSAS 67202 316-262-2691 • FAX 316-262-3003			
Designed by	DRC	Job No. 32-05493-002-024	Sht. 43 of 47
Drawn by	DRC	Date April, 2006	

