


E.F. INDICATES EACH FACE.  
 N.F. INDICATES NEAR FACE.  
 F.F. INDICATES FAR FACE.

STATE	PROJECT NO.	YEAR	SHEET NO.	TOTAL SHEETS
KANSAS	54-87 K-8258-08	2005	101	223

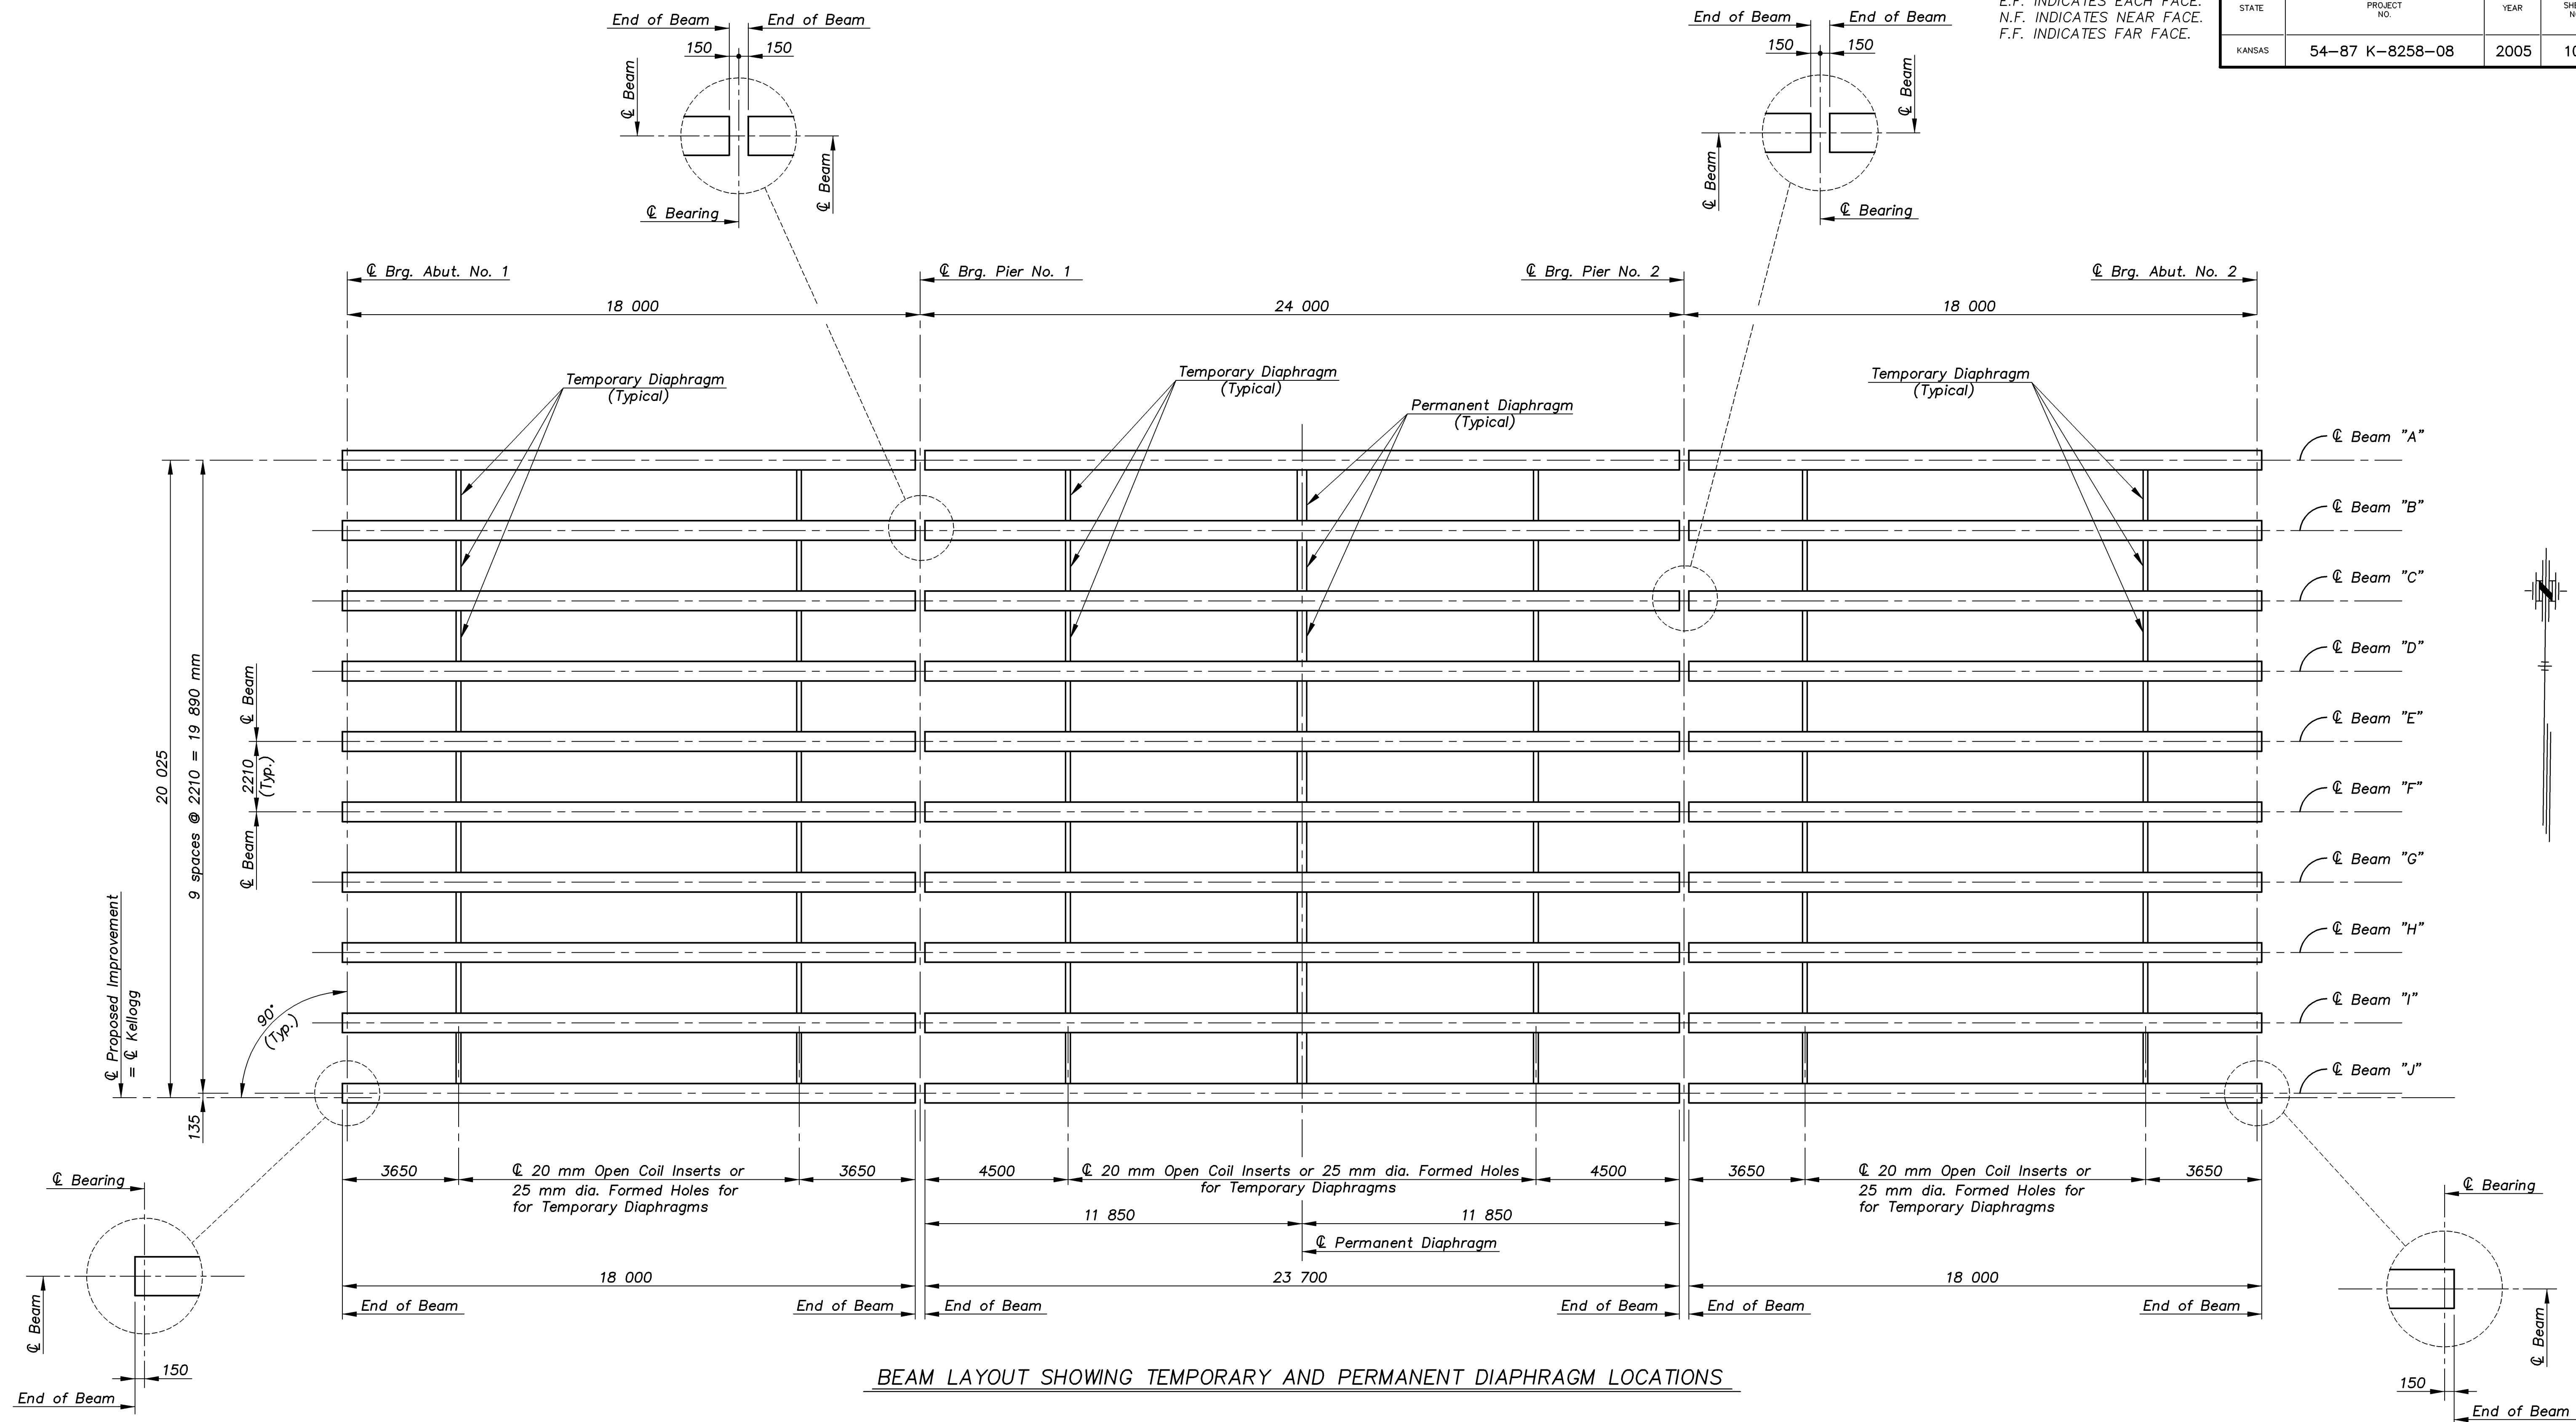

EASTERN/PCB\_DETAILS 1:100

KANSAS DEPARTMENT OF TRANSPORTATION  
 BR. NO. 54-87-31.55(704) W.B. STA. 4+575.138  
**W.B. BRIDGE FRAMING PLAN**  
 KELLOGG AVENUE OVER EASTERN  
 Proj. No. 54-87 K-8258-08 SEDGWICK COUNTY

**CFS**  
**Cook, Flatt & Strobel**  
 ENGINEERS, P. A.

DESIGNED	R.S.C.	SCALE	Varies
DETAILED	T.R.G.	DATE	
QUANTITIES	T.R.G.	SHEET	23 OF 47