


STATE OF KANSAS
CITY OF WICHITA
SEDGWICK COUNTY

PROJECT NUMBER	Sheet No.	Total Sheets
87 N-0306-01	1	111

KANSAS DEPARTMENT OF TRANSPORTATION PROJECT NUMBER 87 N-0306-01
29TH STREET NORTH FROM TYLER ROAD TO RIDGE ROAD

INDEX OF SHEETS

- 1 TITLE SHEET
- 2-3 TYPICAL SECTIONS
- 4-13 PLAN & PROFILE SHEETS
- 14-15 PAVING PLANS
- 16-17 INTERSECTION DETAILS
- 18-20 PAVING DETAILS
- 21 SCHEDULE OF INLETS AND MANHOLES
- 22-26 DRAINAGE DETAILS
- 27-38 CULVERT DETAILS
- 39 SUMMARY OF QUANTITIES
- 40-45 EROSION CONTROL PLANS
- 46-52 SIGNAL PLANS
- 53-55 PAVEMENT MARKING PLANS
- 56-61 TRAFFIC CONTROL PLANS
- 62-70 LANDSCAPE PLANS
- 71-111 CROSS SECTIONS

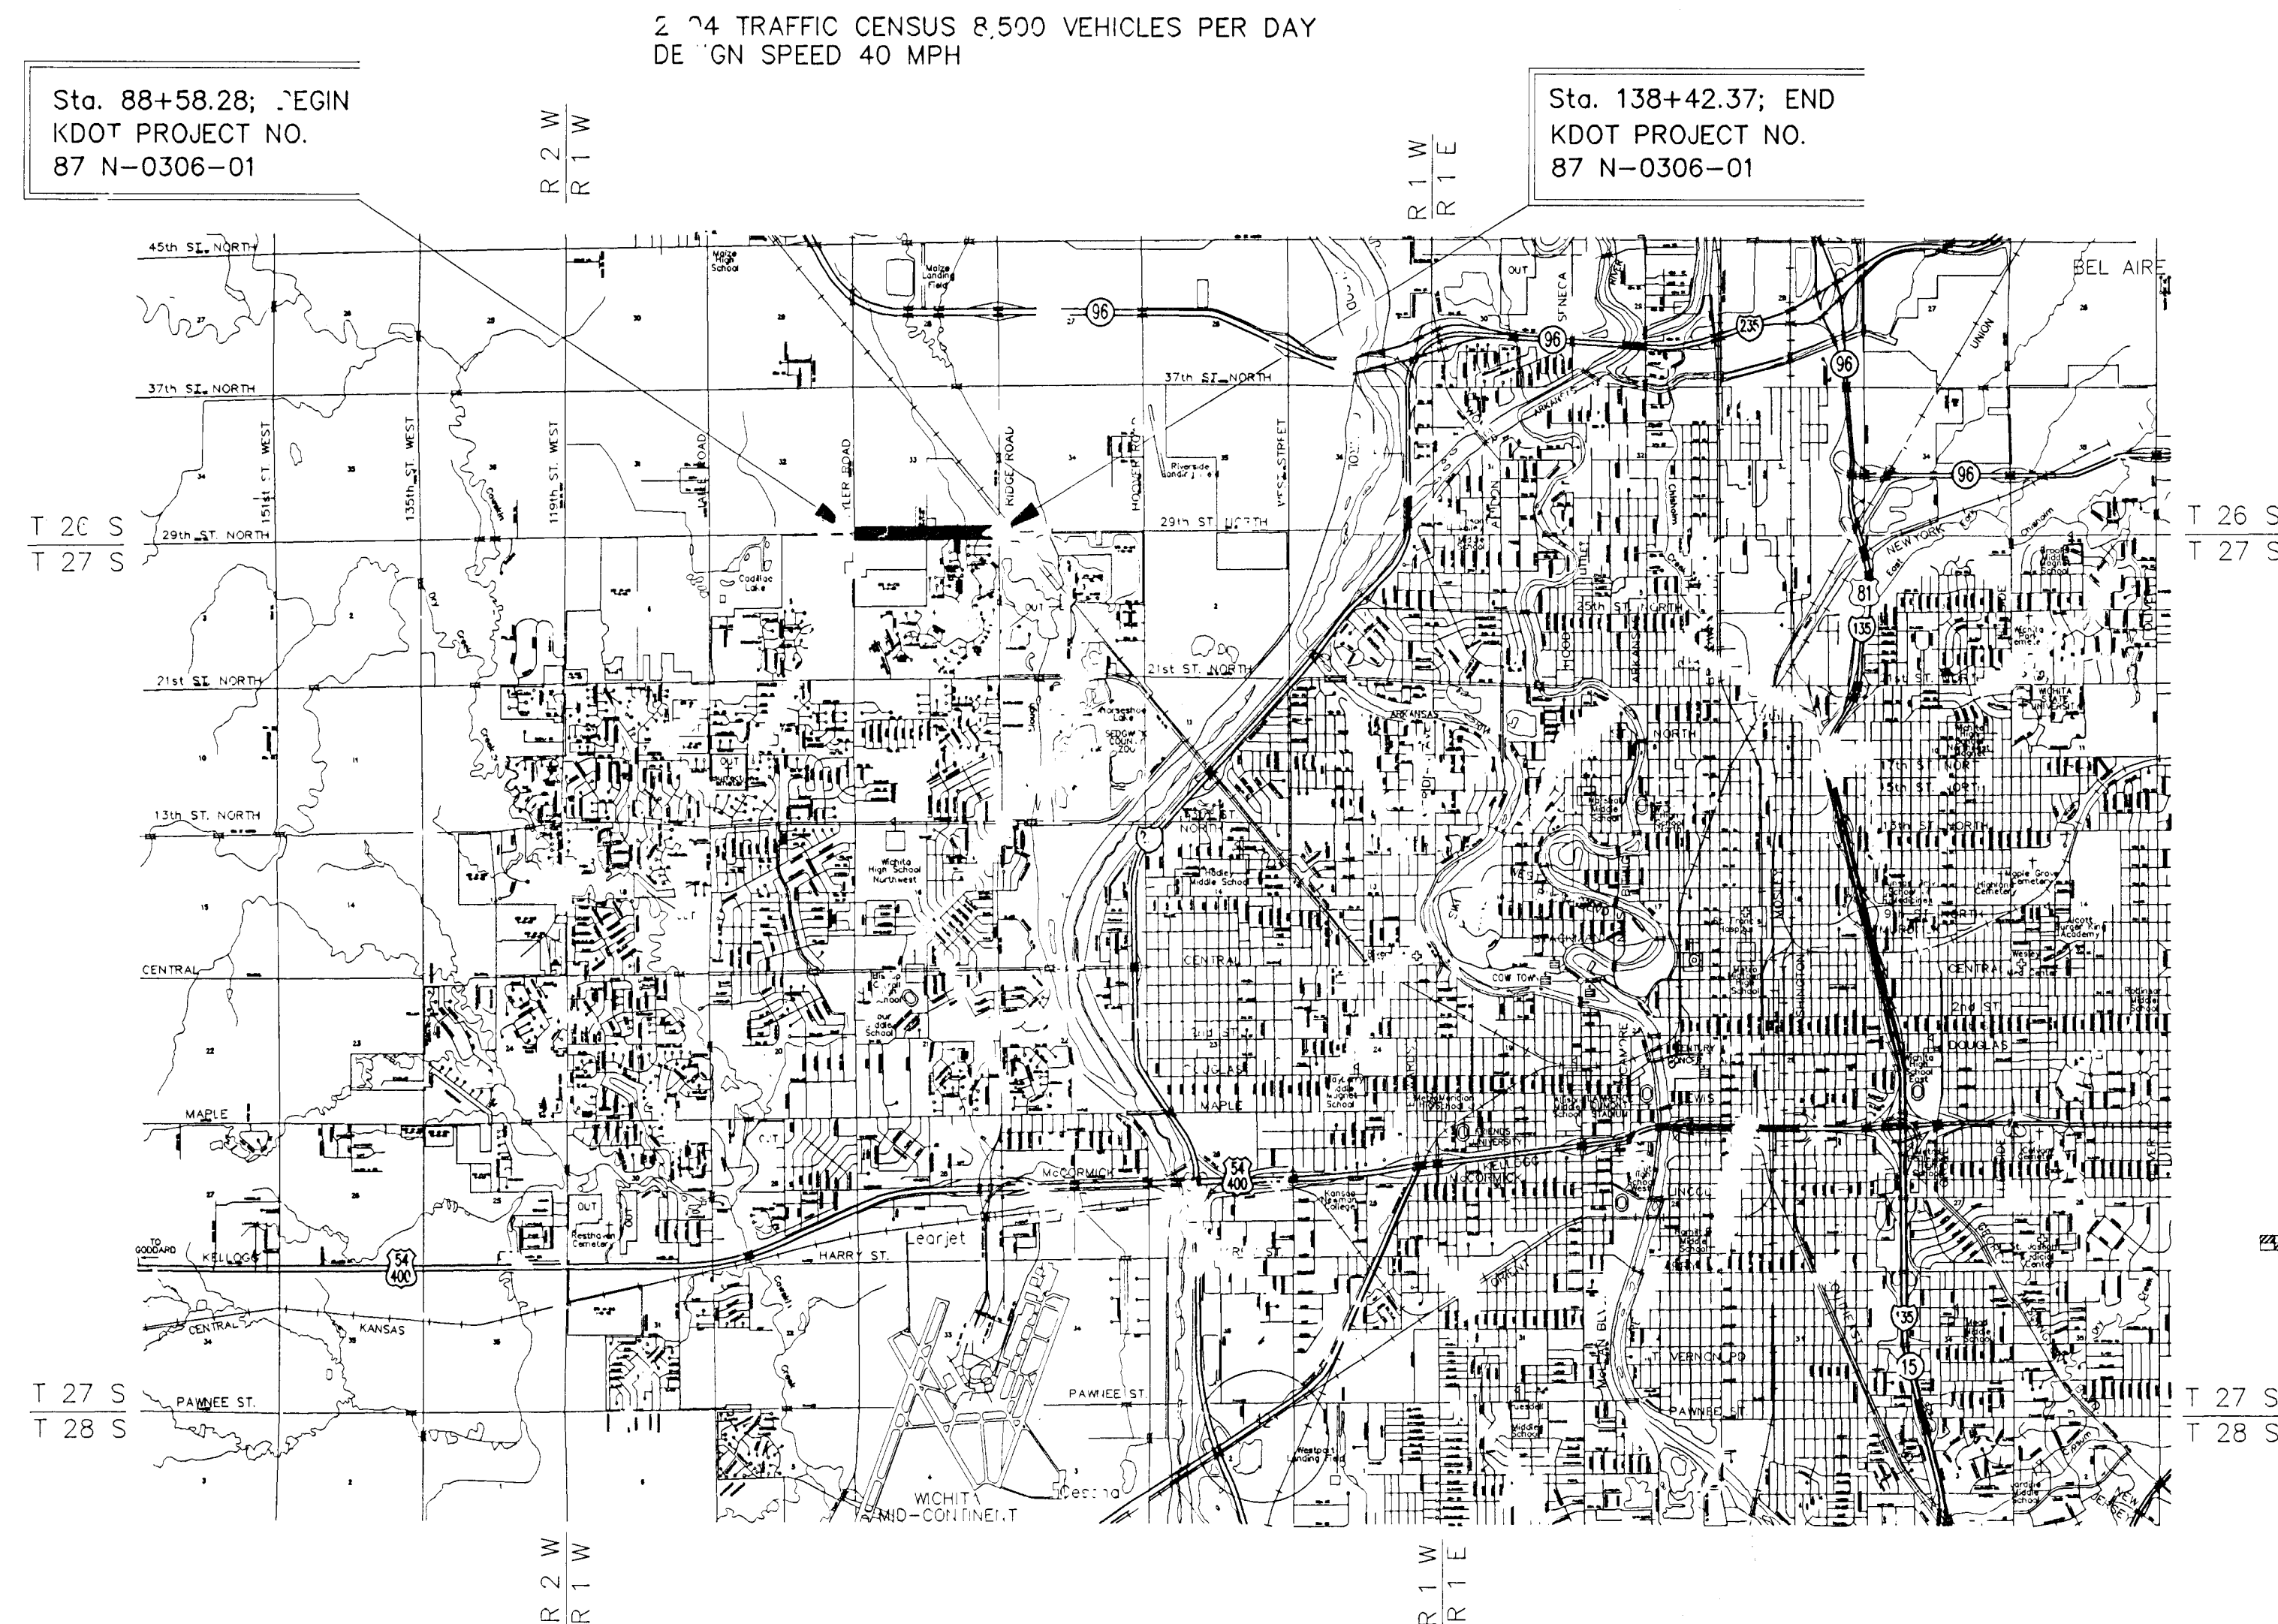

GRADING
PAVEMENT
STORM SEWER
TRAFFIC SIGNAL
LANDSCAPE
PAVEMENT MARKING

CITY OF WICHITA
PROJECT NO.
472-83903
O.C.A. No. 706914

Utility Locate Contacts

Call BEFORE you dig
1-800-344-7233
STATEWIDE (DIG SAFE)



NOTE: ROAD SHALL REMAIN OPEN TO THRU
TRAFFIC DURING CONSTRUCTION.

CONVENTIONAL SIGNS

COUNTY LINE	-----	CENTER LINE OF PROJECT	-----
CITY LIMITS	=====	TERRACE	-----
STATE OR NATIONAL LINE	-----	CULVERTS	-----
TOWNSHIP, SECTION or GRANT LINE	-----	DRAINAGE INLET & STORM SEWER	-----
PROPERTY LINE	-----	ACCESS CONTROL	-----
HIGHWAY FENCE	-----	POWER POLE	-----
EXISTING FENCE	-----	TELEPHONE POLE	-----
GUARD FENCE	-----	MARCH	-----
CONSTRUCTION LIMITS	-----	HEDGE	-----
RIGHT OF WAY LINE	-----	TREES	-----
TRAVELED WAY	-----	PROFILE ELEVATION	-----
RAILROADS	-----	STREAM or CREEK	-----

GENERAL NOTE

ALL CONSTRUCTION METHODS AND MATERIALS USED
IN THE CONSTRUCTION OF THE IMPROVEMENTS COVERED
BY THESE PLANS SHALL BE IN ACCORDANCE WITH THE
STANDARD TECHNICAL SPECIFICATIONS AND CURRENT
REVISIONS ON FILE IN THE OFFICE OF THE CITY ENGINEER,
CITY OF WICHITA, KANSAS.
THE CITY ENGINEER'S DECISIONS ON QUESTIONS REGARDING
THESE PLANS SHALL GOVERN.

GROSS LENGTH OF PROJECT	42,400.00 ft.
EXCEPTIONS	ft.
NET LENGTH OF PROJECT	4,884.09 ft.
NET LENGTH OF PAVEMENTS	ft.
NET LENGTH OF ROAD	488,009 ft.

CITY OF WICHITA, KANSAS
DEPARTMENT OF PUBLIC WORKS - ENGINEERING DIVISION

RELEASED FOR CONSTRUCTION: _____ DATE _____

CITY ENGINEER

ATTESTED: _____ DATE _____

CITY CLERK

