




BY	DATE



This sheet designed by:

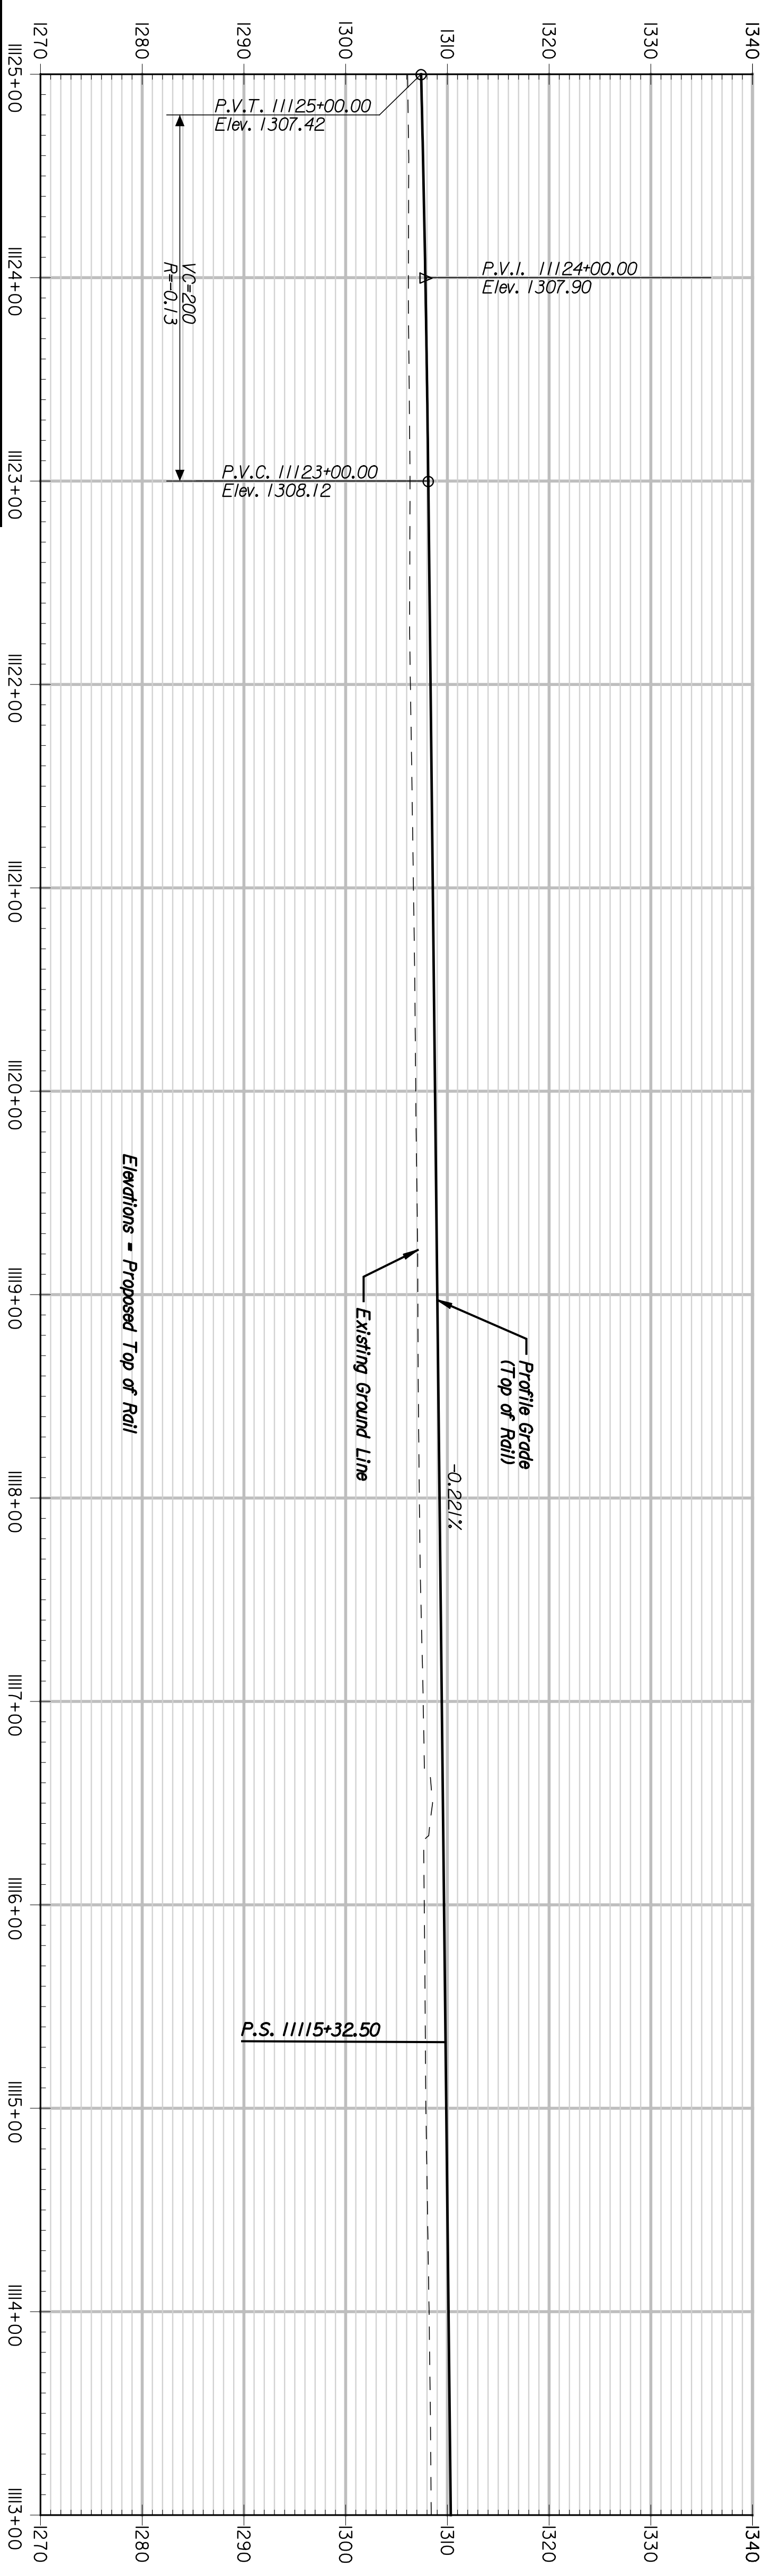

TEMPORARY MAIN TRACK - PROFILE

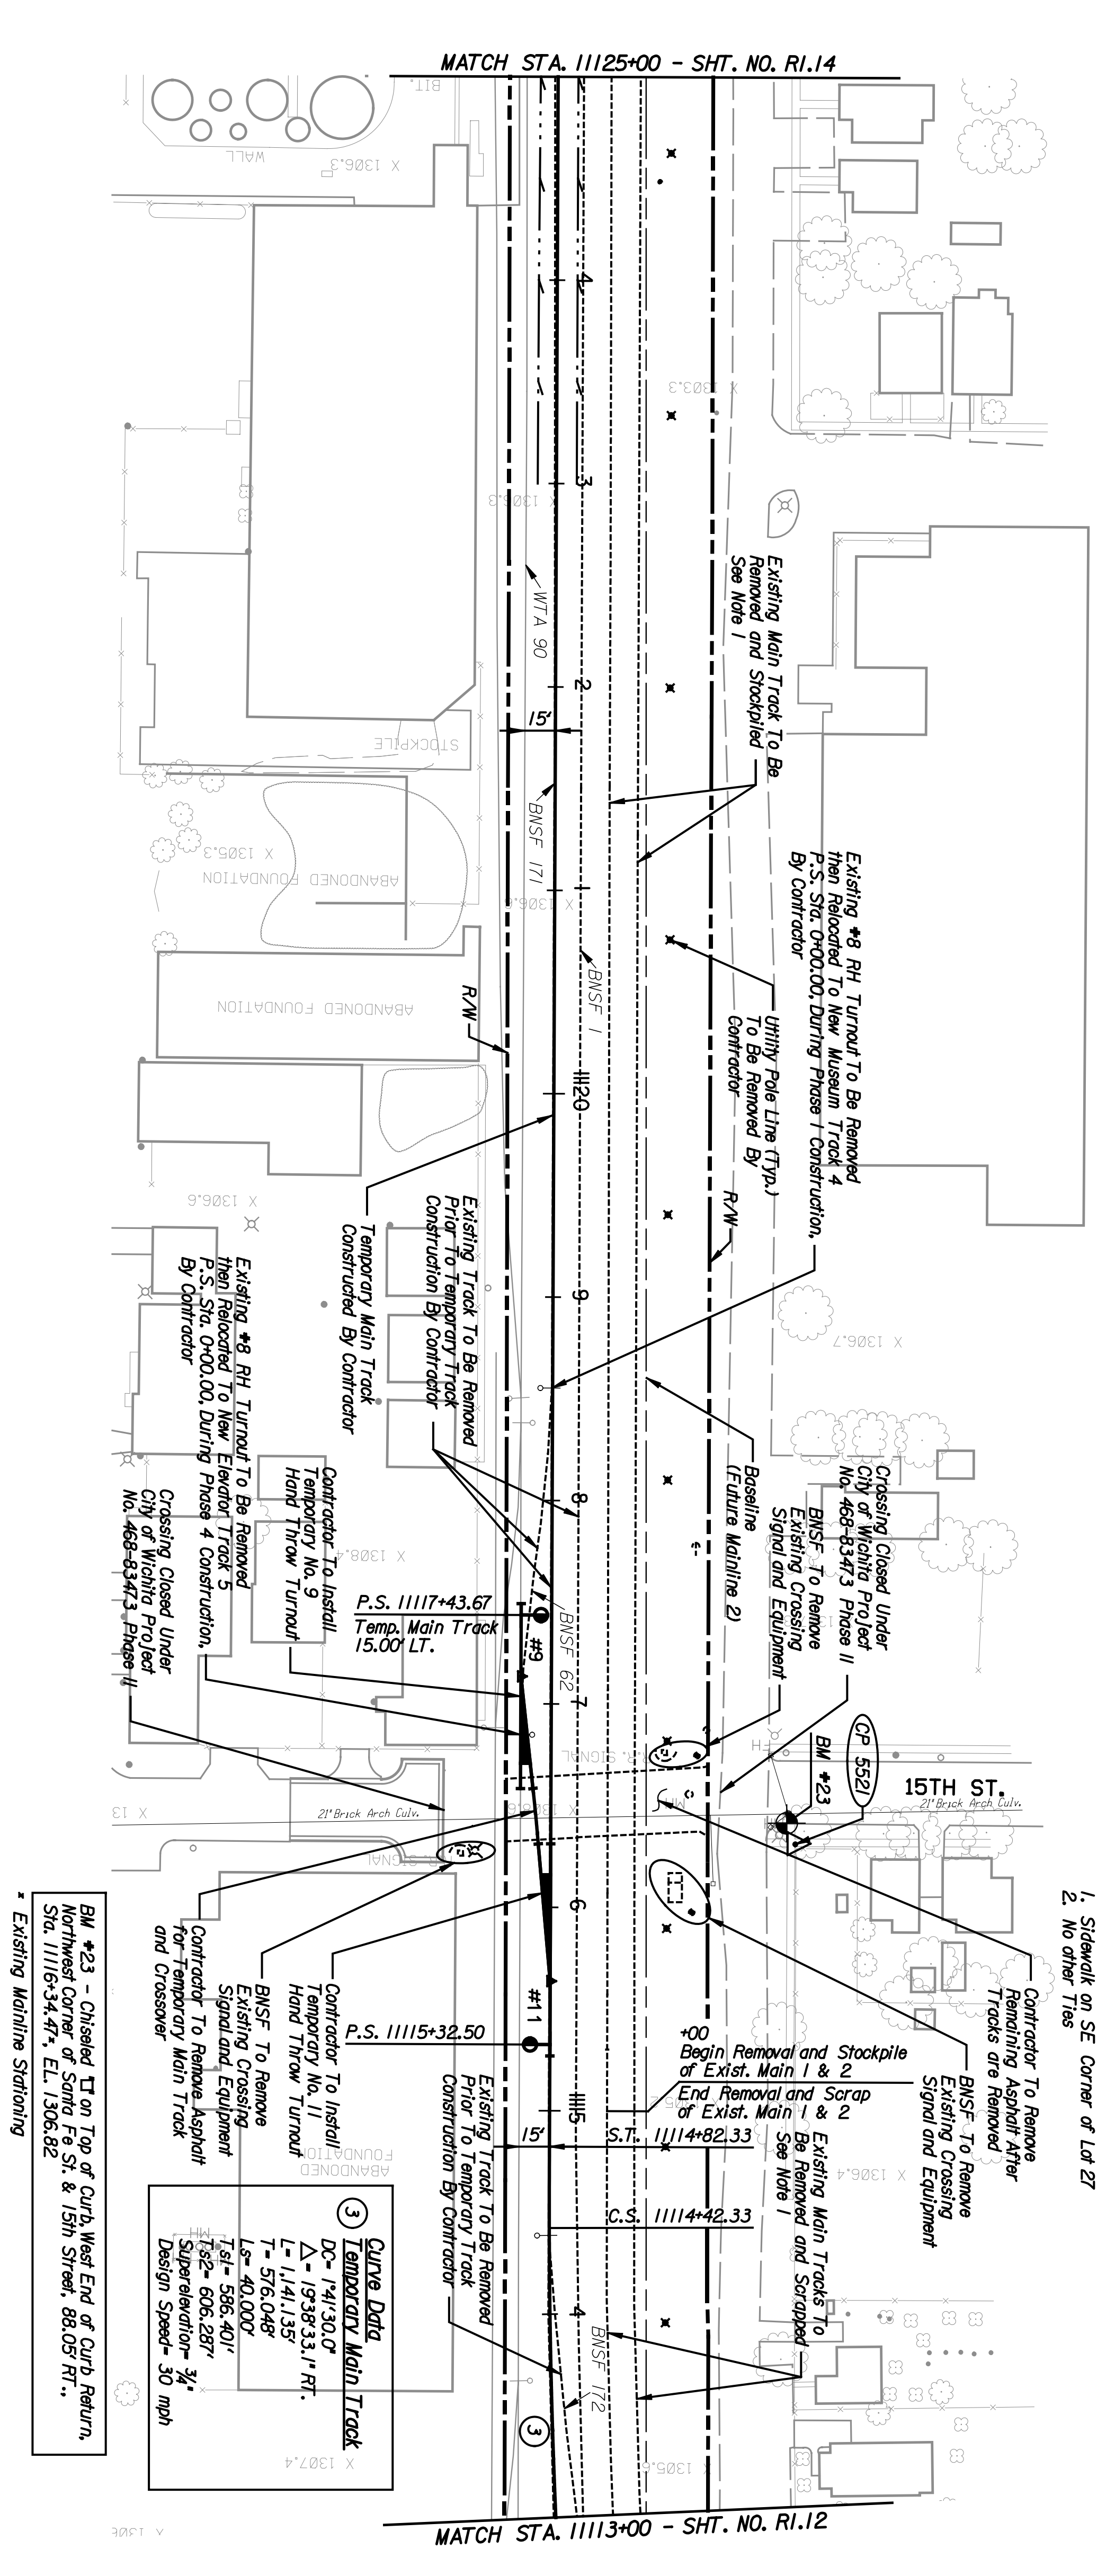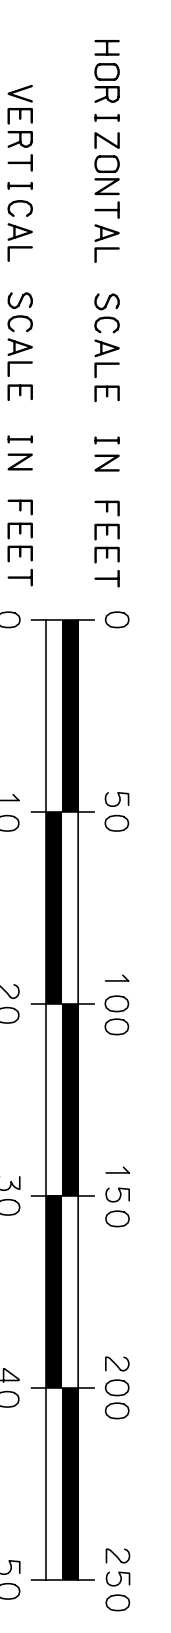

CP 5522 Found Chiseled #4 of Point N 1635163.9796 E 1630778.7199  
 1. Sidewalk on SE Corner of Lot Z7  
 2. No other ties

STATE	PROJECT NO.	YEAR	SHEET NO.	TOTAL SHEETS
KANSAS	472-84071	2005	RI.13	

- NOTES:**
1. Removal of Existing Main Tracks to be done by contractor after operations have switched to Temporary Main Track.
  2. Existing RR Signal Equipment to be removed by BNSF.

NO.		DATE		REVISIONS	

**CITY OF WICHITA**  
**WICHITA CENTRAL CORRIDOR**  
**PHASE I - TRACK WORK**  
**PLAN AND PROFILE**  
**STA. 1113+00 TO STA. 1125+00**

SHEET NO.	OF	SCALE	DWG. QUANTITIES	TRACED
DESIGNED BY: RSB	REP. BY: RSB	DETAILED BY: RSB	CHECKED BY: RSB	DATE: