



BY	DATE

Plotted on: Tuesday, January 04, 2005 8:08:19 AM
 JGraham Plot Queue: \\cbswi00\KC029049-PS
 Plot Scale: 50,000000h,000000 Pen Table: m:\Jobs\29049\TechProd\Railroad\plots\fullsize.pen
 Design Filename: M:\Jobs\29049\TechProd\Railroad\Drawings\Plan_B\PinProfile\Phase1\wcl_1013.dgn

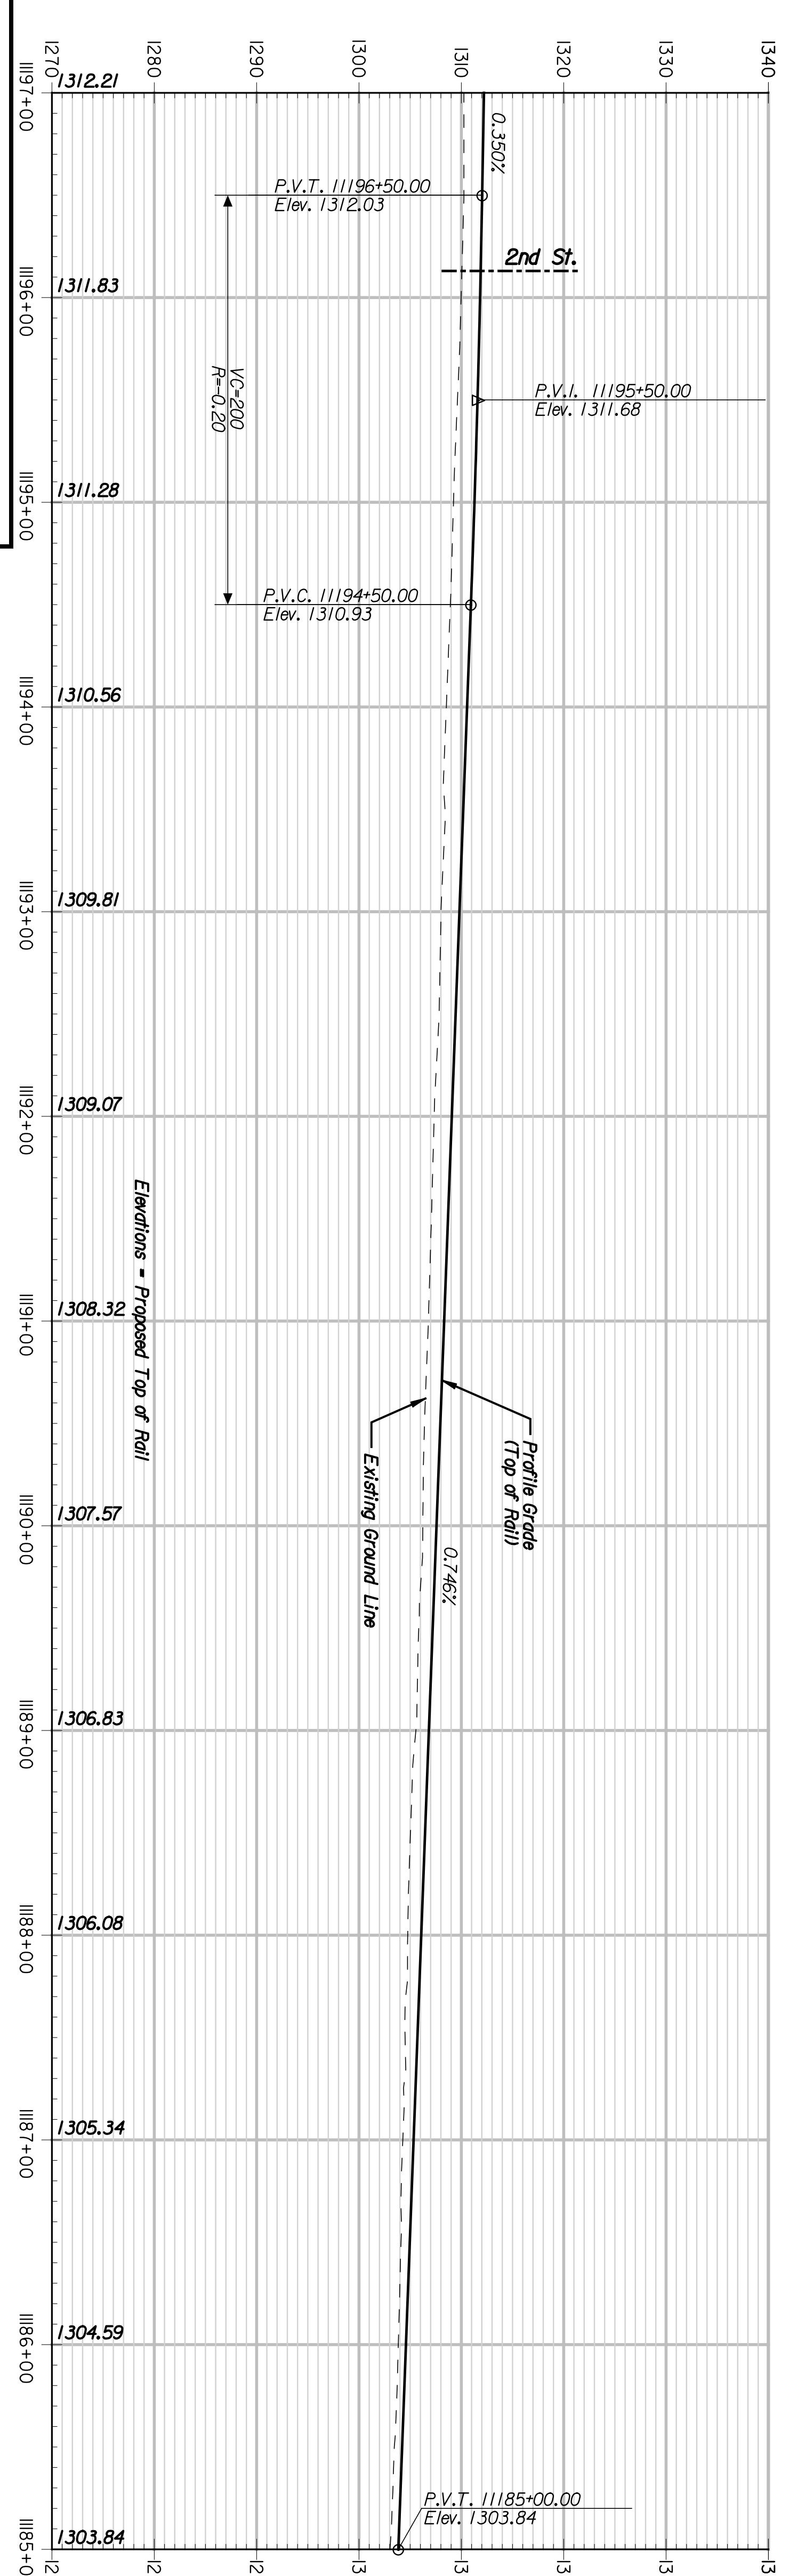


This sheet designed by:

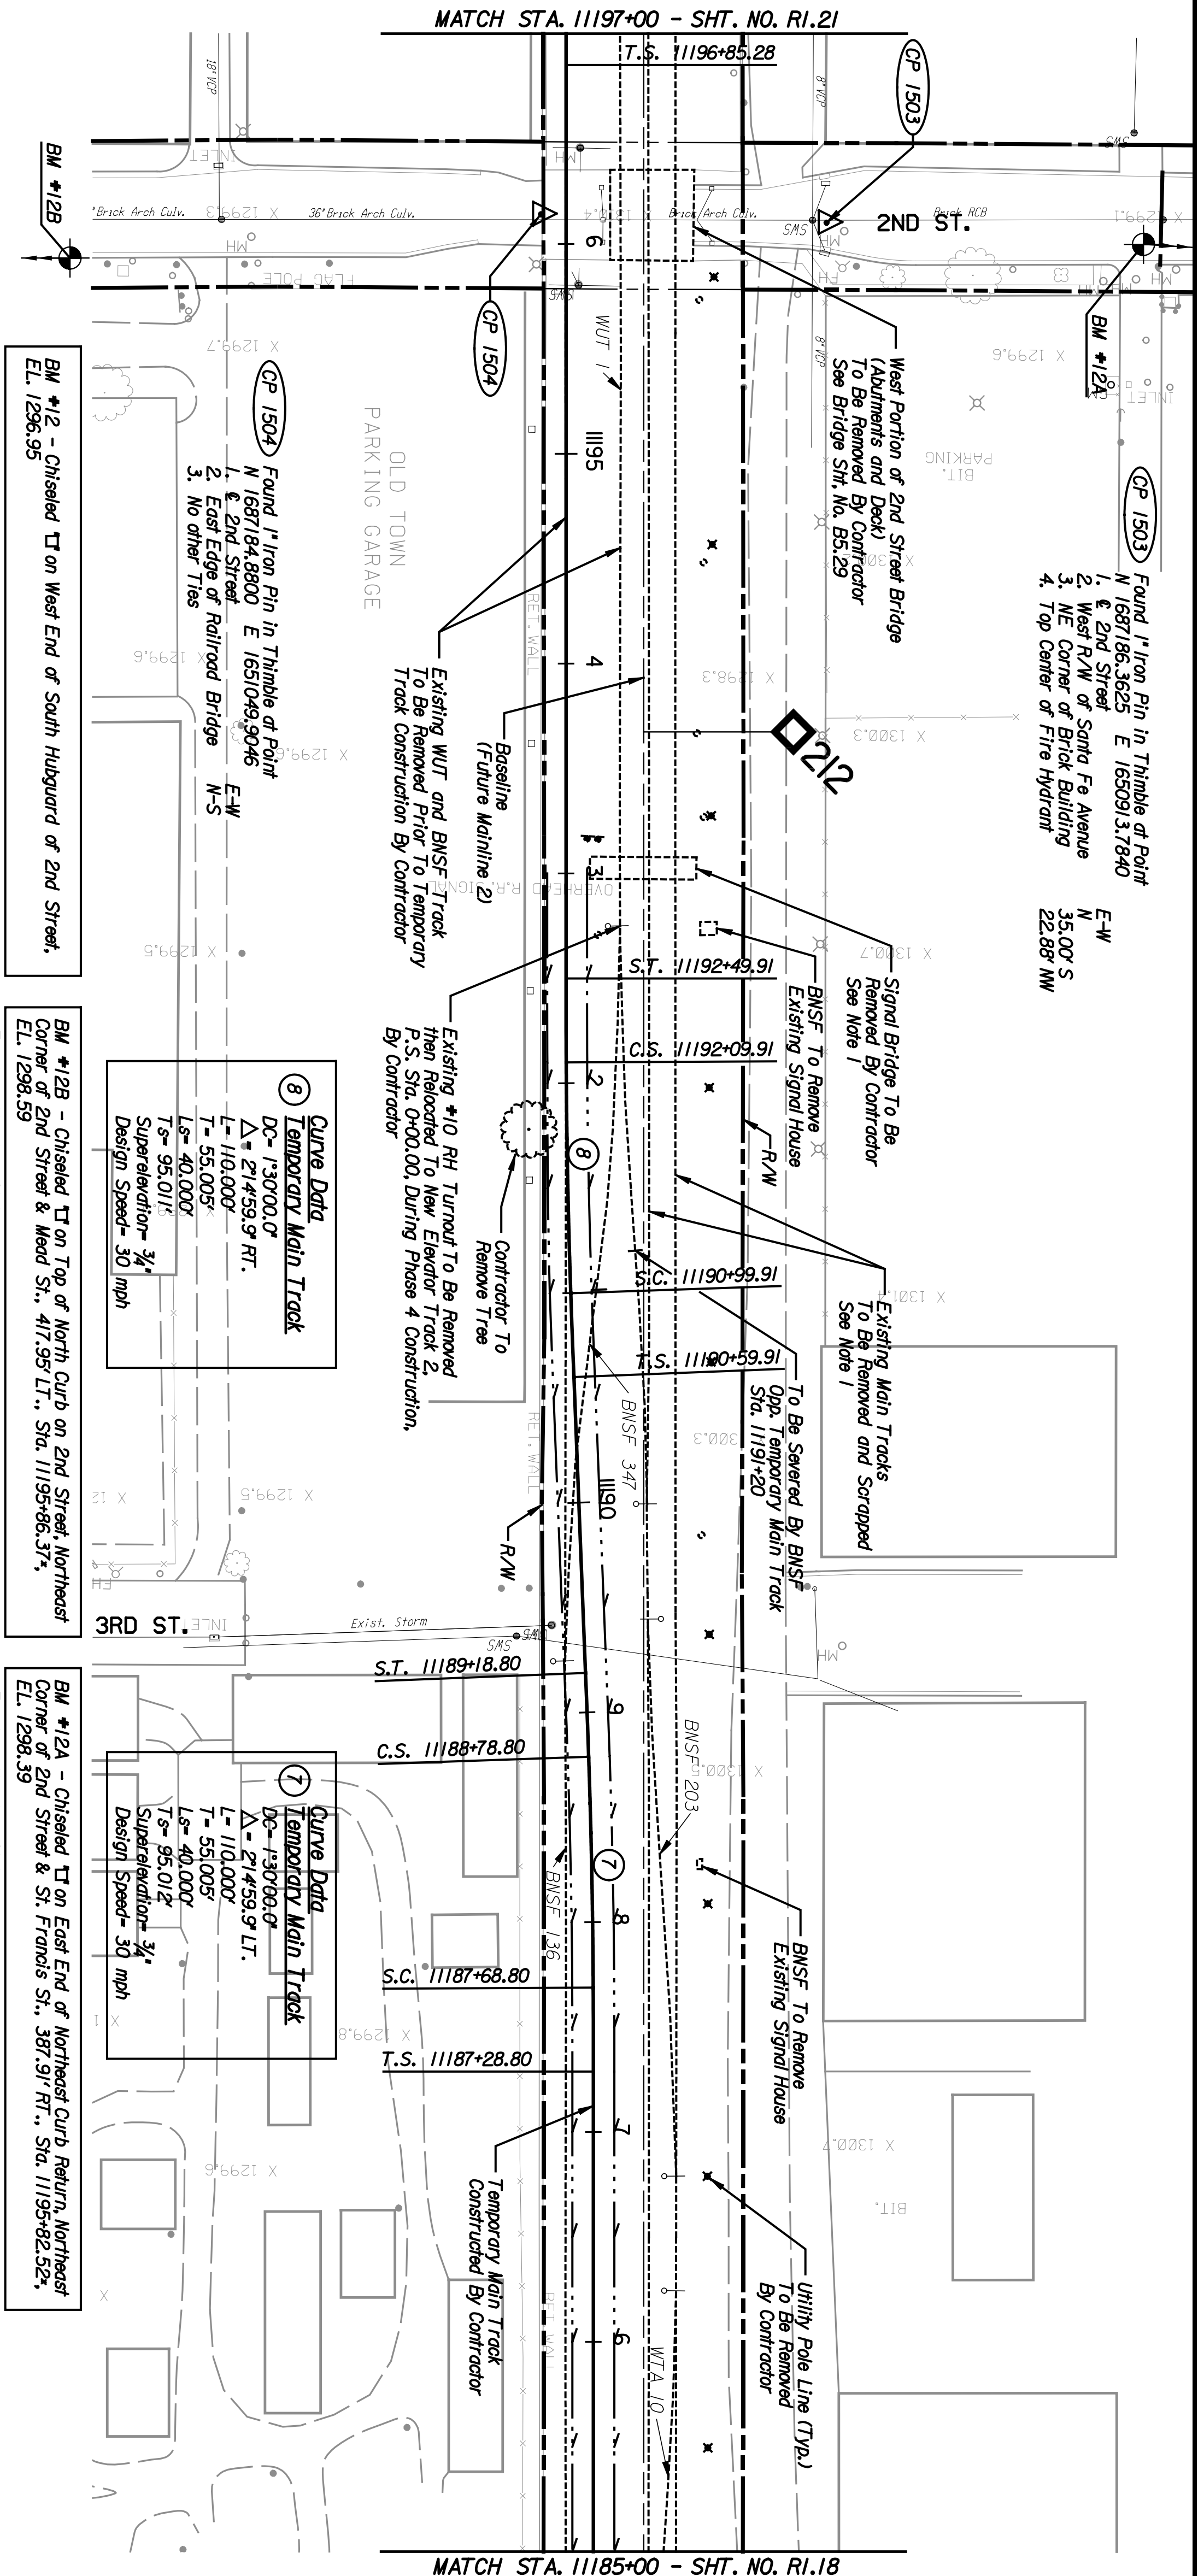

ARCHITECTS ENGINEERS PLANNERS

TEMPORARY MAIN TRACK - PROFILE

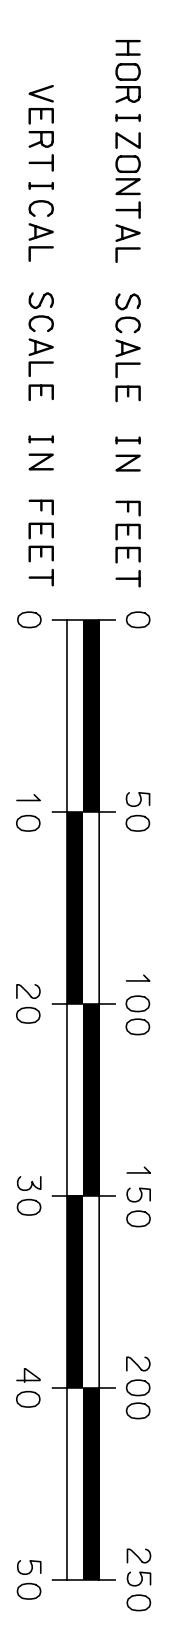

STATE	PROJECT NO.	YEAR	SHEET NO.	TOTAL SHEETS
KANSAS	472-84071	2005	RI.20	

- NOTES:**
1. Removal of Existing Main Tracks and Signal Bridge to be done by contractor after operations have switched to Temporary Main Track.
 2. Existing RR Signal Equipment to be removed by BNSF.

SHEET NO.		OF	SCALE	DATE	DESIGNED	CHK.	APPD.
1		3	DETAILED		JDS	QUANIKS	TRABE
2			DETAIL		CK.	REP.	TRABE
3							

CITY OF WICHITA
WICHITA CENTRAL CORRIDOR
 PHASE I - TRACK WORK
 PLAN AND PROFILE
 STA. 1185+00 TO STA. 1197+00