
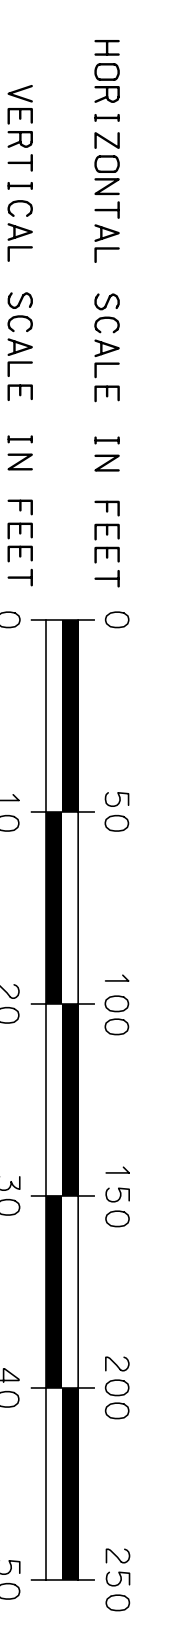
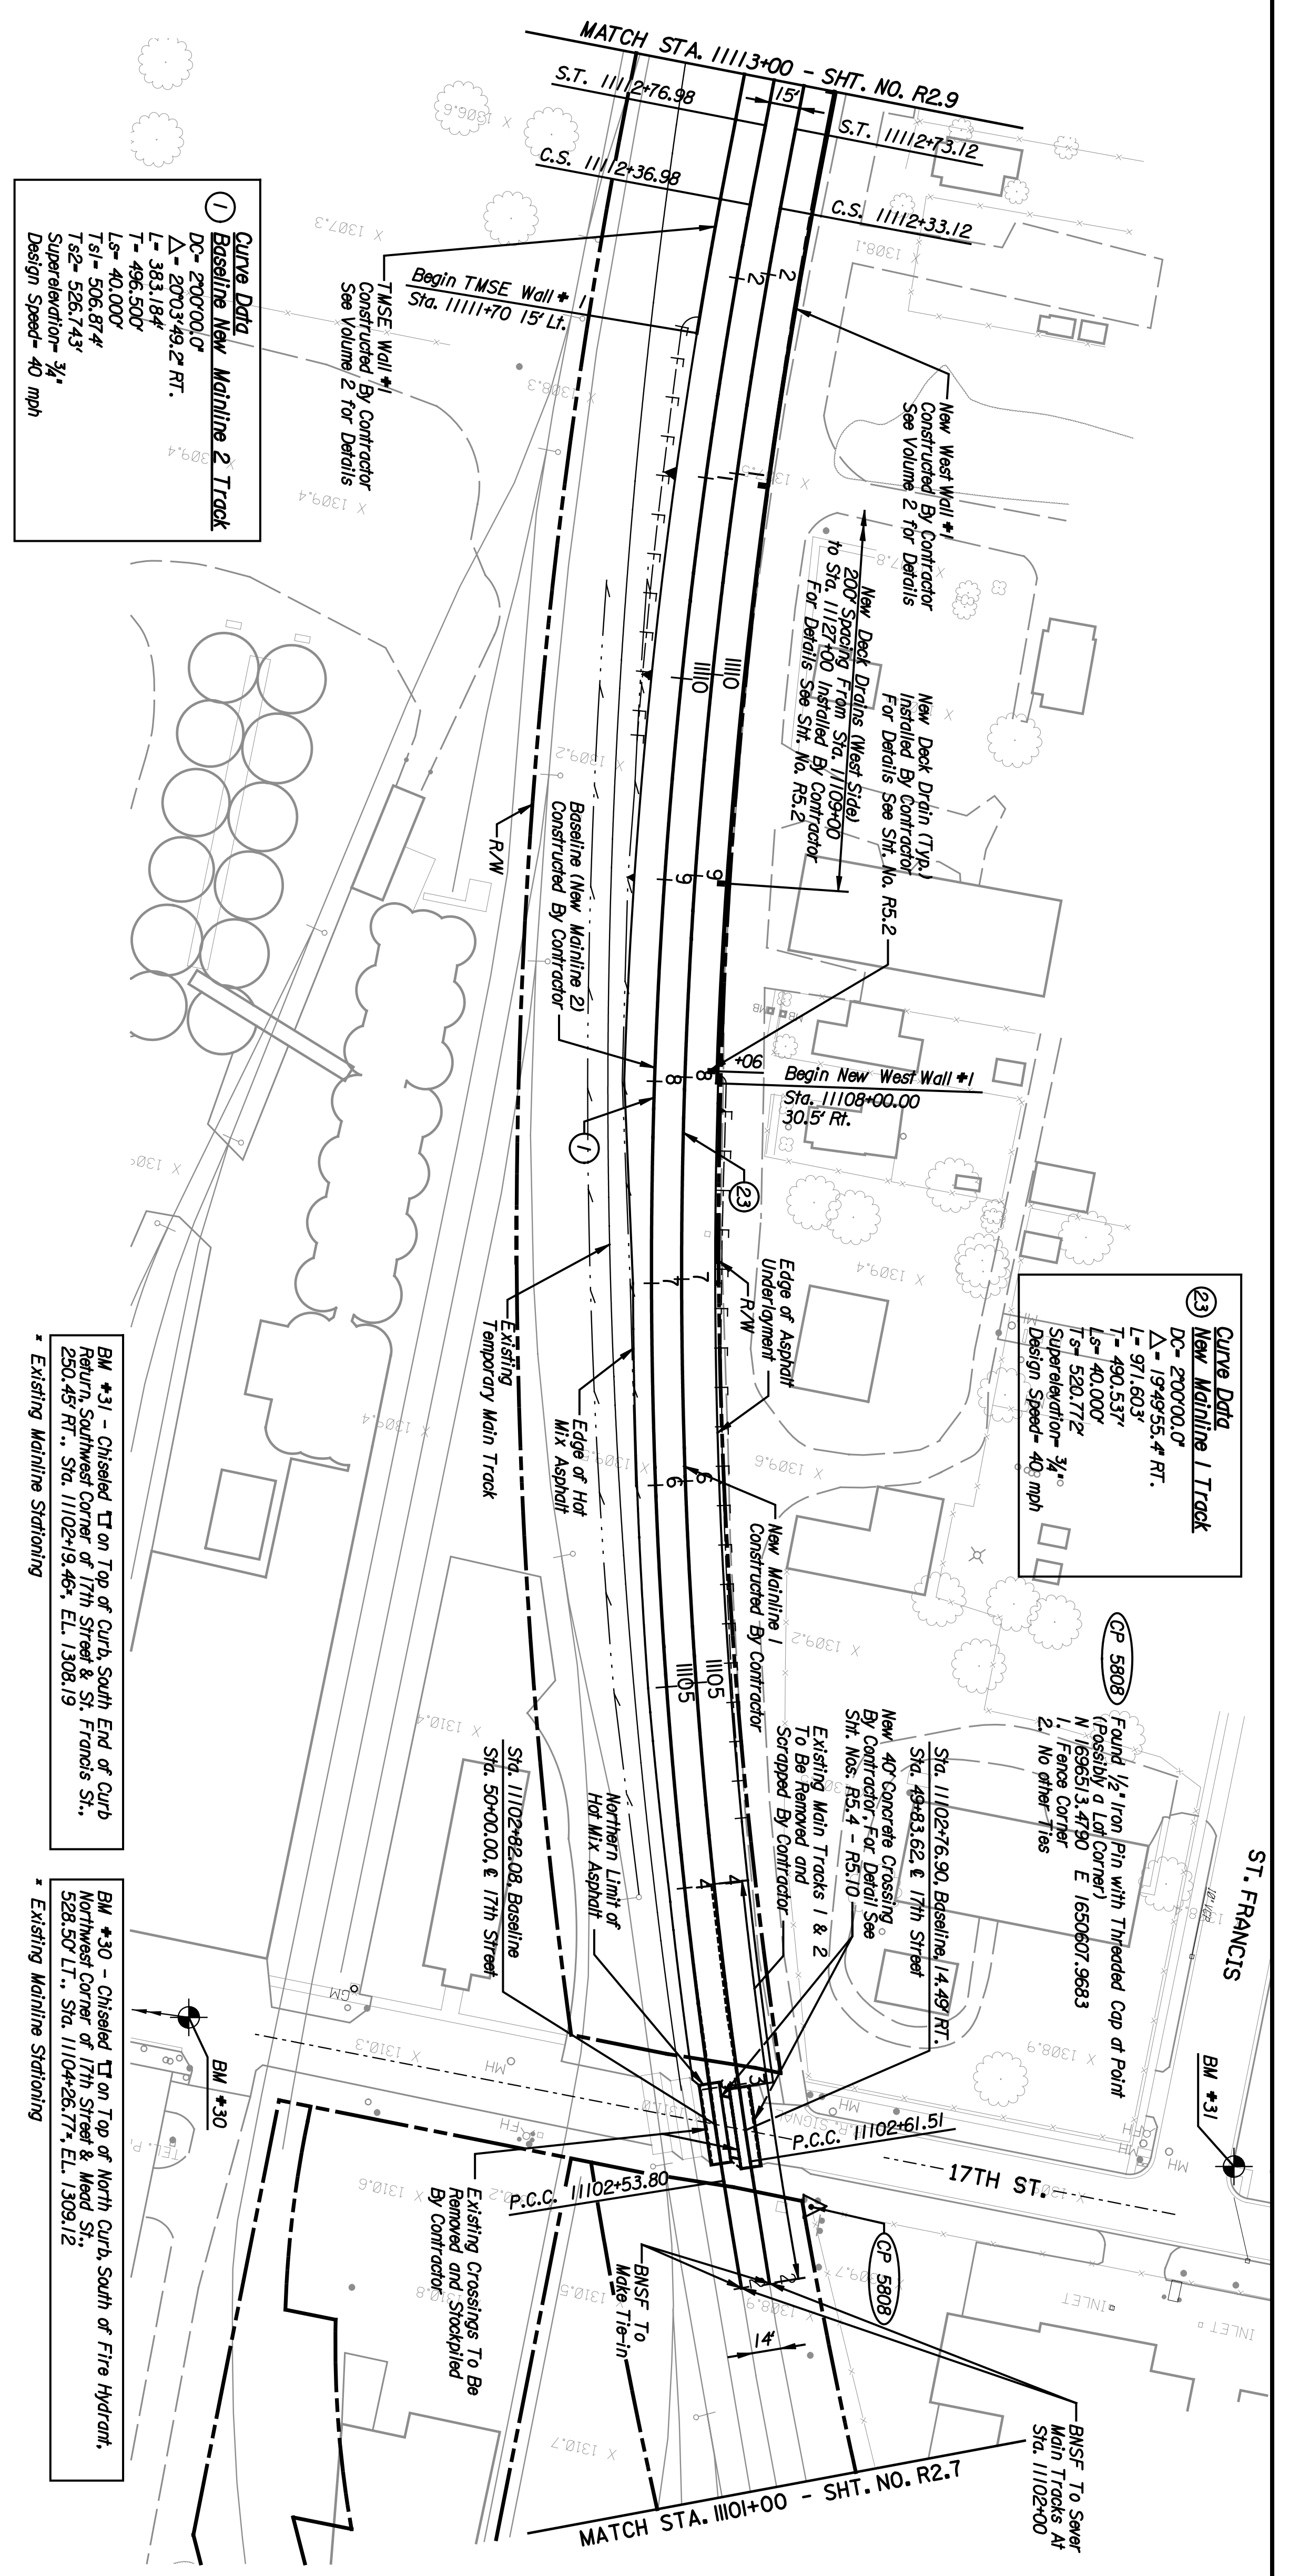


BY	DATE

ENTR
 ARCHITECTS ENGINEERS PLANNERS

This sheet designed by:

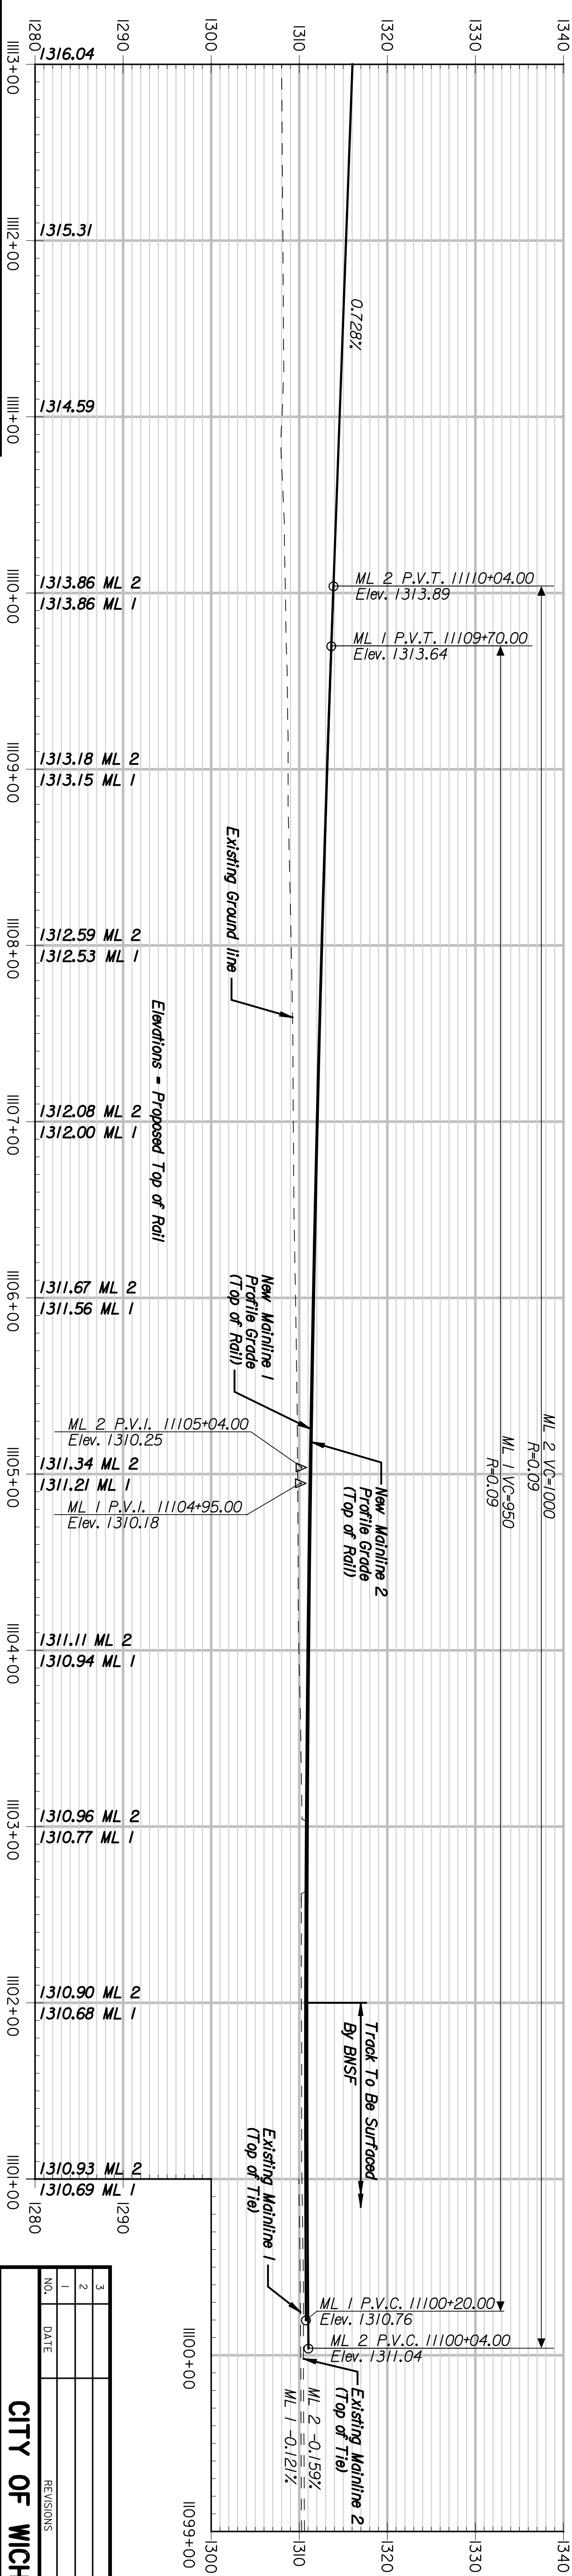

SHEET NO.	OF	SCALE	APPD.
DESIGNED	REP.	DETAILED	JDS.
CHKD.	REP.	DETAILED	QUANTITIES
DESIGN CR.	RSB	DETAIL CR.	QUANT.
			TRACED
			TRACE CR.

CITY OF WICHITA
WICHITA CENTRAL CORRIDOR
PHASE 2 - TRACK WORK
PLAN AND PROFILE
STA. 1101+00 TO STA. 1133+00

NO.	DATE	REVISIONS	BY	APPD.

STATE	PROJECT NO.	YEAR	SHEET NO.	TOTAL SHEETS
KANSAS	472-84071	2005	R2.8	