


BY	DATE




This sheet designed by:

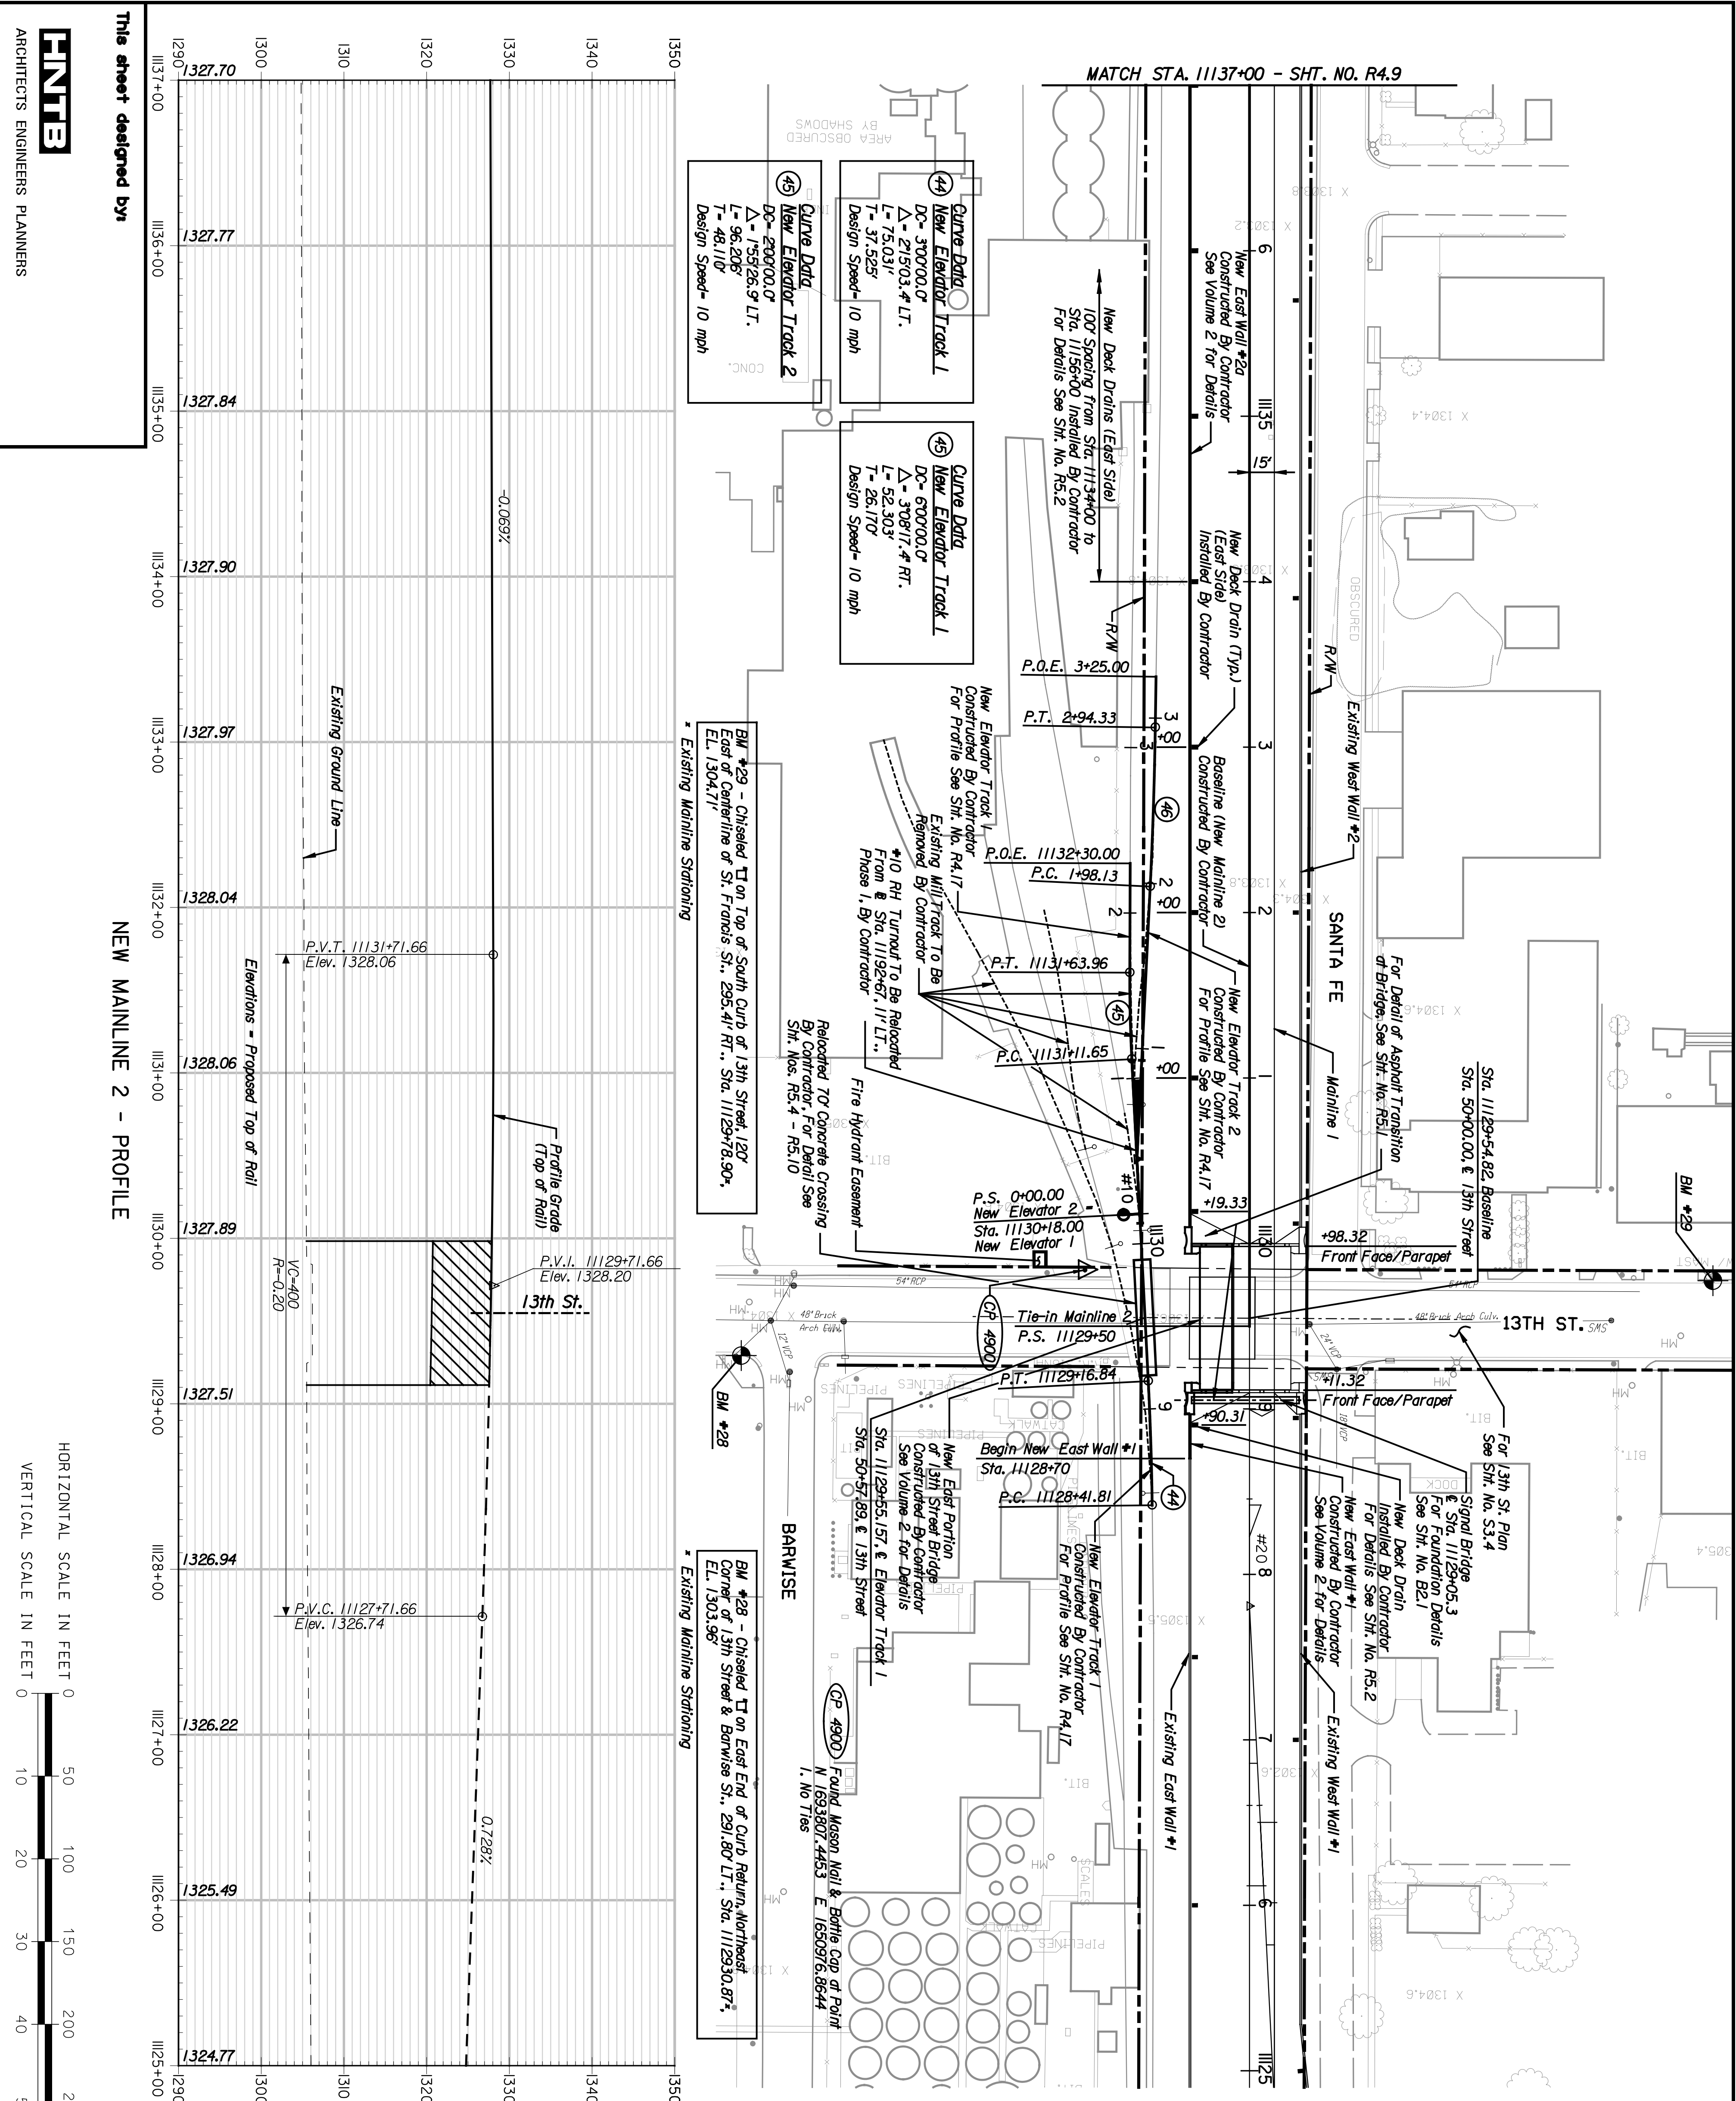

ARCHITECTS ENGINEERS PLANNERS

NEW MAINLINE 2 - PROFILE

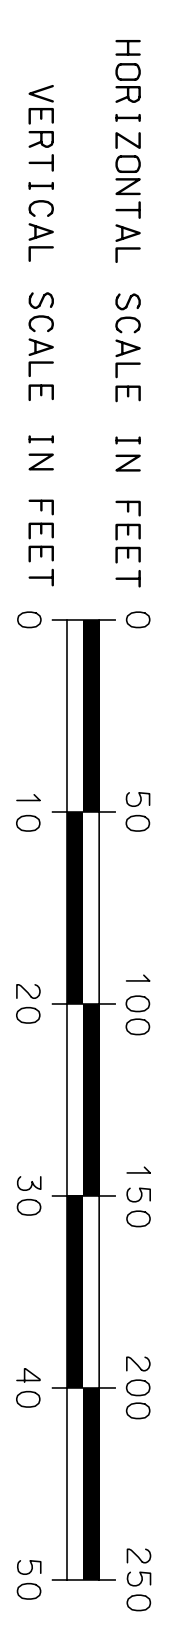

STATE	PROJECT NO.	YEAR	SHEET NO.	TOTAL SHEETS
KANSAS	472-84071	2005	R4.8	

- NOTES:**
1. Removal of Existing Mill track to be done by contractor after New South connection is constructed.
 2. WTA and Mill track change in 13th St. must be coordinated with Horizon Mill
 3. For additional alignment data, see sheet numbers R4.2 and R4.3.

CITY OF WICHITA	
WICHITA CENTRAL CORRIDOR	
PHASE 4 - TRACK WORK	
PLAN AND PROFILE	
STA. 1125+00 TO STA. 1137+00	
NO.	REVISIONS
1	DATE
2	
3	

SHEET NO.	OF	SCALE	APP'D.	QUANTITIES	TRACED
DESIGNED BY	REP.	DETAILED	JDS	QUANTITIES	TRACED
DESIGN CR.	RSB	DETAIL CR.	REP.	QUANTITIES	TRACED CR.