



BY	DATE

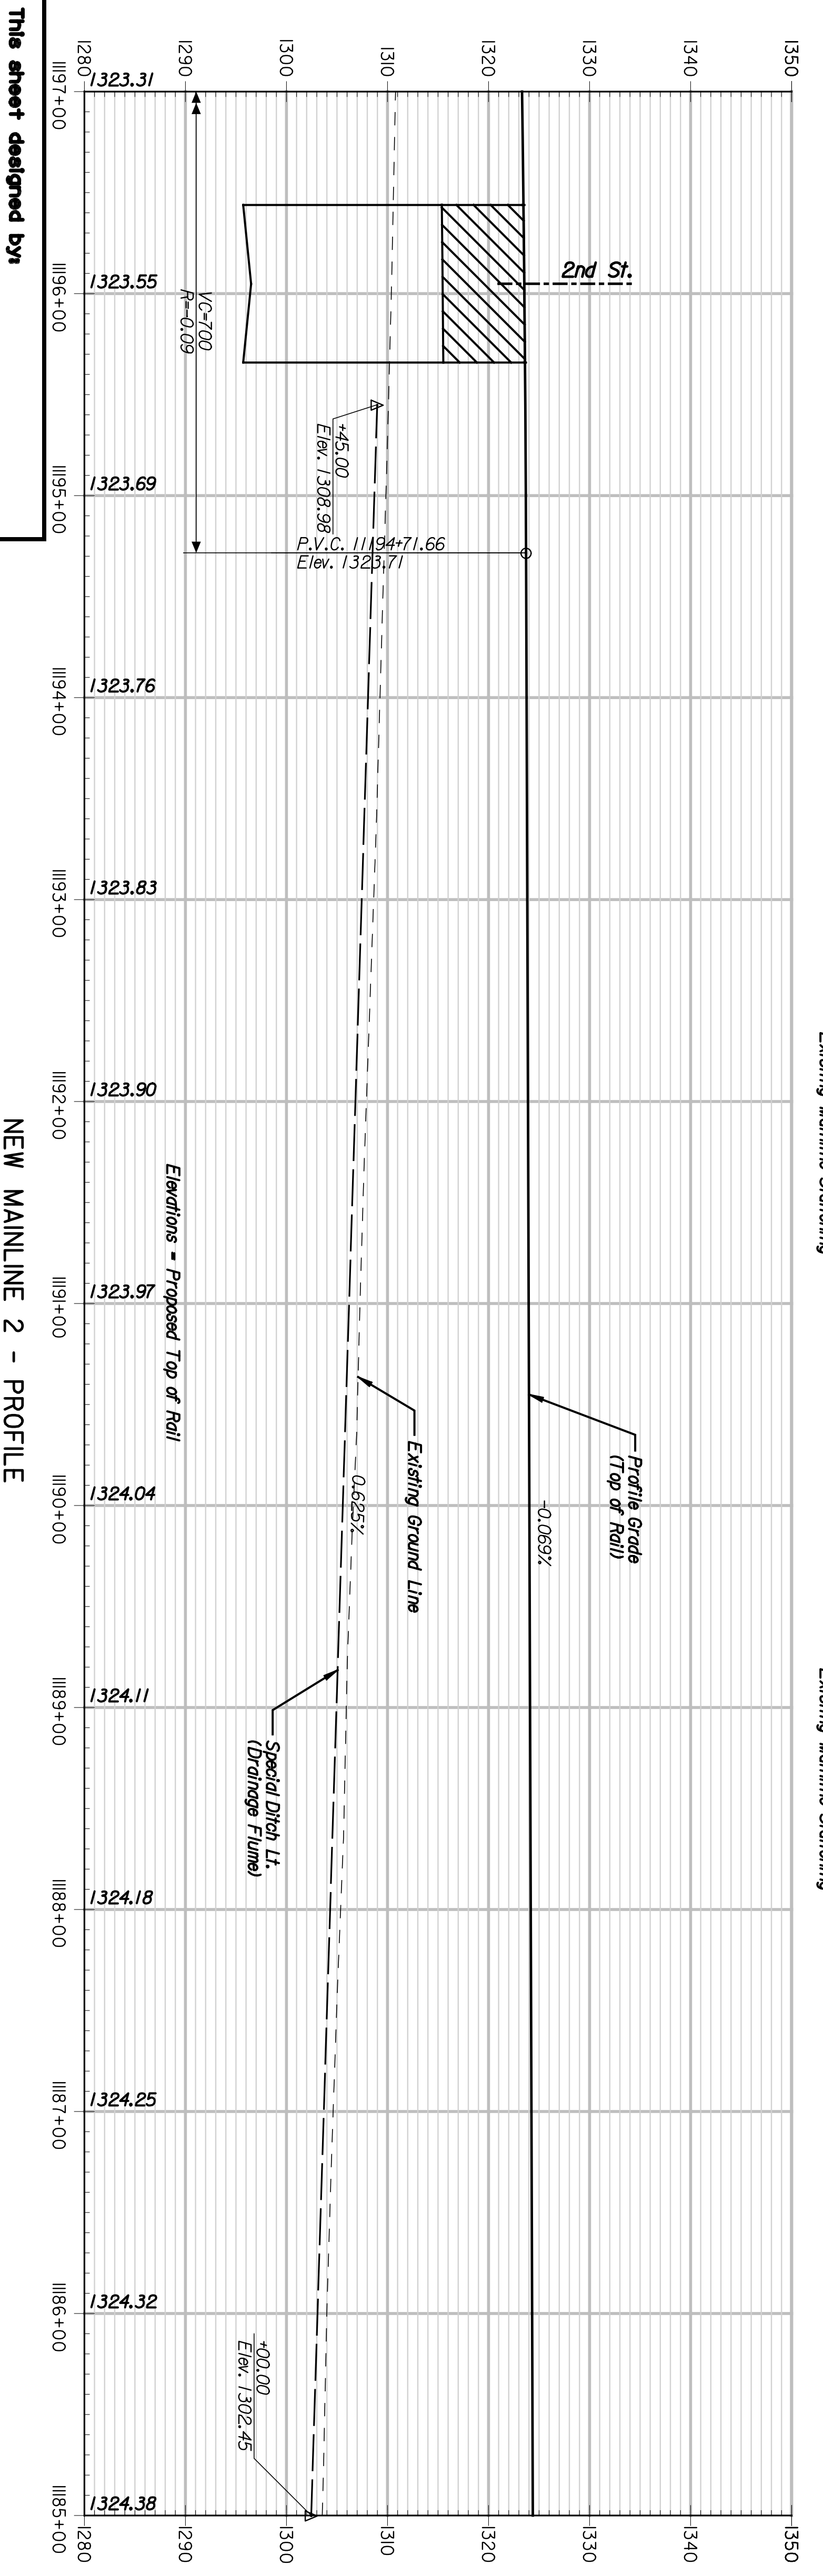


This sheet designed by:

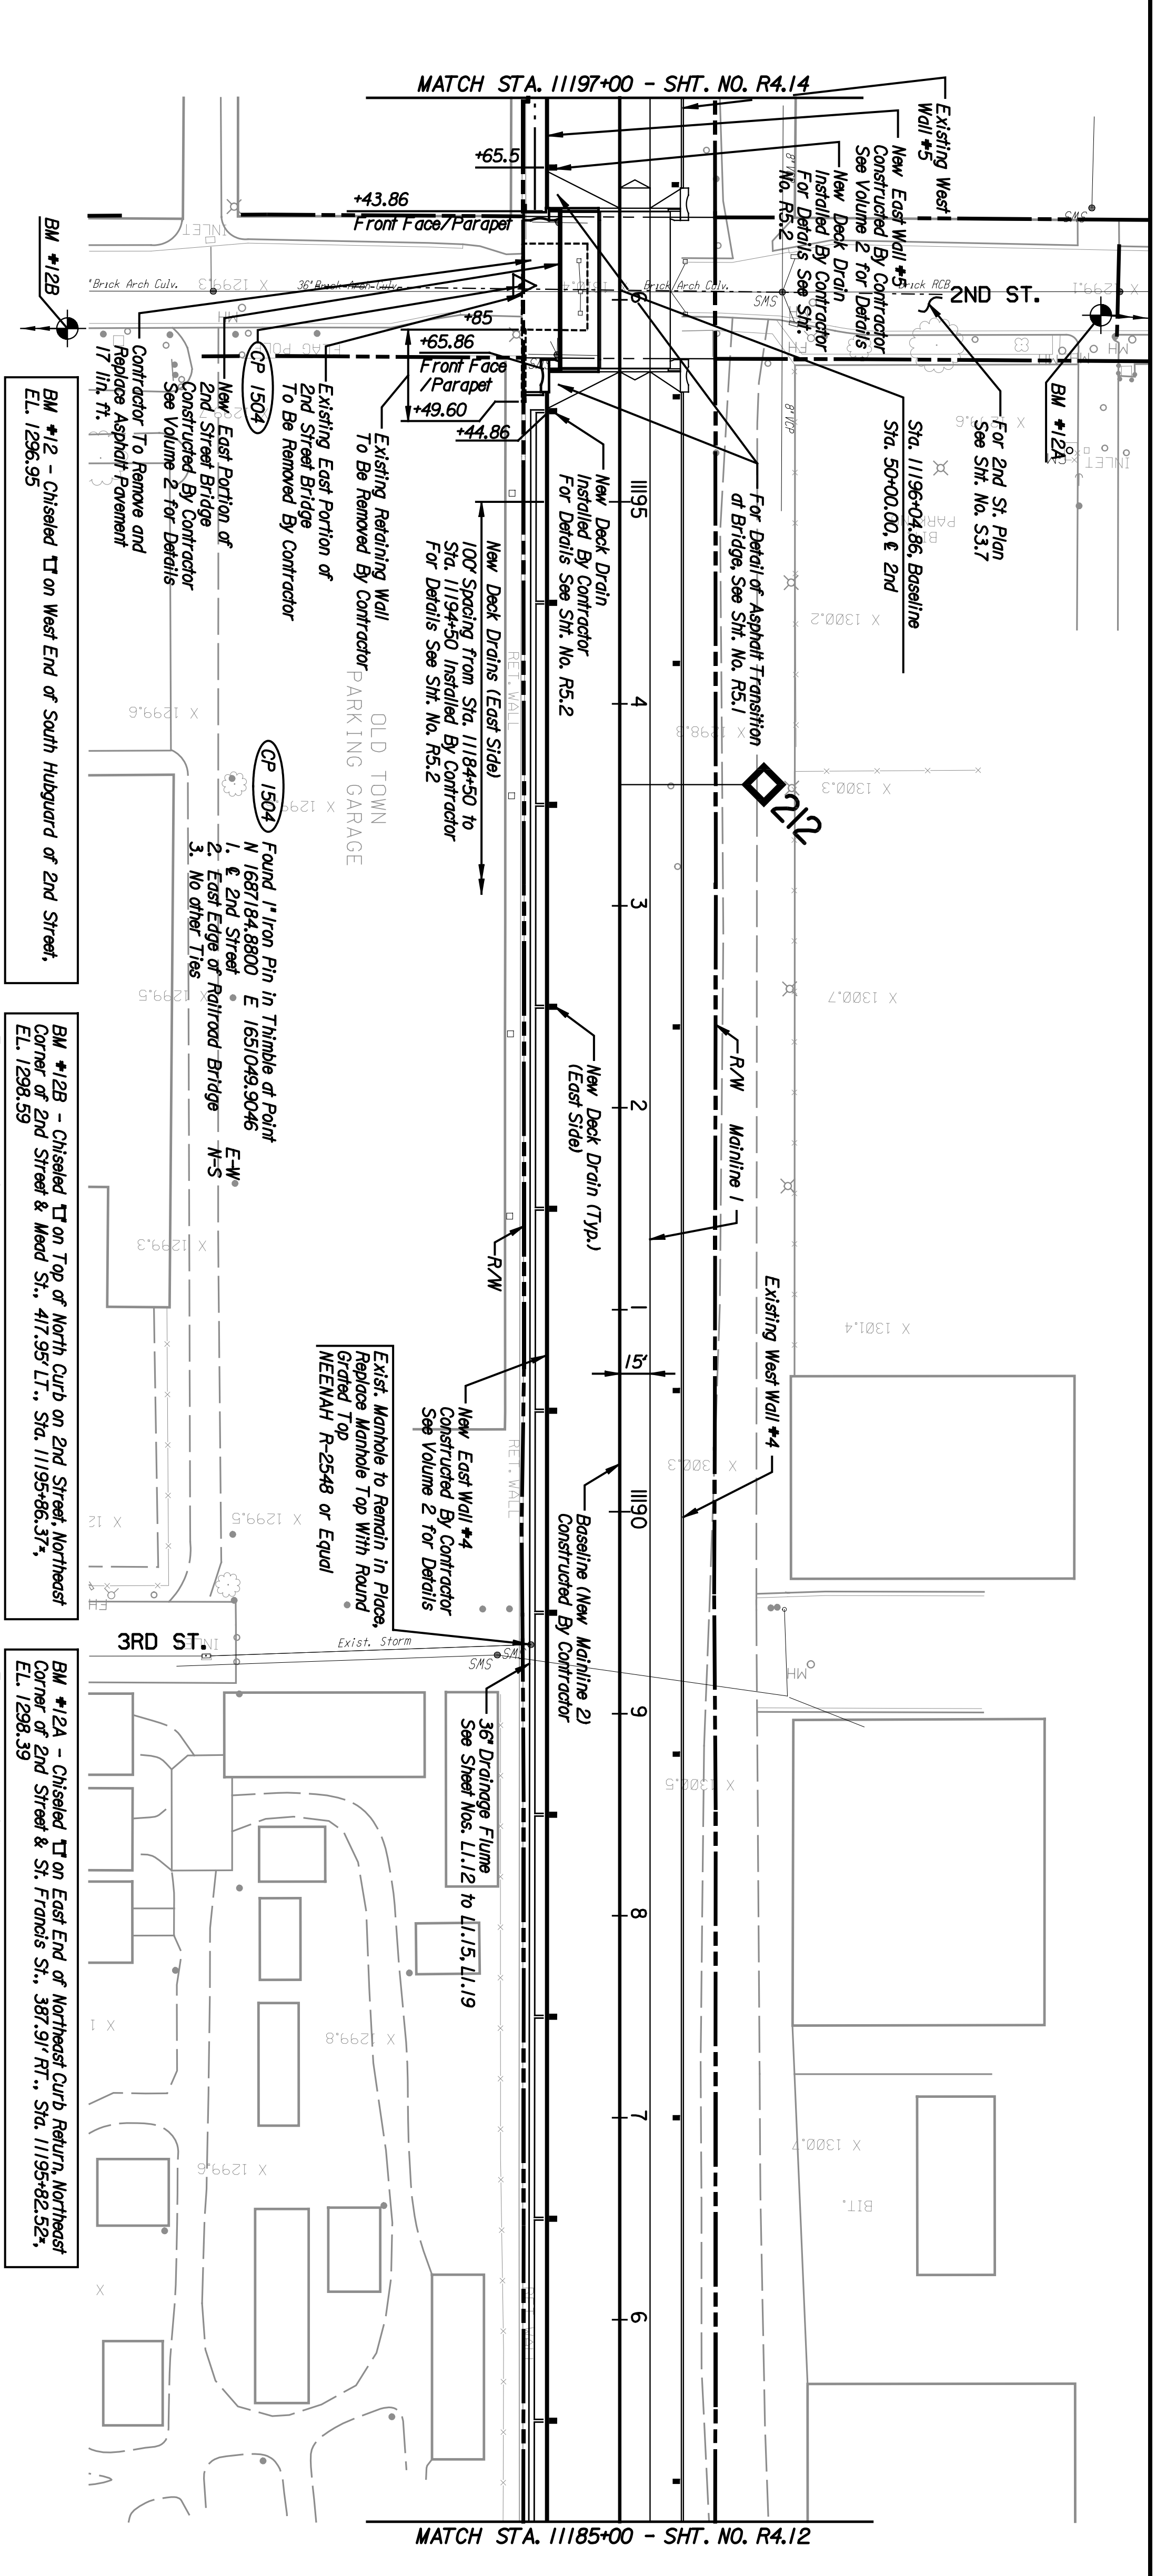

ARCHITECTS ENGINEERS PLANNERS

NEW MAINLINE 2 - PROFILE

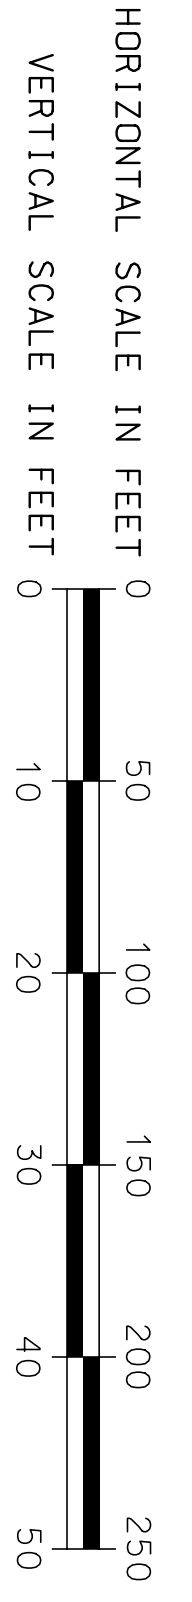

STATE	PROJECT NO.	YEAR	SHEET NO.	TOTAL SHEETS
KANSAS	472-84071	2005	R4.13	



CITY OF WICHITA	
WICHITA CENTRAL CORRIDOR	
PHASE 4 - TRACK WORK	
PLAN AND PROFILE	
STA. 1185+00 TO STA. 1197+00	
DESIGNED BY	APP'D.
CHECKED BY	DATE
DATE	REVISIONS
NO.	BY
1	
2	
3	

SHEET NO.	OF	SCALE	APP'D.	QUANTITIES	TRACED
DESIGNED BY	REP.	SCALE	DATE	QUANTITIES	TRACED
CHECKED BY	REP.	SCALE	DATE	QUANTITIES	TRACED