



BY	DATE


Plotted on: 04-JAN-2005 12:48 \$time\$
 djamlson Plot Queue: \$queue\$
 Plot Scale: \$scale\$ Pen Table: \$pentables\$
 Design Filename: K:\B29049\BridgesDec2004\Base Bld\Douglas\Drawings\d16.dgn.

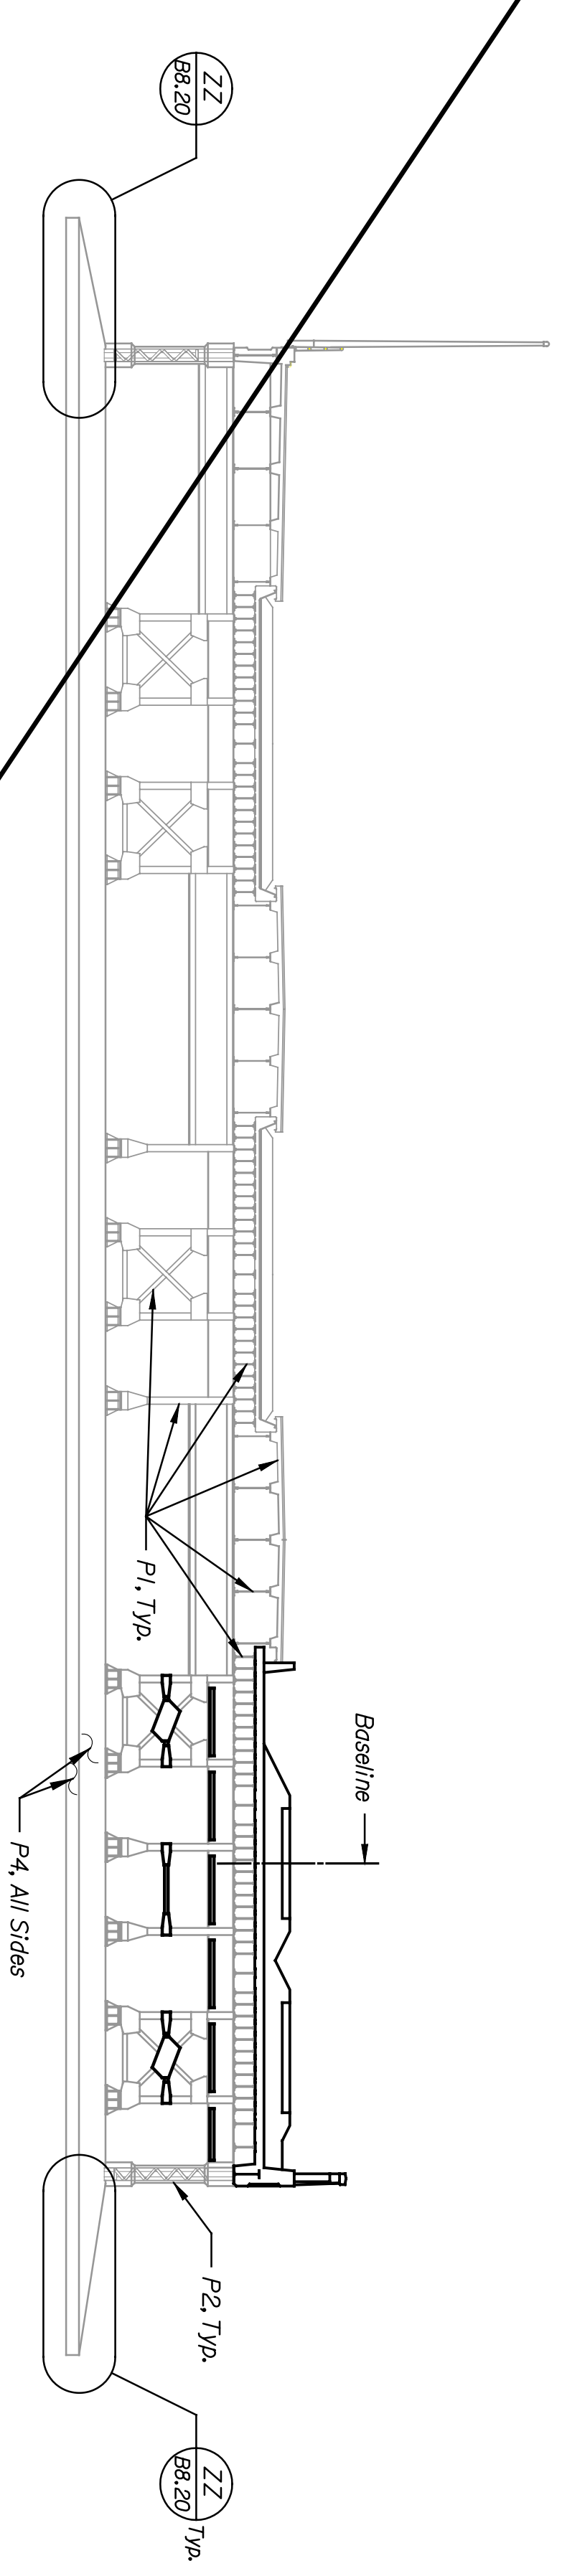


PIER NO. 3 & NO. 4
 $\frac{3}{32}''=1'-0''$

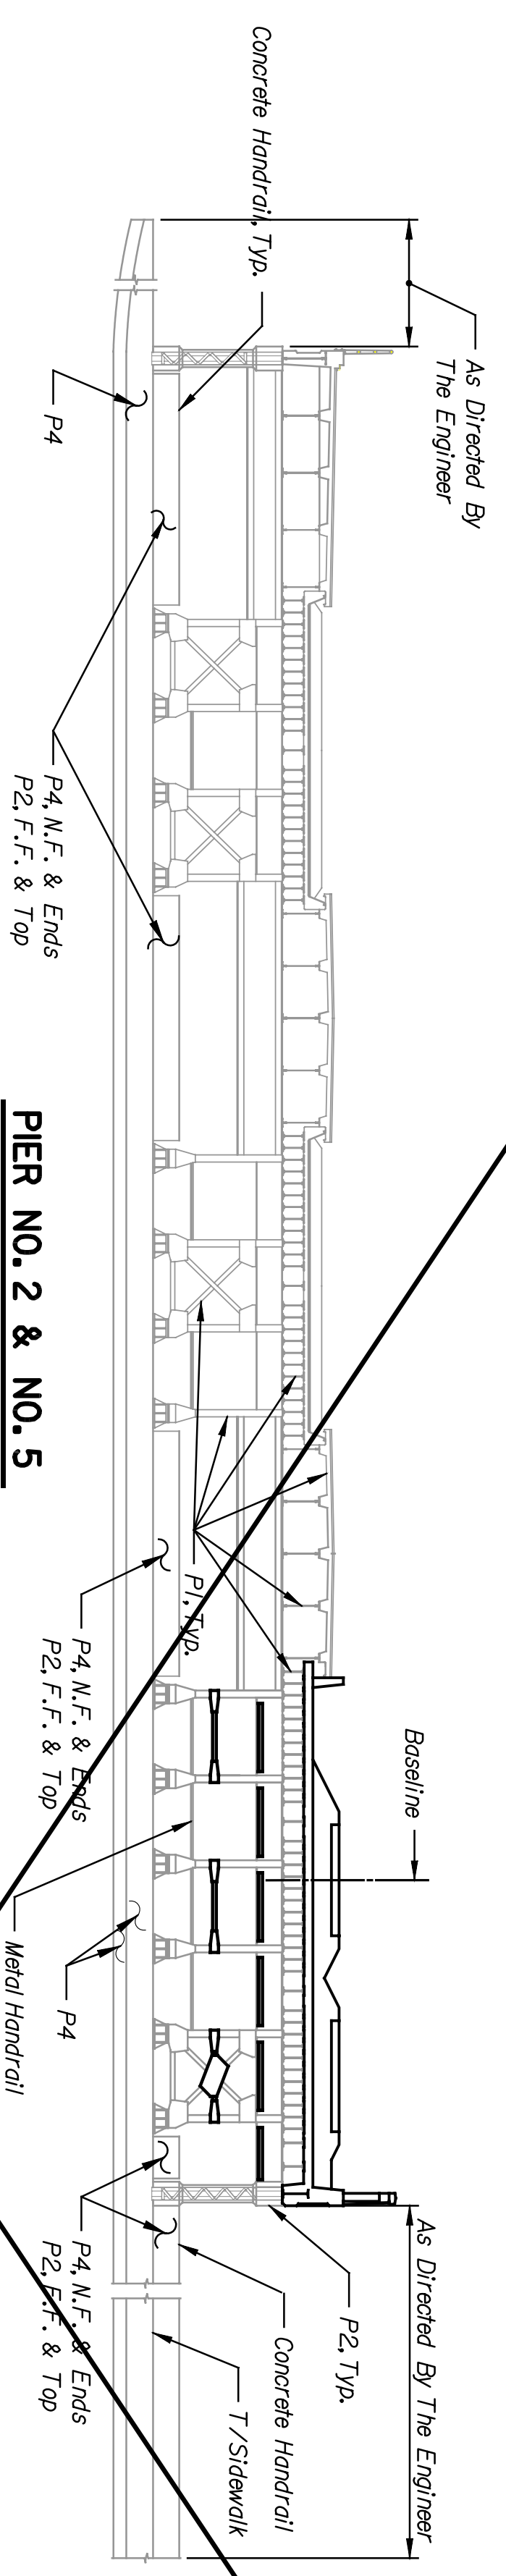


PIER NO. 2 & NO. 5
 $\frac{3}{32}''=1'-0''$

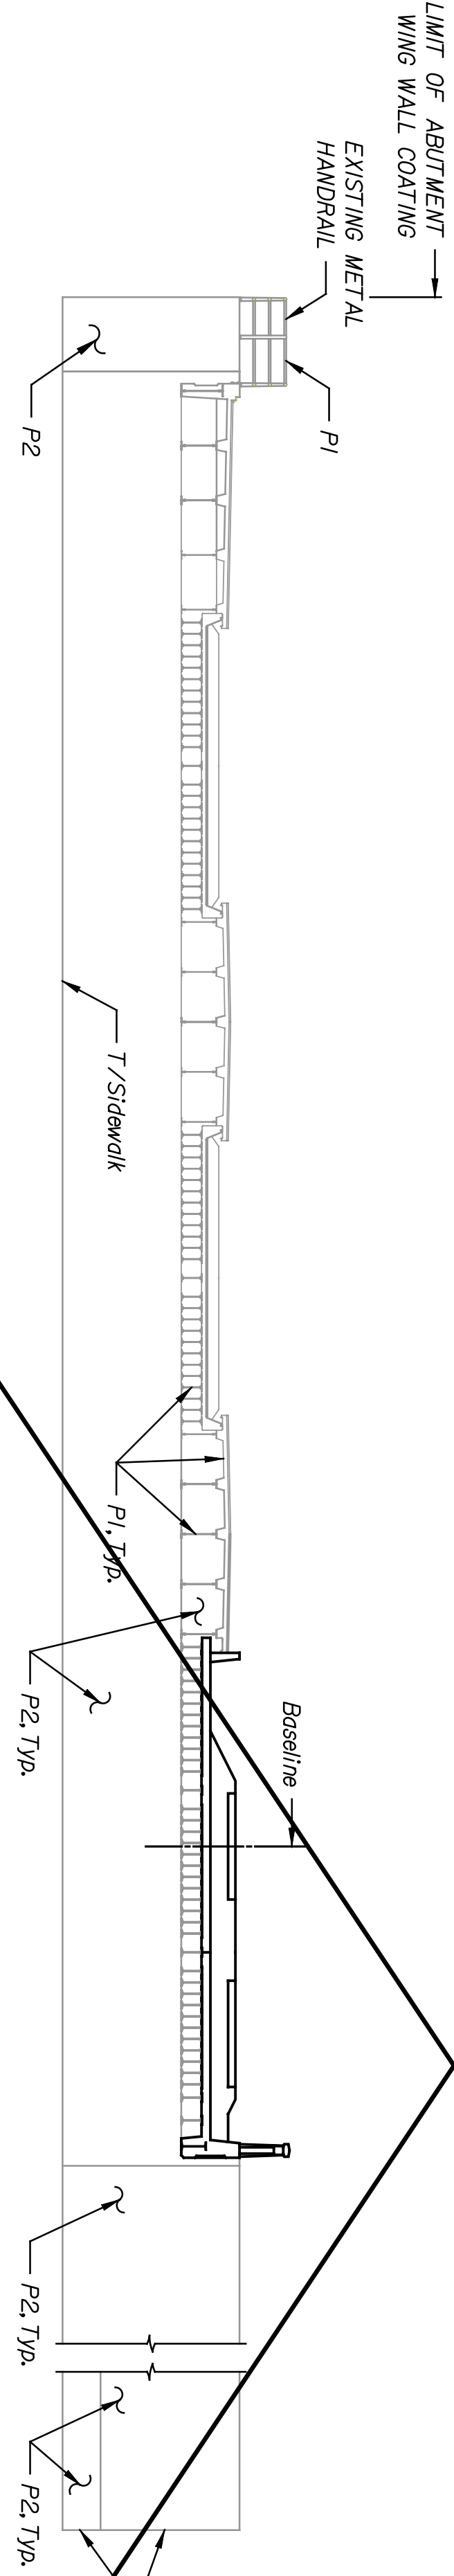


ABUTMENT NO. 6
 $\frac{3}{32}''=1'-0''$

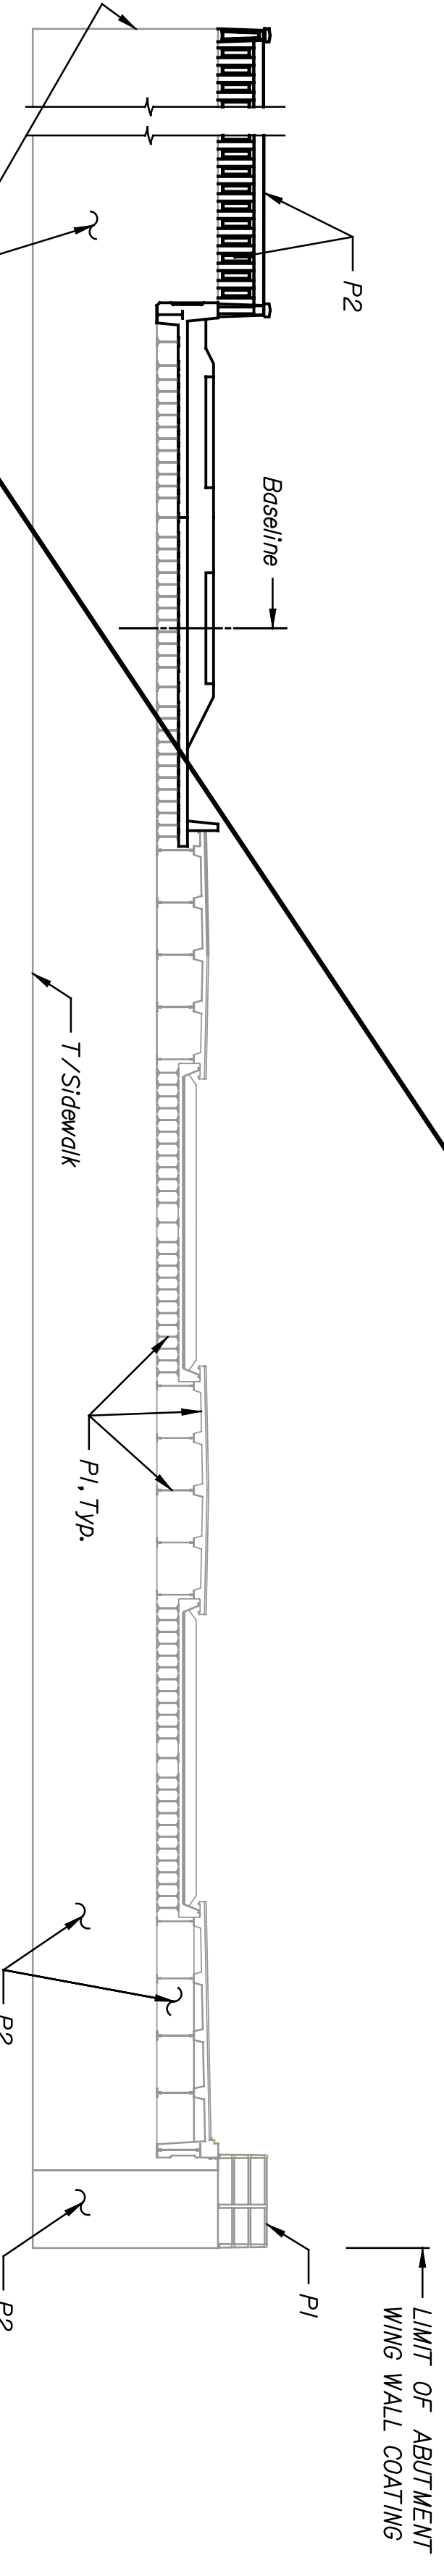


ABUTMENT NO. 1
 $\frac{3}{32}''=1'-0''$

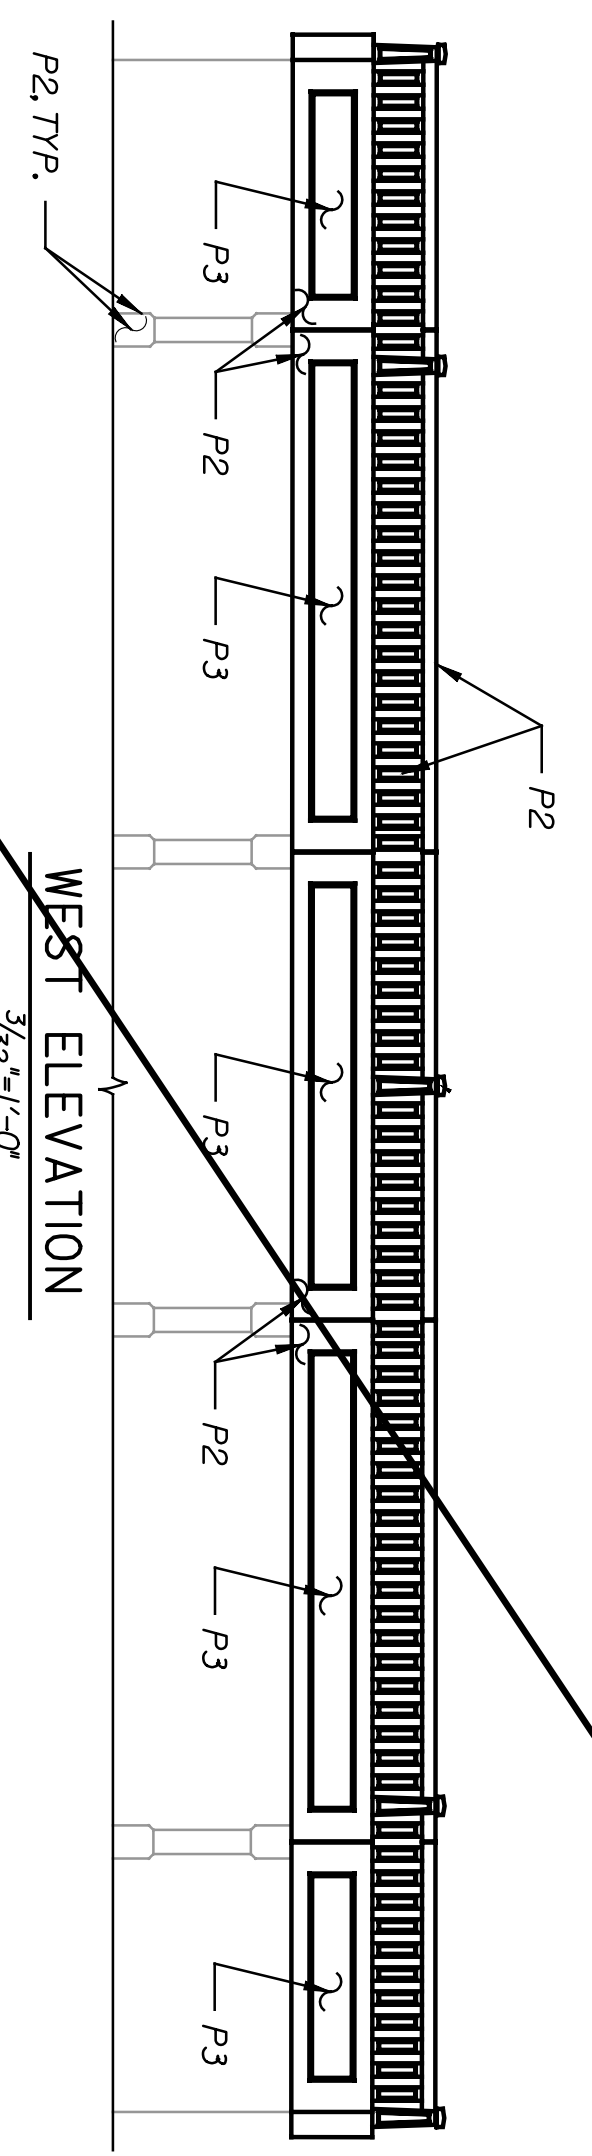

WEST ELEVATION
 $\frac{3}{32}''=1'-0''$

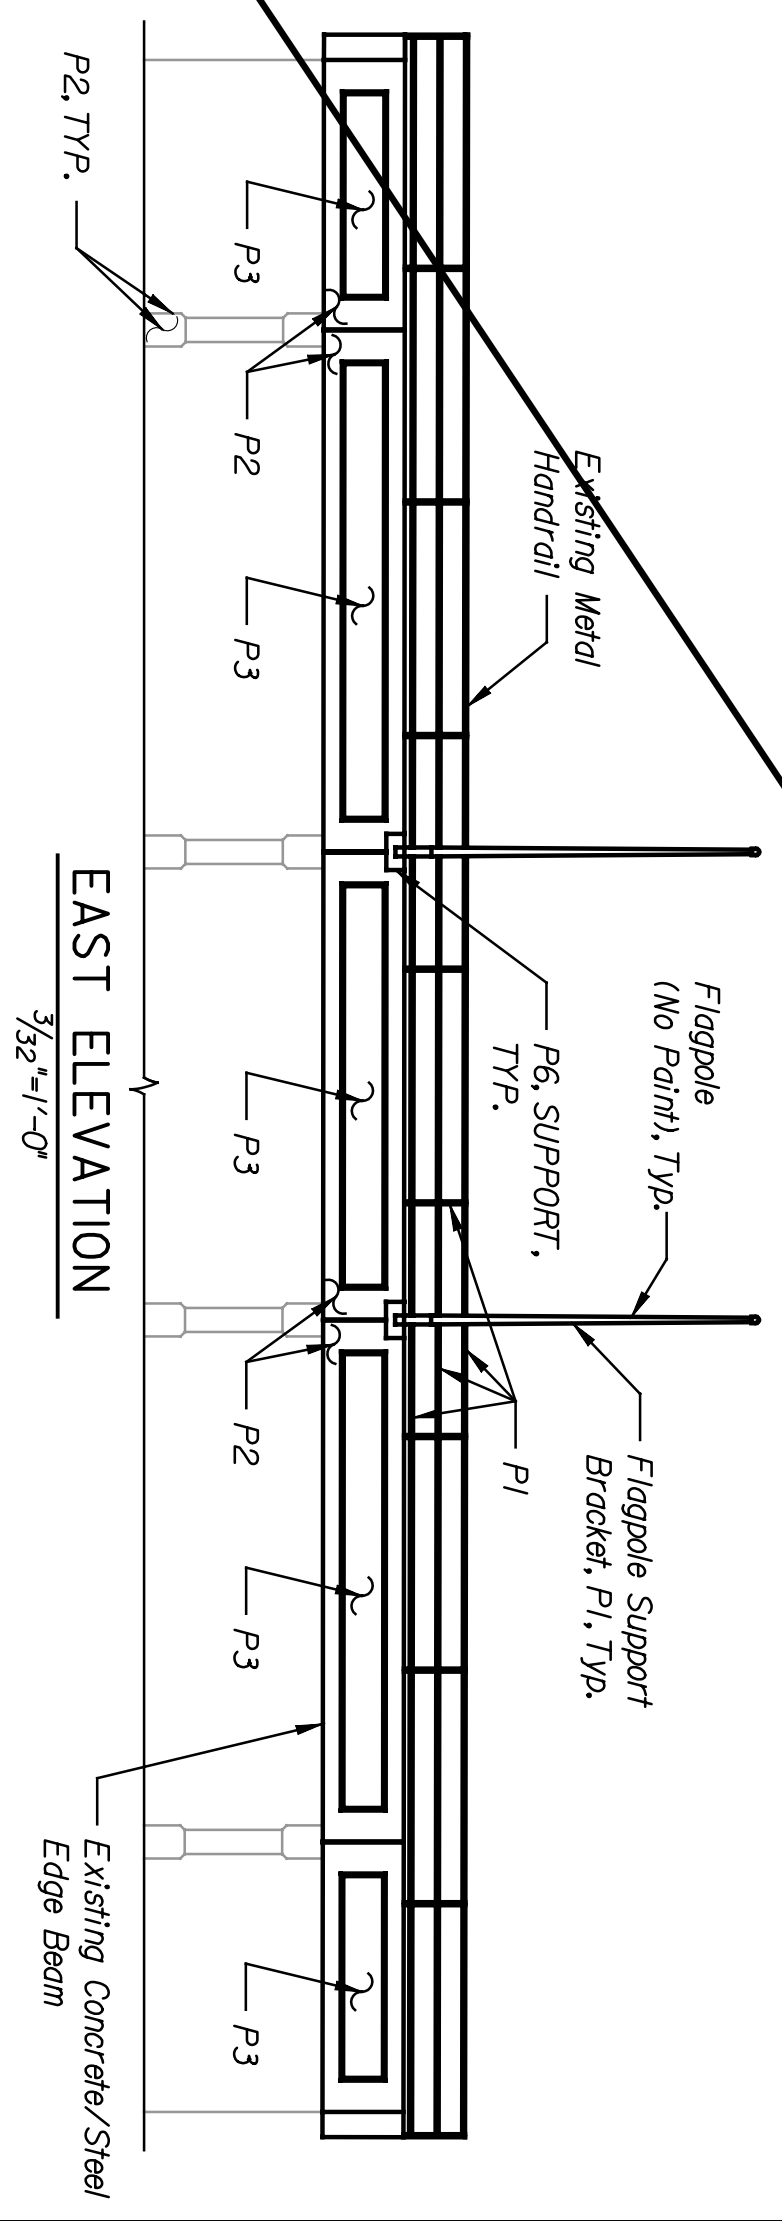

EAST ELEVATION
 $\frac{3}{32}''=1'-0''$

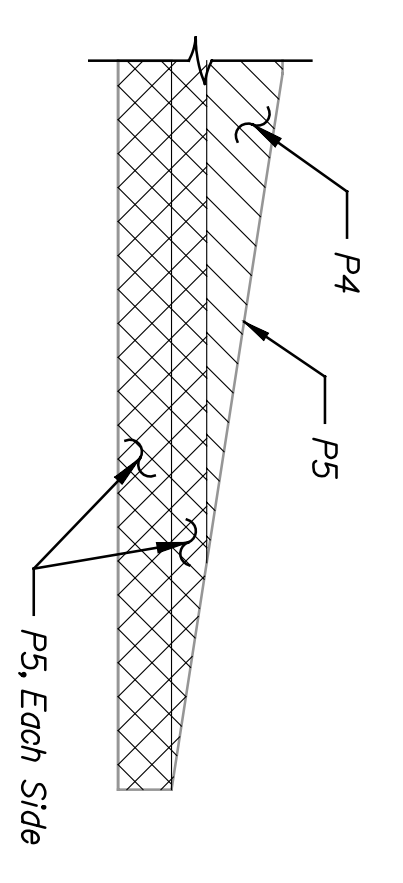

DETAIL
 Not To Scale
 ZZ 88.20

COLOR SCHEDULE		
COLOR MARK	COLOR	COATING
P1	WHITE	ALL METAL SURFACES
P2	WHITE	ABUT. WINGWALL/EDGE BEAM
P3	RED	EDGE BEAM RECESSES
P4	WHITE	MEDIANS/CURBS
P5	SAFETY YELLOW	MEDIAN NOSE

CH2B
 ARCHITECTS ENGINEERS PLANNERS

This sheet designed by:

NOTE:
 Color is subsidiary to various coating & repairs.
 Color marks P1 & P2
 Submit samples to the engineer for approval.
 WICHITA, KS

SHEET NO. 06		SCALE AS NOTED APPD.	DESIGNED BY DMH	DATE 01/04/05	TRACED BY DMH
CITY OF WICHITA		DESIGNED BY DMH	DATE 01/04/05	TRACED BY DMH	DATE 01/04/05
DOUGLAS AVENUE		DESIGNED BY DMH	DATE 01/04/05	TRACED BY DMH	DATE 01/04/05
WICHITA CENTRAL CORRIDOR		DESIGNED BY DMH	DATE 01/04/05	TRACED BY DMH	DATE 01/04/05
COLOR SCHEDULE		DESIGNED BY DMH	DATE 01/04/05	TRACED BY DMH	DATE 01/04/05

STATE	PROJECT NO.	YEAR	SHEET NO.	TOTAL SHEETS
KANSAS	472-84071	2005	88.20	