


	BY	DATE

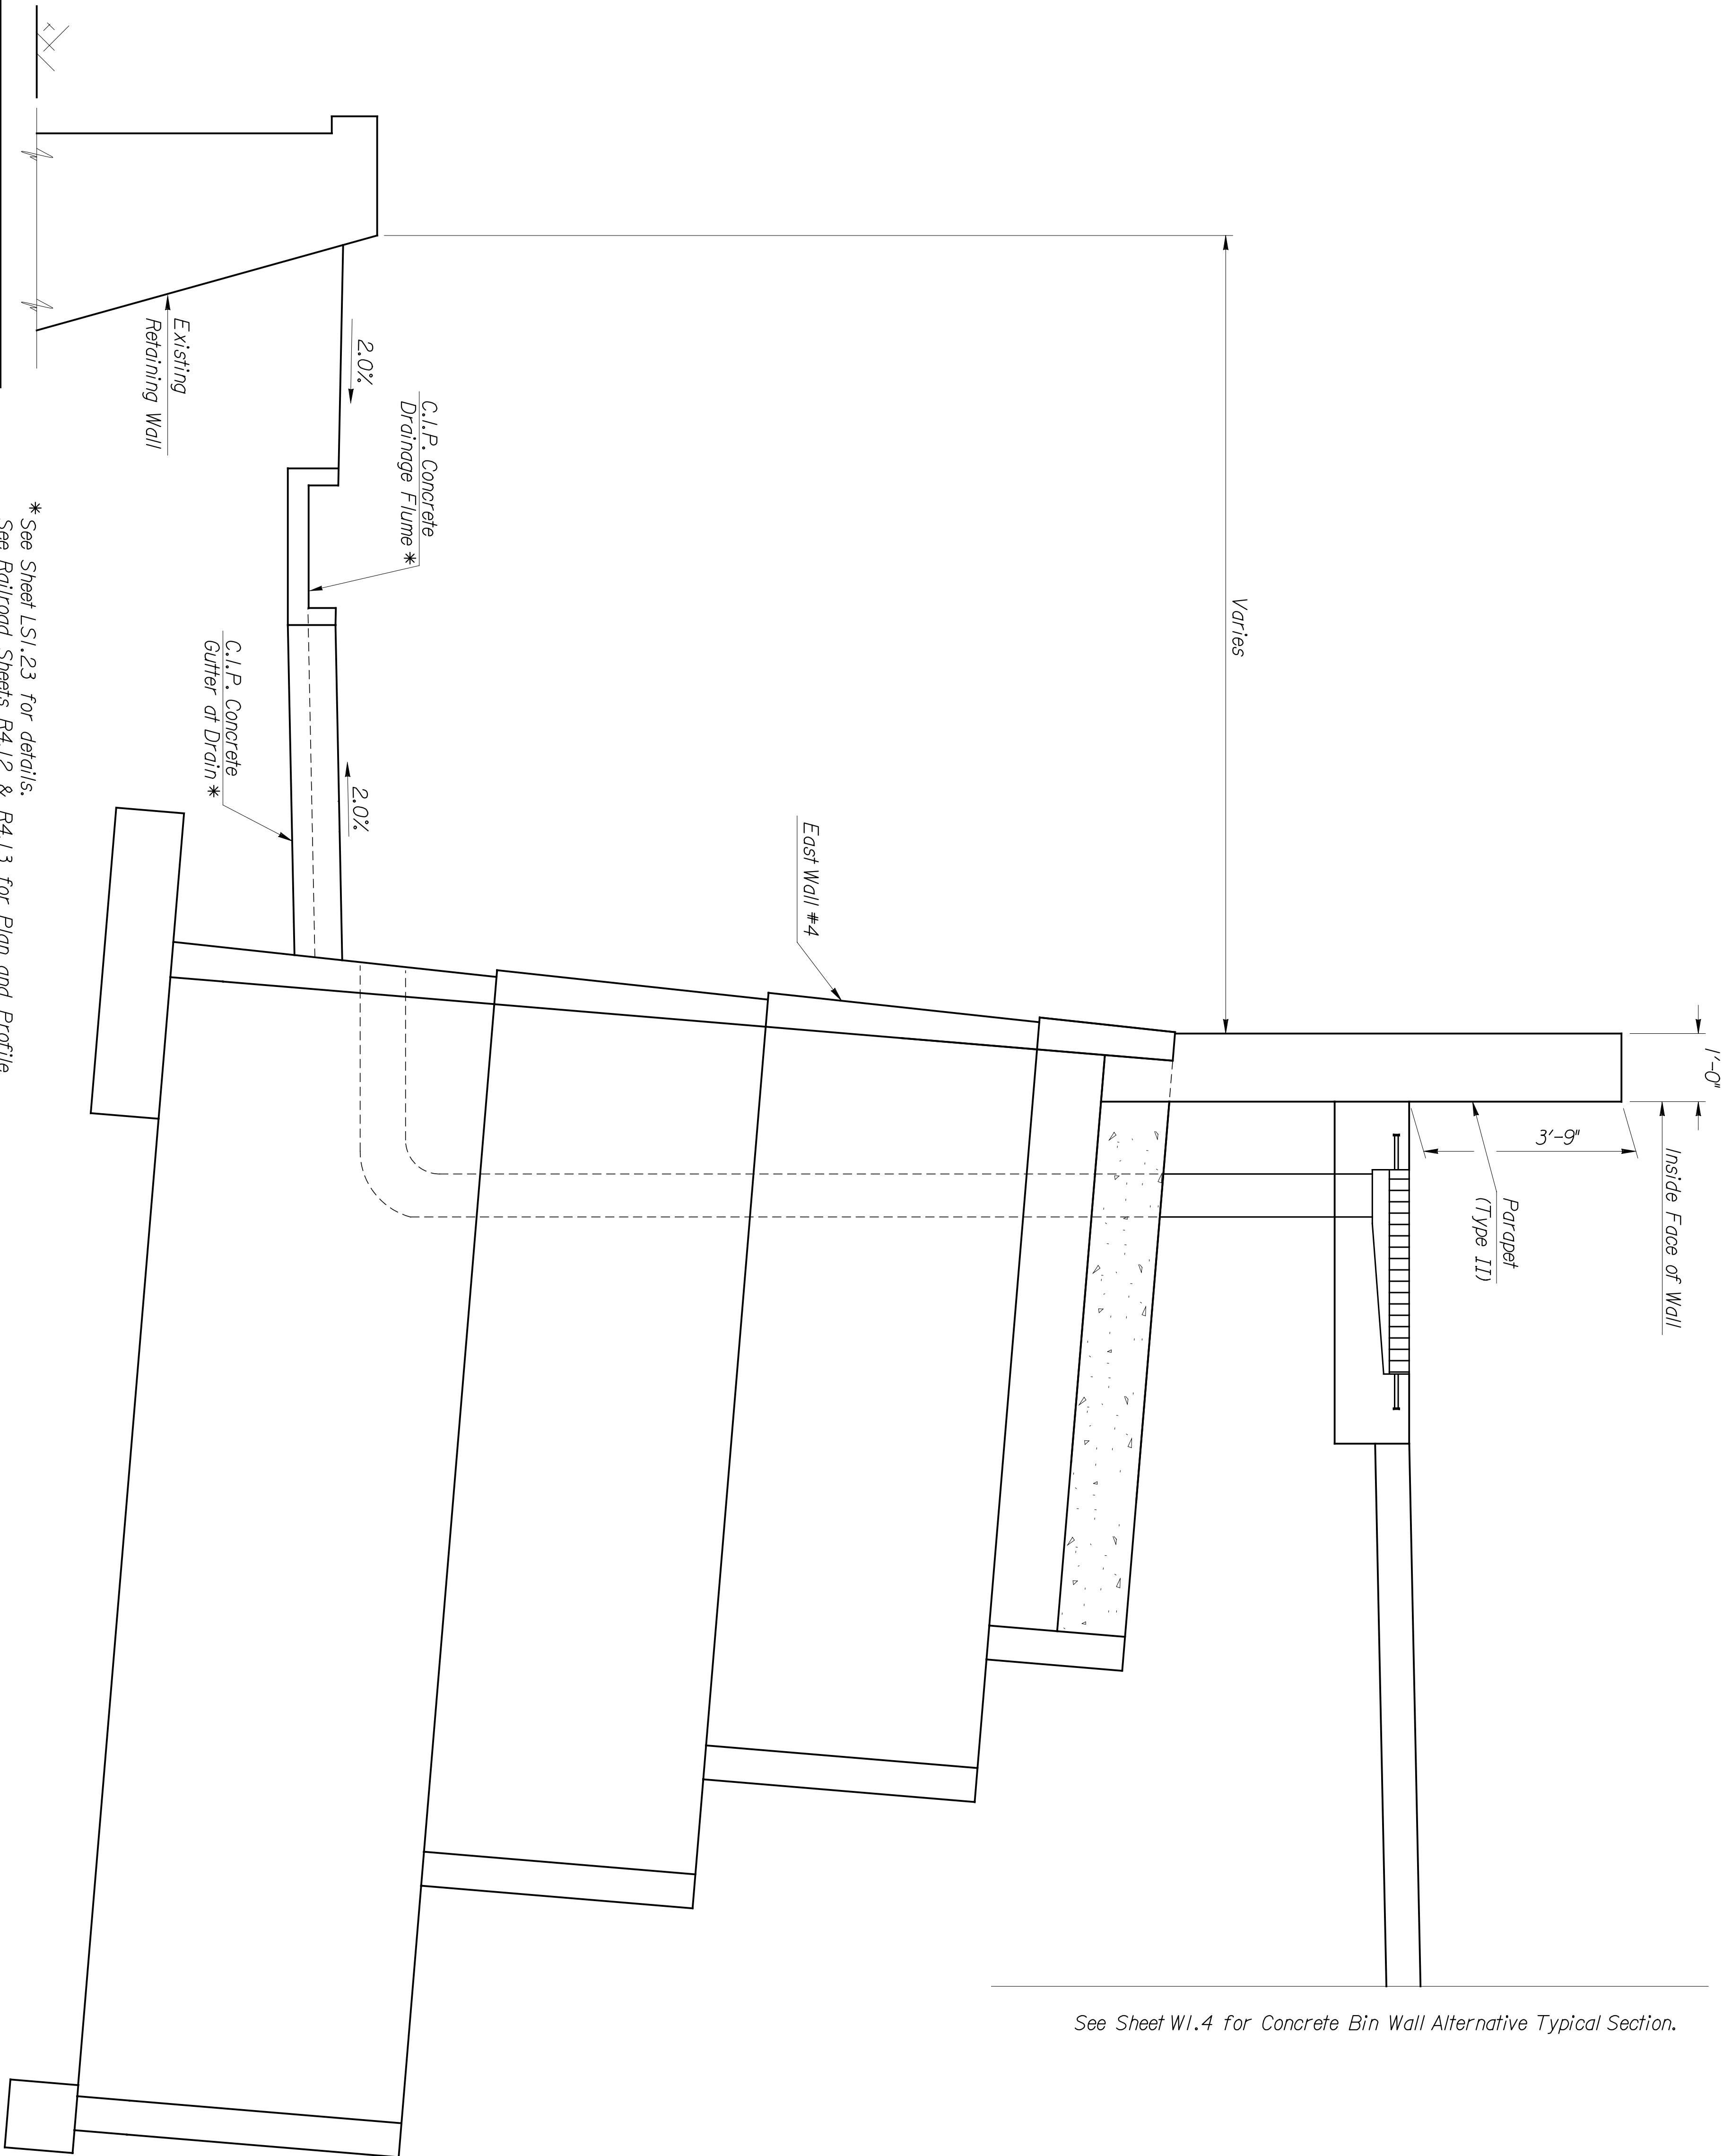

See Sheet W1.4 for Concrete Bin Wall Alternative Typical Section.

This sheet designed by:



ARCHITECTS ENGINEERS PLANNERS

* See Sheet LSI.23 for details.
 See Railroad Sheets R4.12 & R4.13 for Plan and Profile
 and Sheets R9.19 thru R9.22 for Cross Sections.

TYPICAL SECTION
 (Looking South)

STATE	PROJECT NO.	YEAR	SHEET NO.	TOTAL SHEETS
KANSAS	472-94071	2005	W1.7	

SHEET NO.		SCALE		APP'D.	
DESIGNED	OF	DETAILED	A/S	QUANTITIES	TRACED
DESIGN OK.		DETAIL OK.	CAT	QUANOK.	TRACE OK.
1					
2					
CITY OF WICHITA WICHITA CENTRAL CORRIDOR CONCRETE BIN WALL ALTERNATIVE TYPICAL SECTION CENTRAL TO 2ND STREET					
NO.	DATE	REVISIONS	BY	APP'D.	