


E.F. INDICATES EACH FACE.
 N.F. INDICATES NEAR FACE.
 F.F. INDICATES FAR FACE.

STATE	PROJECT NO.	YEAR	SHEET NO.	TOTAL SHEETS
KANSAS	54-87 K-8258-01	2007	198	556

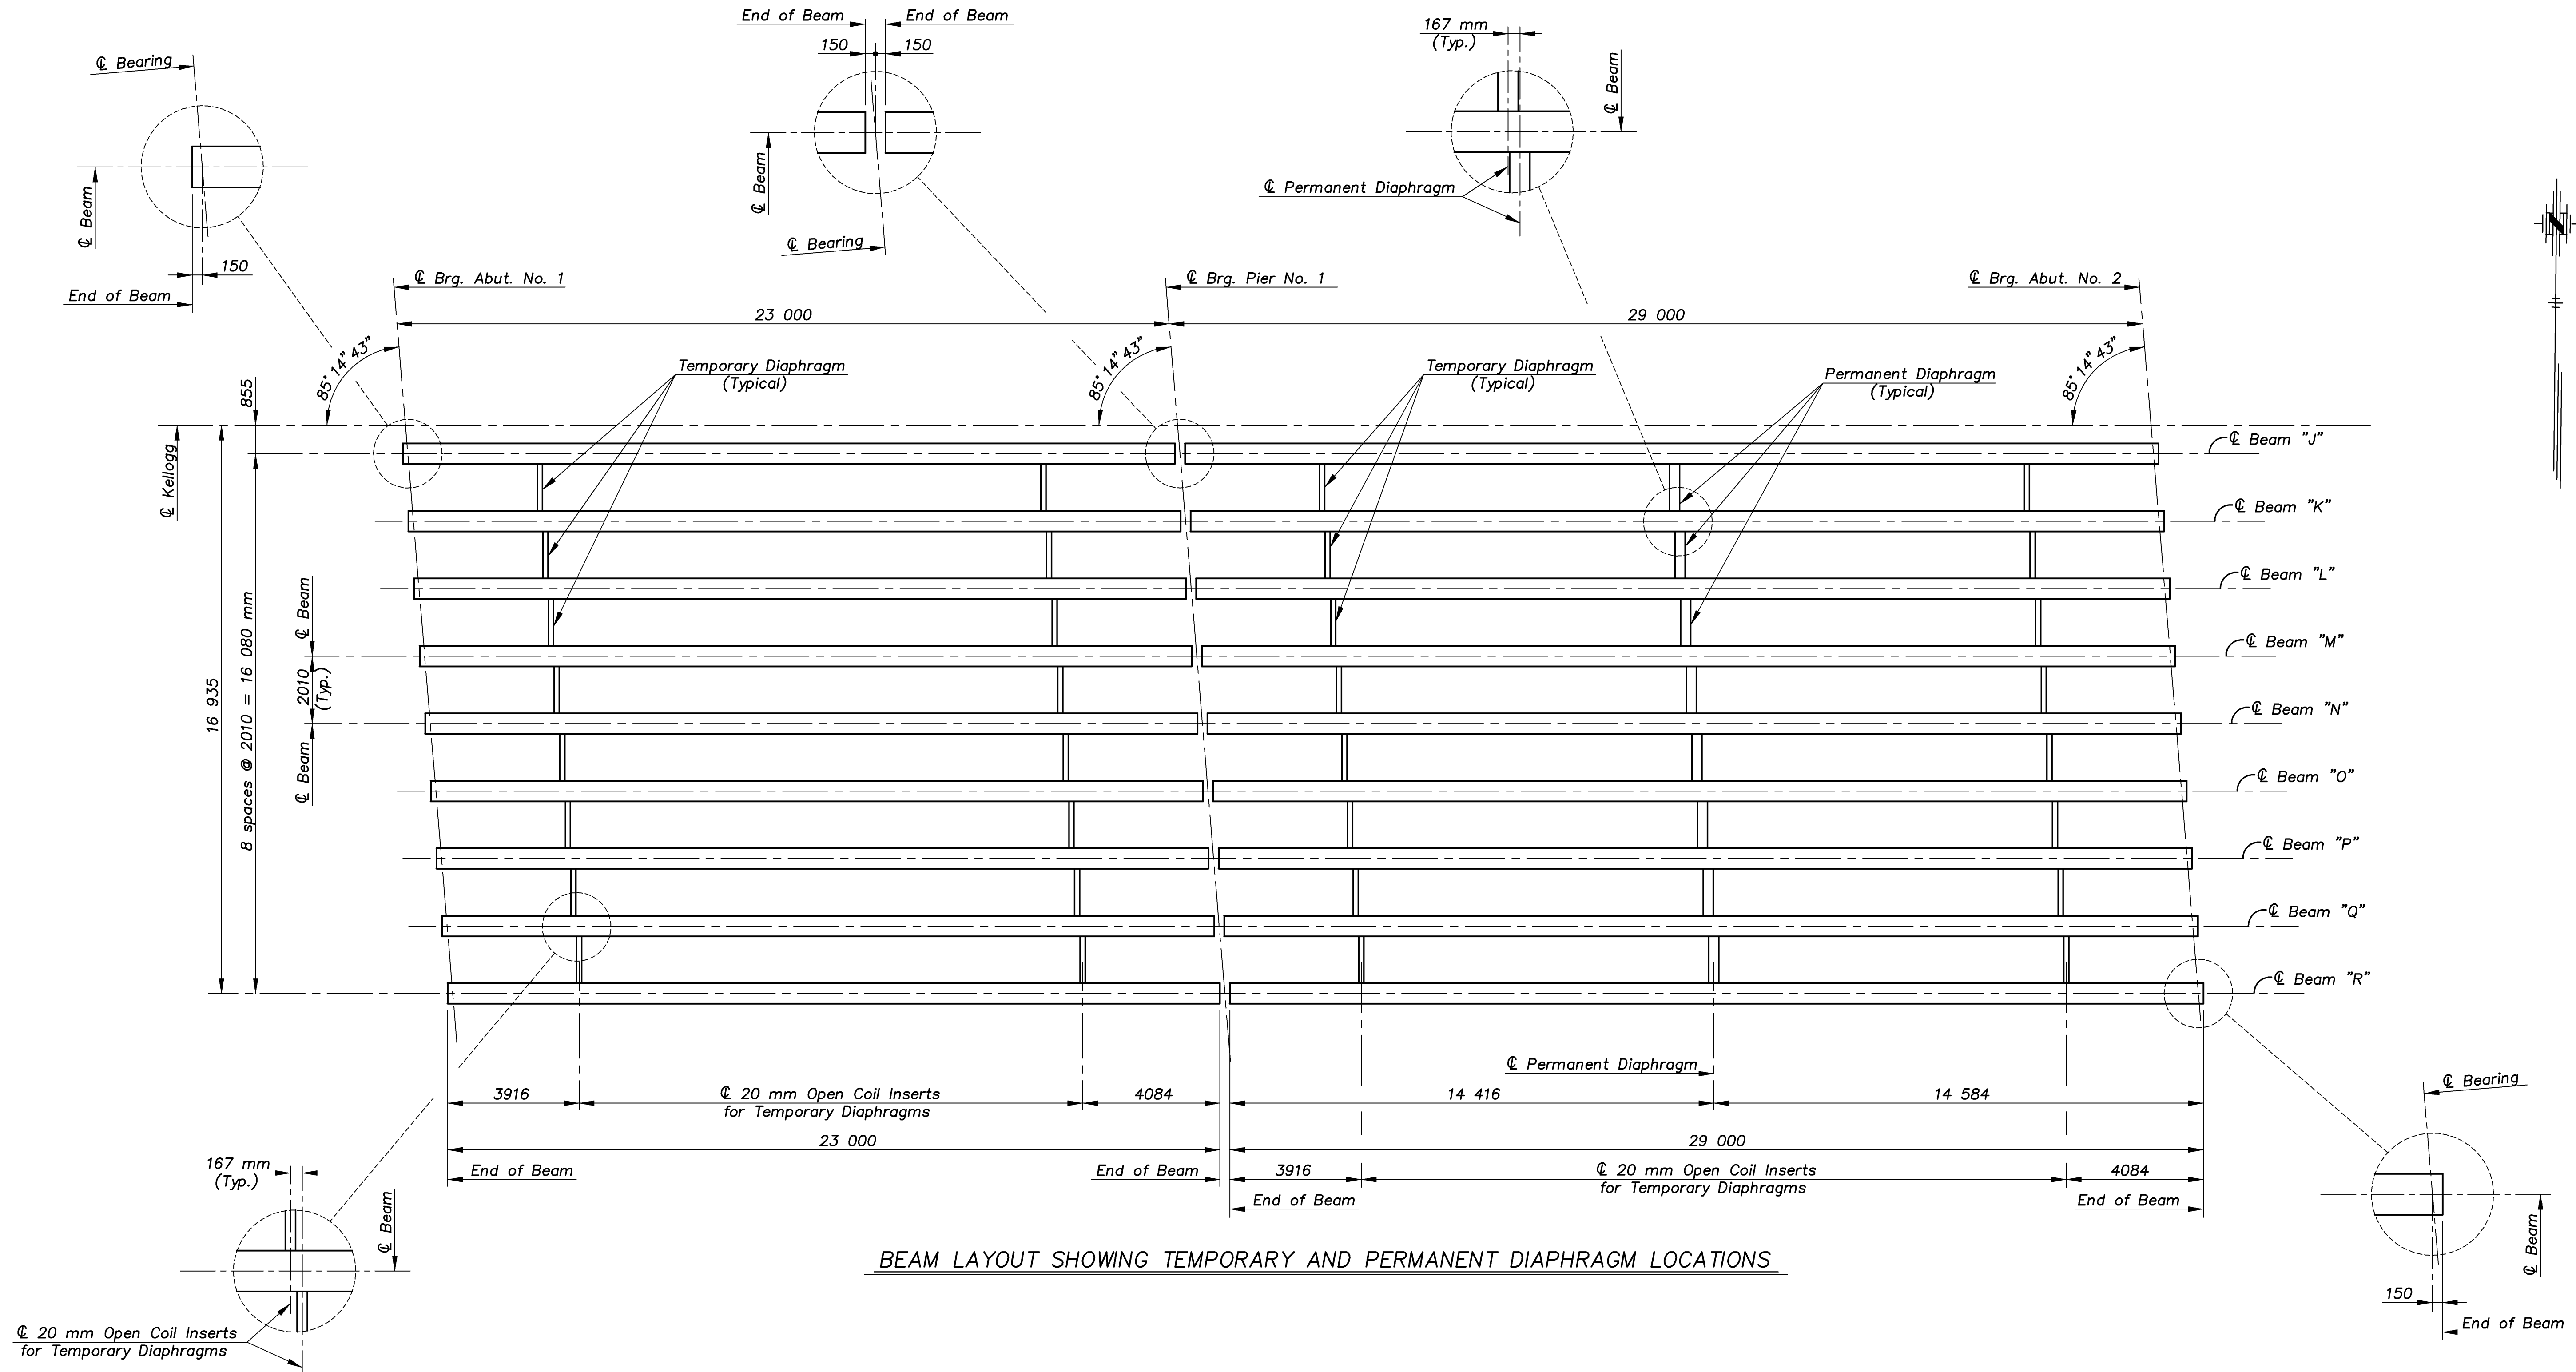

BEAM LAYOUT SHOWING TEMPORARY AND PERMANENT DIAPHRAGM LOCATIONS

ARMOUR/PCB_DETAILS 1:100

KANSAS DEPARTMENT OF TRANSPORTATION		BR. NO. 54-87-30.82(701) E.B. STA. 3+378.725	
E.B. BRIDGE FRAMING PLAN			
KELLOGG AVENUE OVER ARMOUR ROAD			
Proj. No. 54-87 K-8258-01		SEDGWICK COUNTY	

CFS	
Cook, Flatt & Strobel ENGINEERS, P. A.	
DESIGNED R.S.C.	SCALE Varies
DETAILED T.R.G.	DATE
QUANTITIES T.R.G.	SHEET 18 OF 39