



E.F. INDICATES EACH FACE.
 N.F. INDICATES NEAR FACE.
 F.F. INDICATES FAR FACE.


STATE	PROJECT NO.	YEAR	SHEET NO.	TOTAL SHEETS
KANSAS	54-87 K-8258-01	2007	236	556

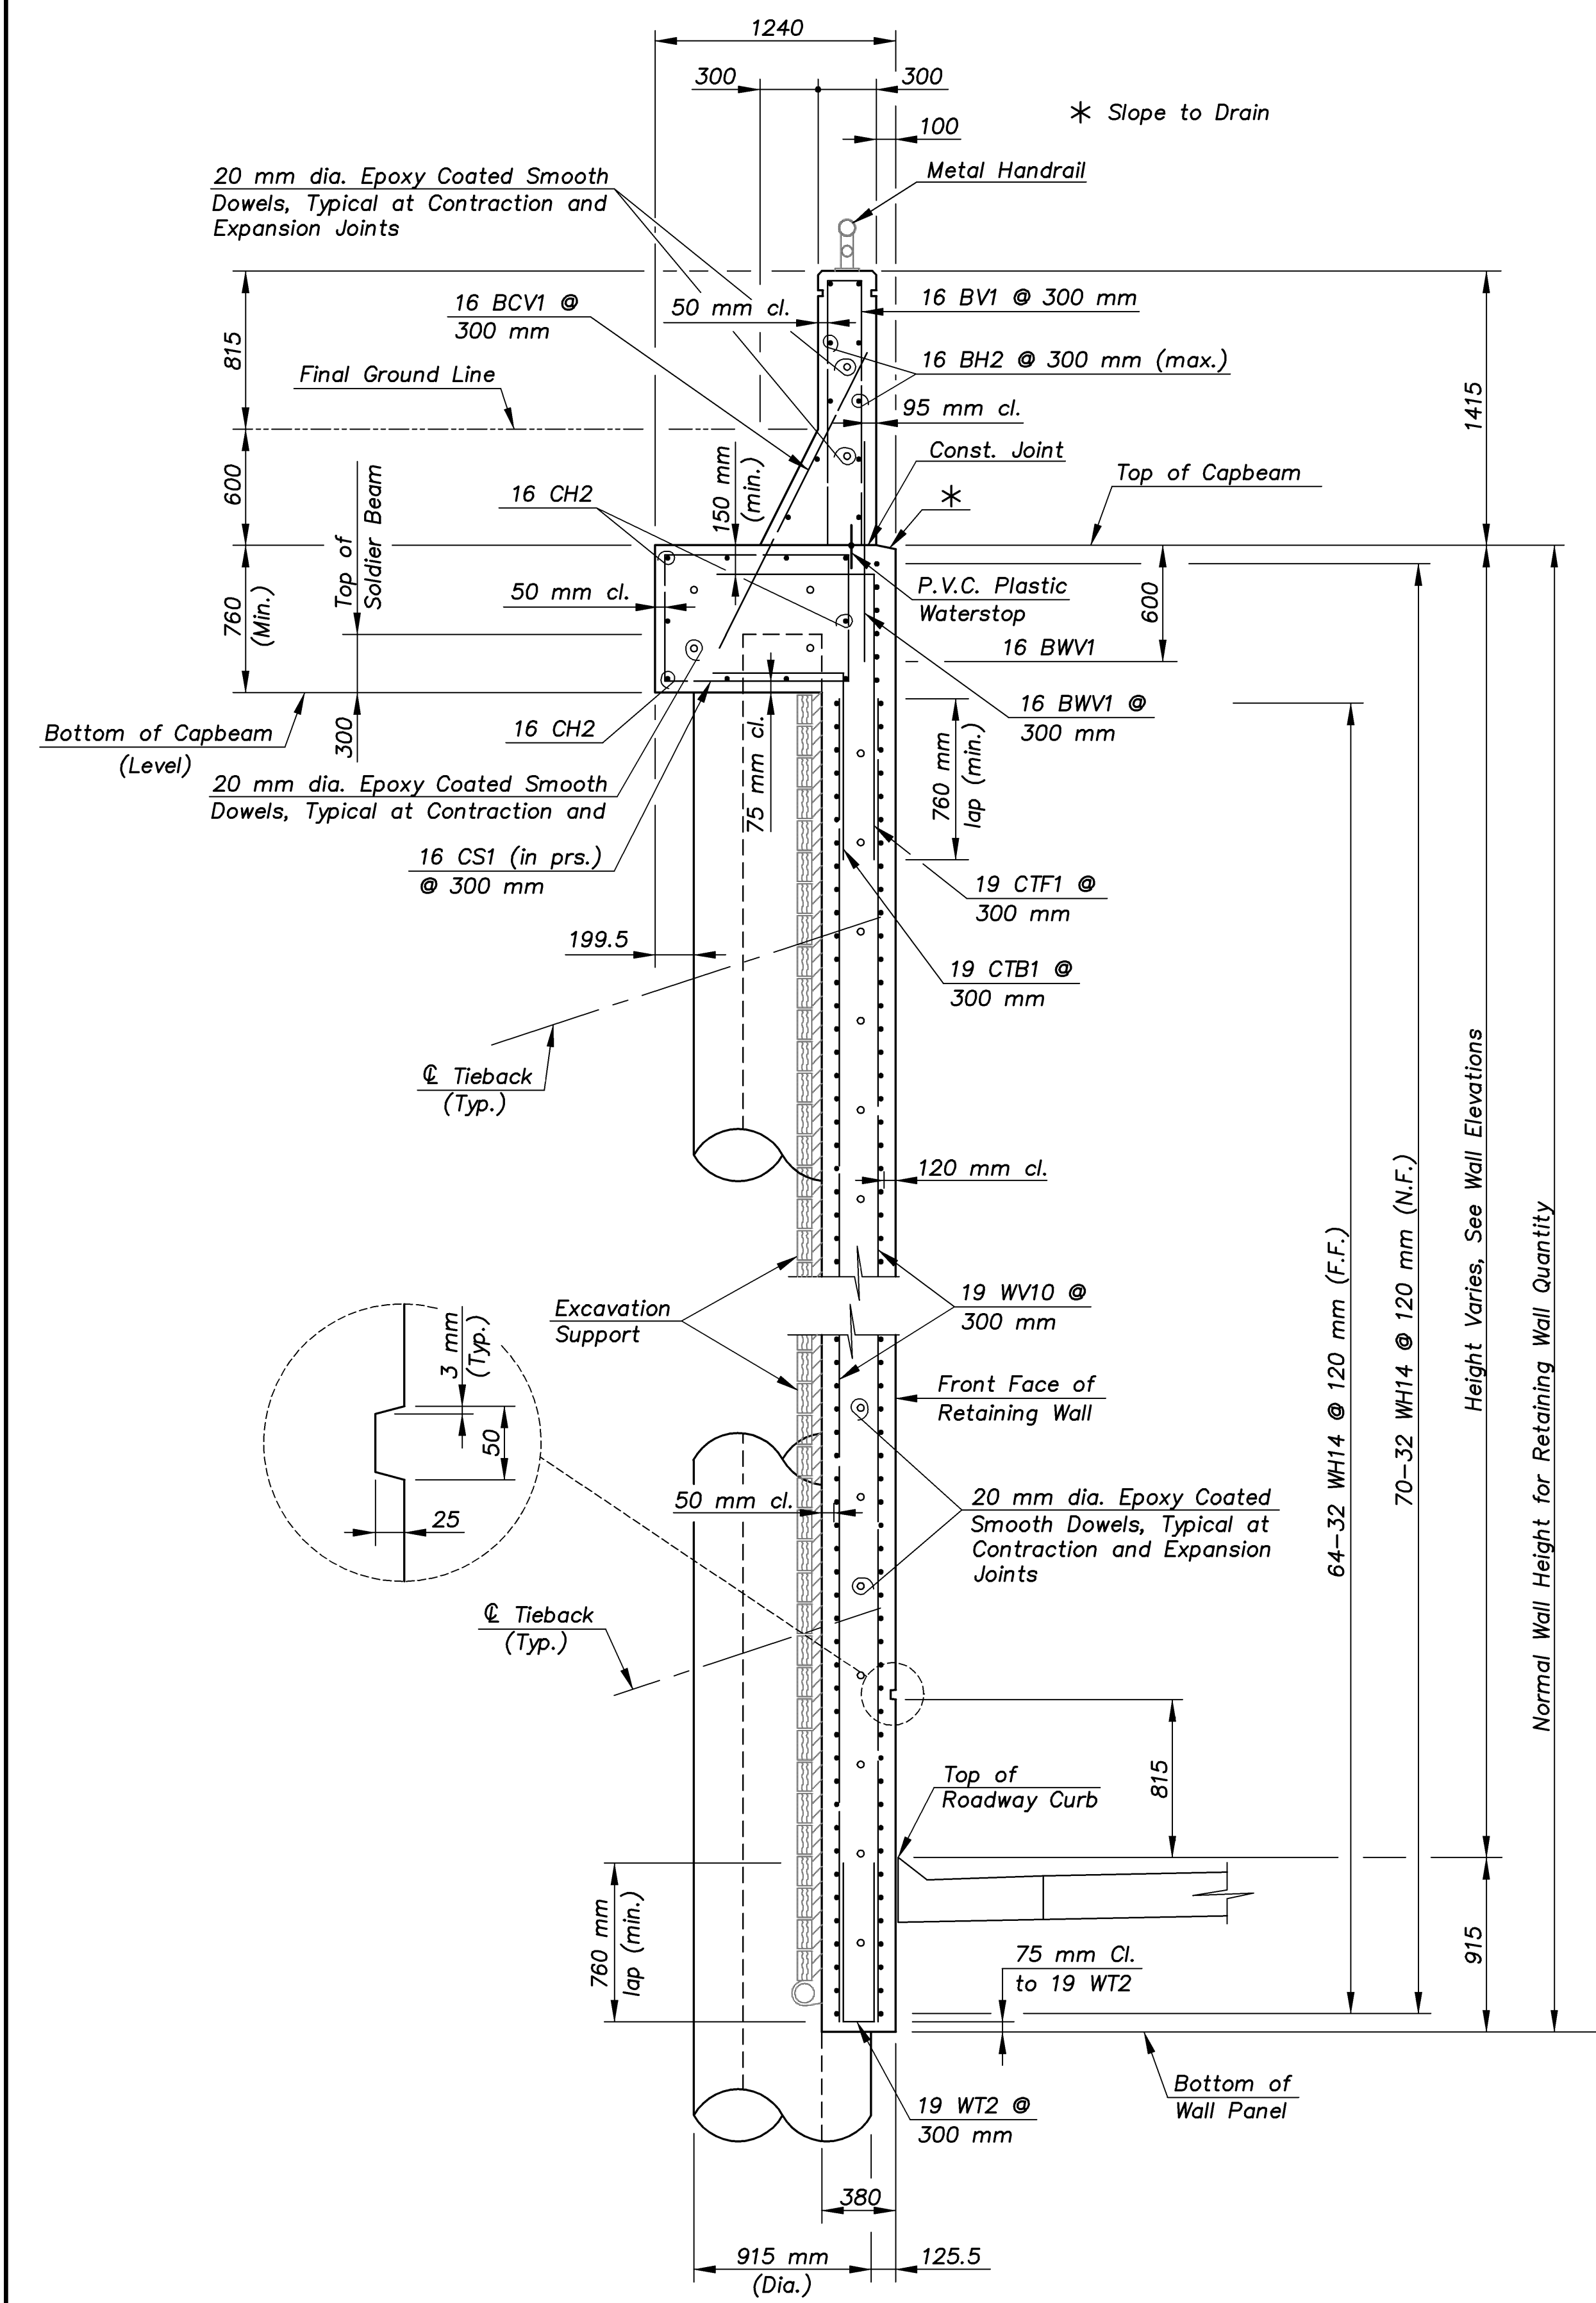

TYPICAL RETAINING WALL SECTION
 WALL N2 (PANEL J ONLY)

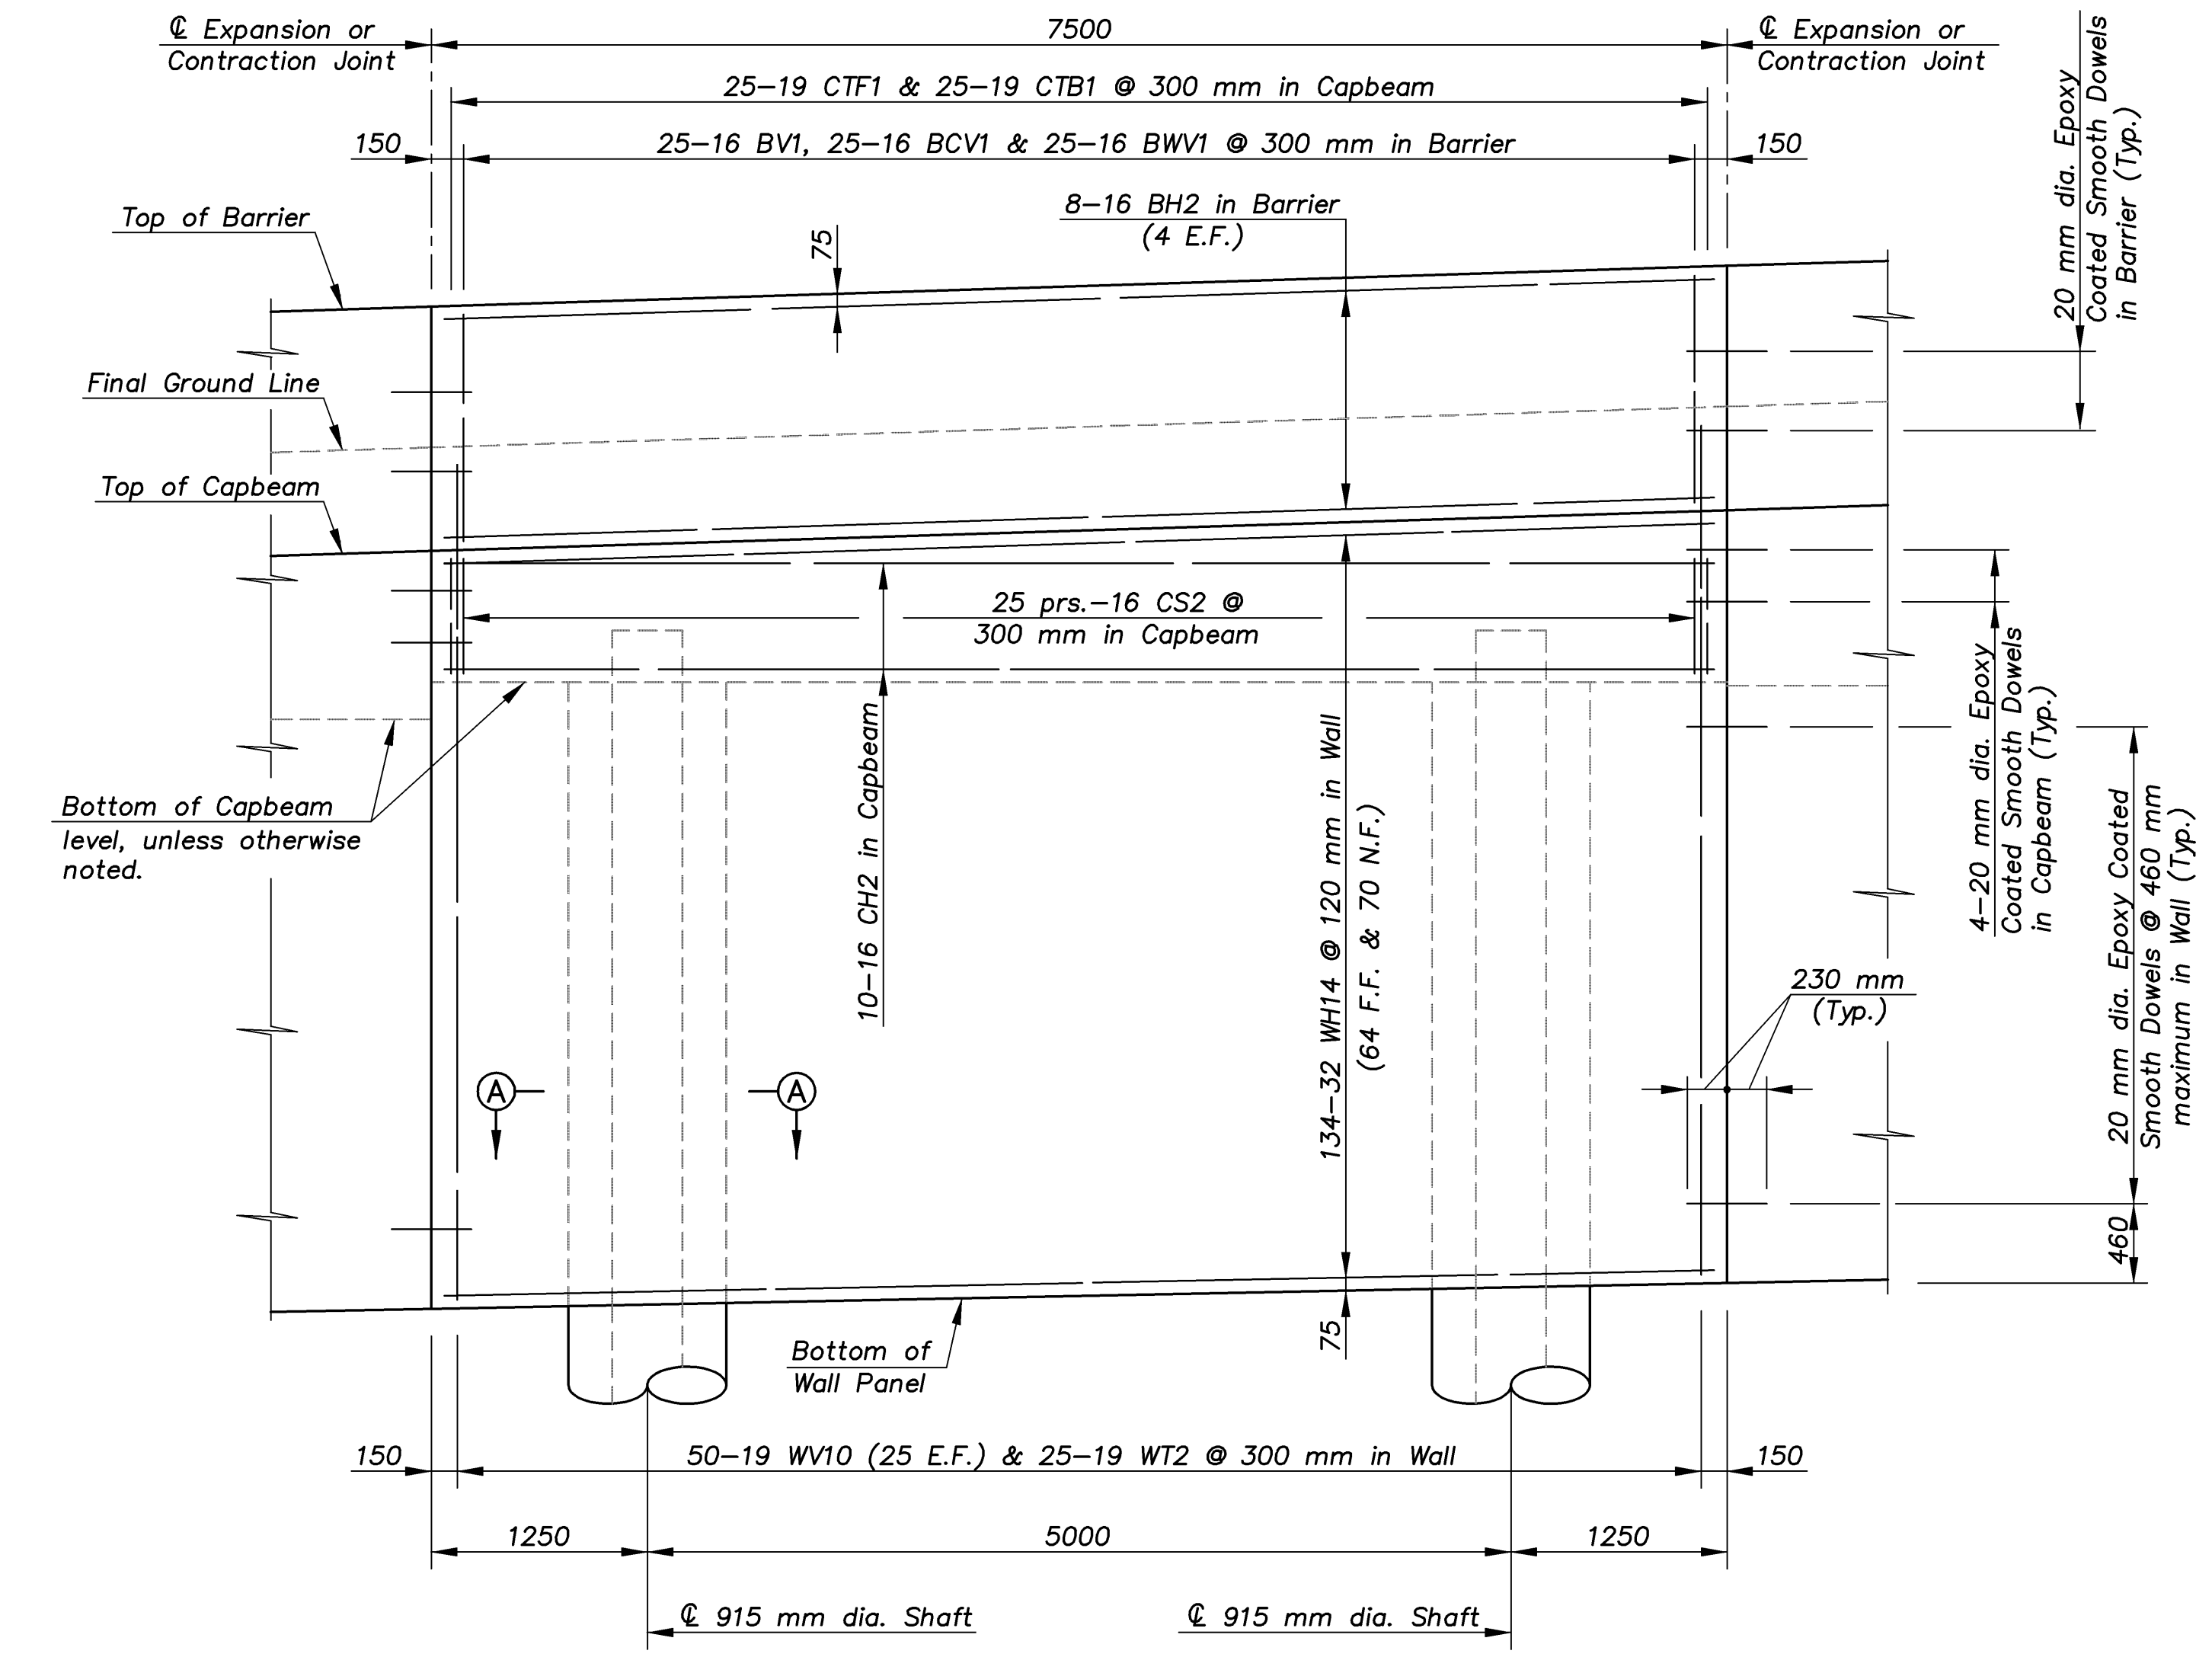


TYPICAL WALL PANEL REINFORCING
 (Wall N2, Panel J Only)

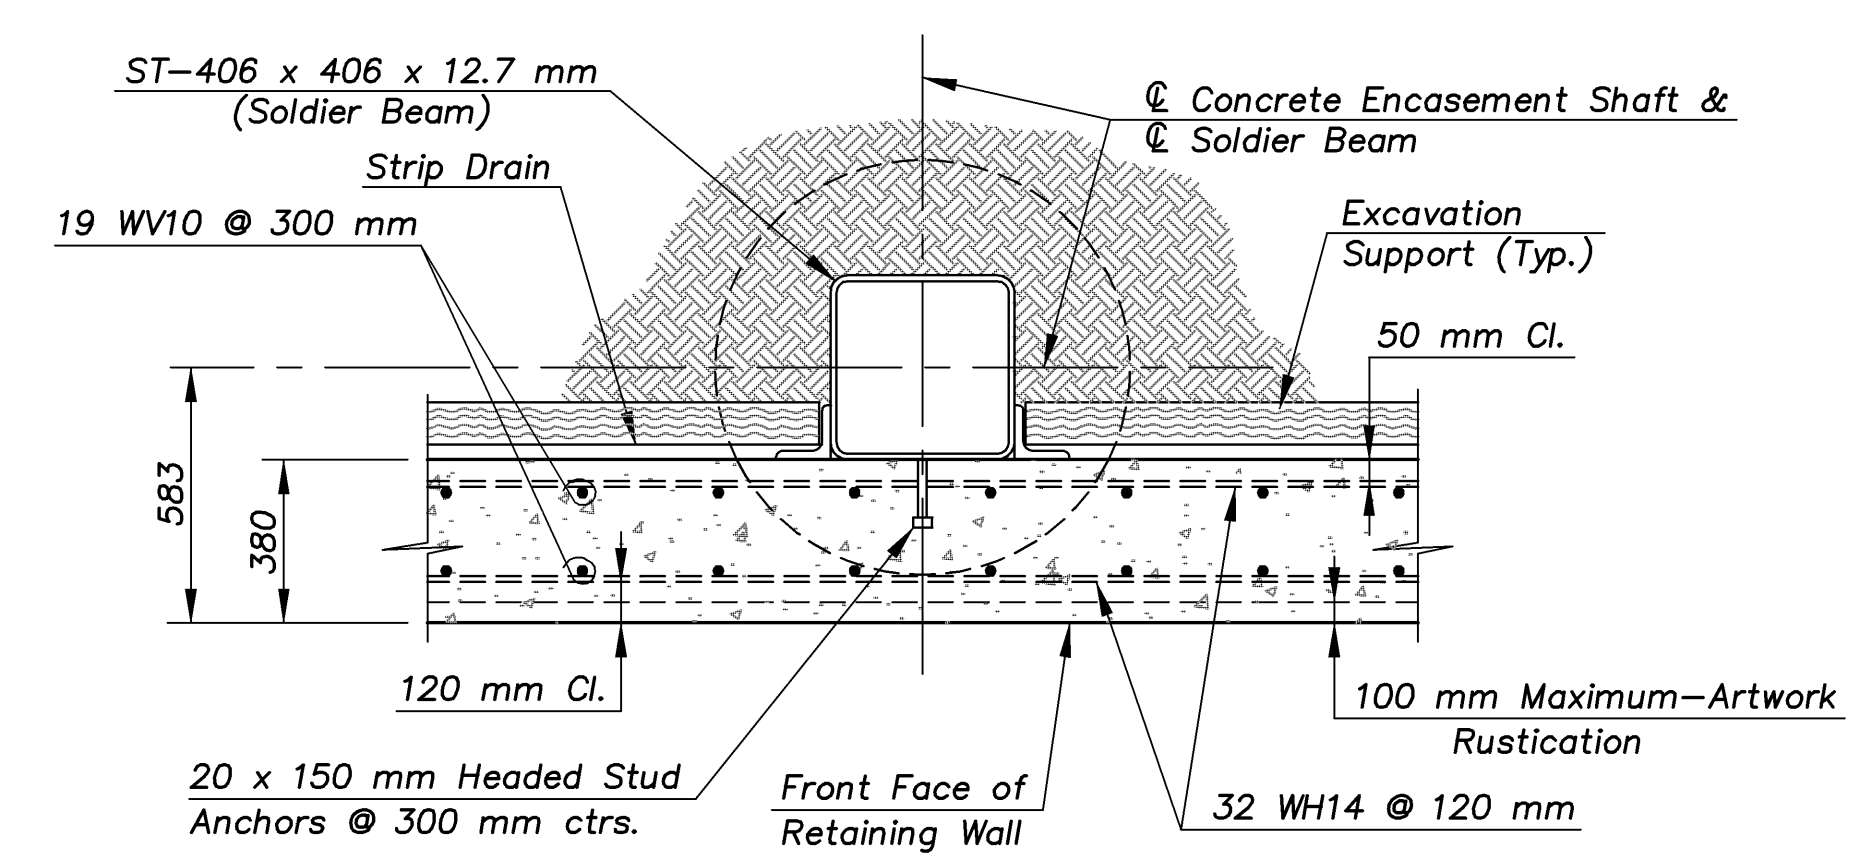

SECTION A-A

RET WALL/DETAILS 1:200

KANSAS DEPARTMENT OF TRANSPORTATION		 Cook, Flatt & Strobel ENGINEERS, P. A.	
ROCK ROAD RETAINING WALLS TYPICAL SECTIONS			
DESIGNED	R.S.C.	SCALE	Noted
DETAILED	T.R.G.	DATE	
QUANTITIES	T.R.G.	SHEET	17 OF 27

Proj. No. 54-87 K-8258-01 SEDGWICK COUNTY