



\* Elevations shown are at the Front Face of Abutment Beam & Wall.

E.F. INDICATES EACH FACE.  
N.F. INDICATES NEAR FACE.  
F.F. INDICATES FAR FACE.

STATE	PROJECT NO.	YEAR	SHEET NO.	TOTAL SHEETS
KANSAS	54-87 K-8258-01	2007	257	556

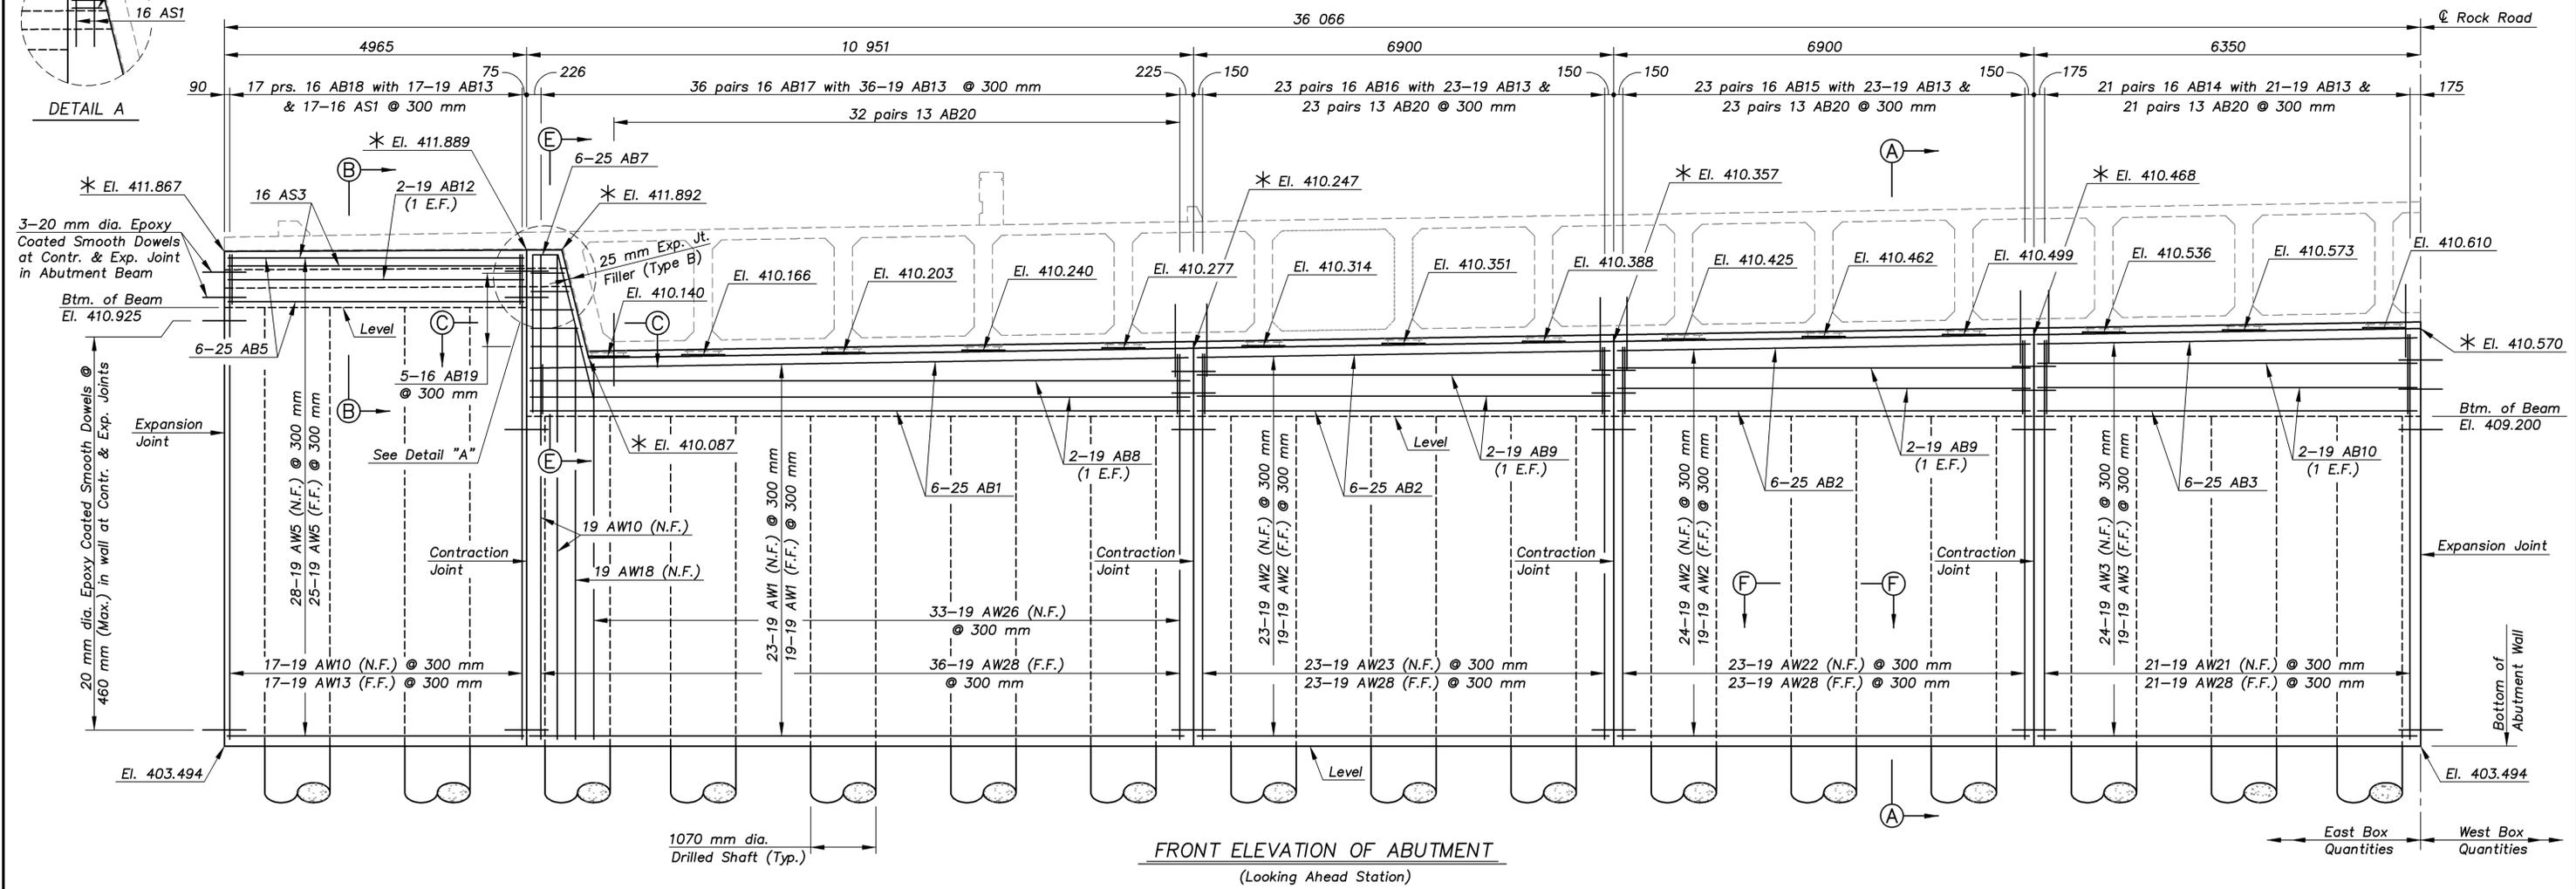

FRONT ELEVATION OF ABUTMENT  
(Looking Ahead Station)

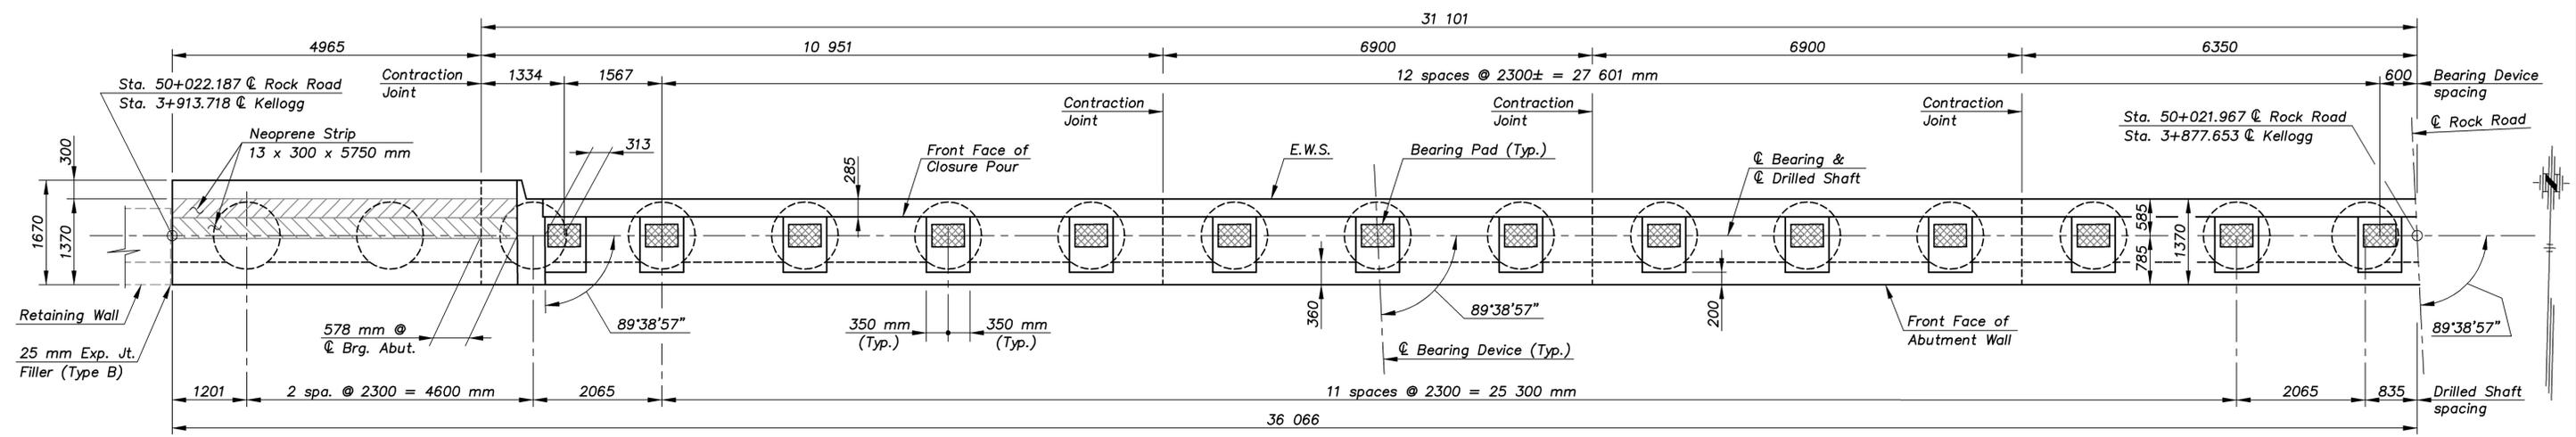

PLAN VIEW OF ABUTMENT  
(Superstructure not shown)

1:100  
ROCK/ABUT

KANSAS DEPARTMENT OF TRANSPORTATION		 <b>Cook, Flatt &amp; Strobel</b> ENGINEERS, P. A.
BR. NO. 54-87-31.12(702)	STA. 3+877.518	
<b>EAST BOX</b> <b>ABUTMENT NO. 2 DETAILS</b> <b>ROCK ROAD OVER KELLOGG AVENUE</b>		
DESIGNED R.S.C.	SCALE	SHEET 11 OF 41
DETAILED T.R.G.	DATE	
Proj. No. 54-87 K-8258-01 SEDGWICK COUNTY		QUANTITIES T.R.G.