

INDEX OF SHEETS

TITLE	1
GENERAL NOTES	2
GENERAL PLAN	3
GRADING PLAN	4
MANHOLE DETAILS	5 - 6
JOINTING LAYOUT PLANS	7
CONCRETE PAVEMENT DETAILS	8
EROSION CONTROL DETAILS	9 - 12
SUMMARY OF QUANTITIES	13
TRAFFIC CONTROL	14
TRAFFIC CONTROL STANDARDS	15 - 18
LIGHTING DETAILS	19

# CITY OF WICHITA, KANSAS

## PLAN AND PROFILE OF PROPOSED




### C.O.W. PROJECT NO. 435379

### O.C.A. No. 792409

# NOMAR ALLEY RECONSTRUCTION


STATE	PROJECT NO.	YEAR	SHEET NO.	TOTAL SHEETS
KANSAS	435379	2010	1	19


SURFACING

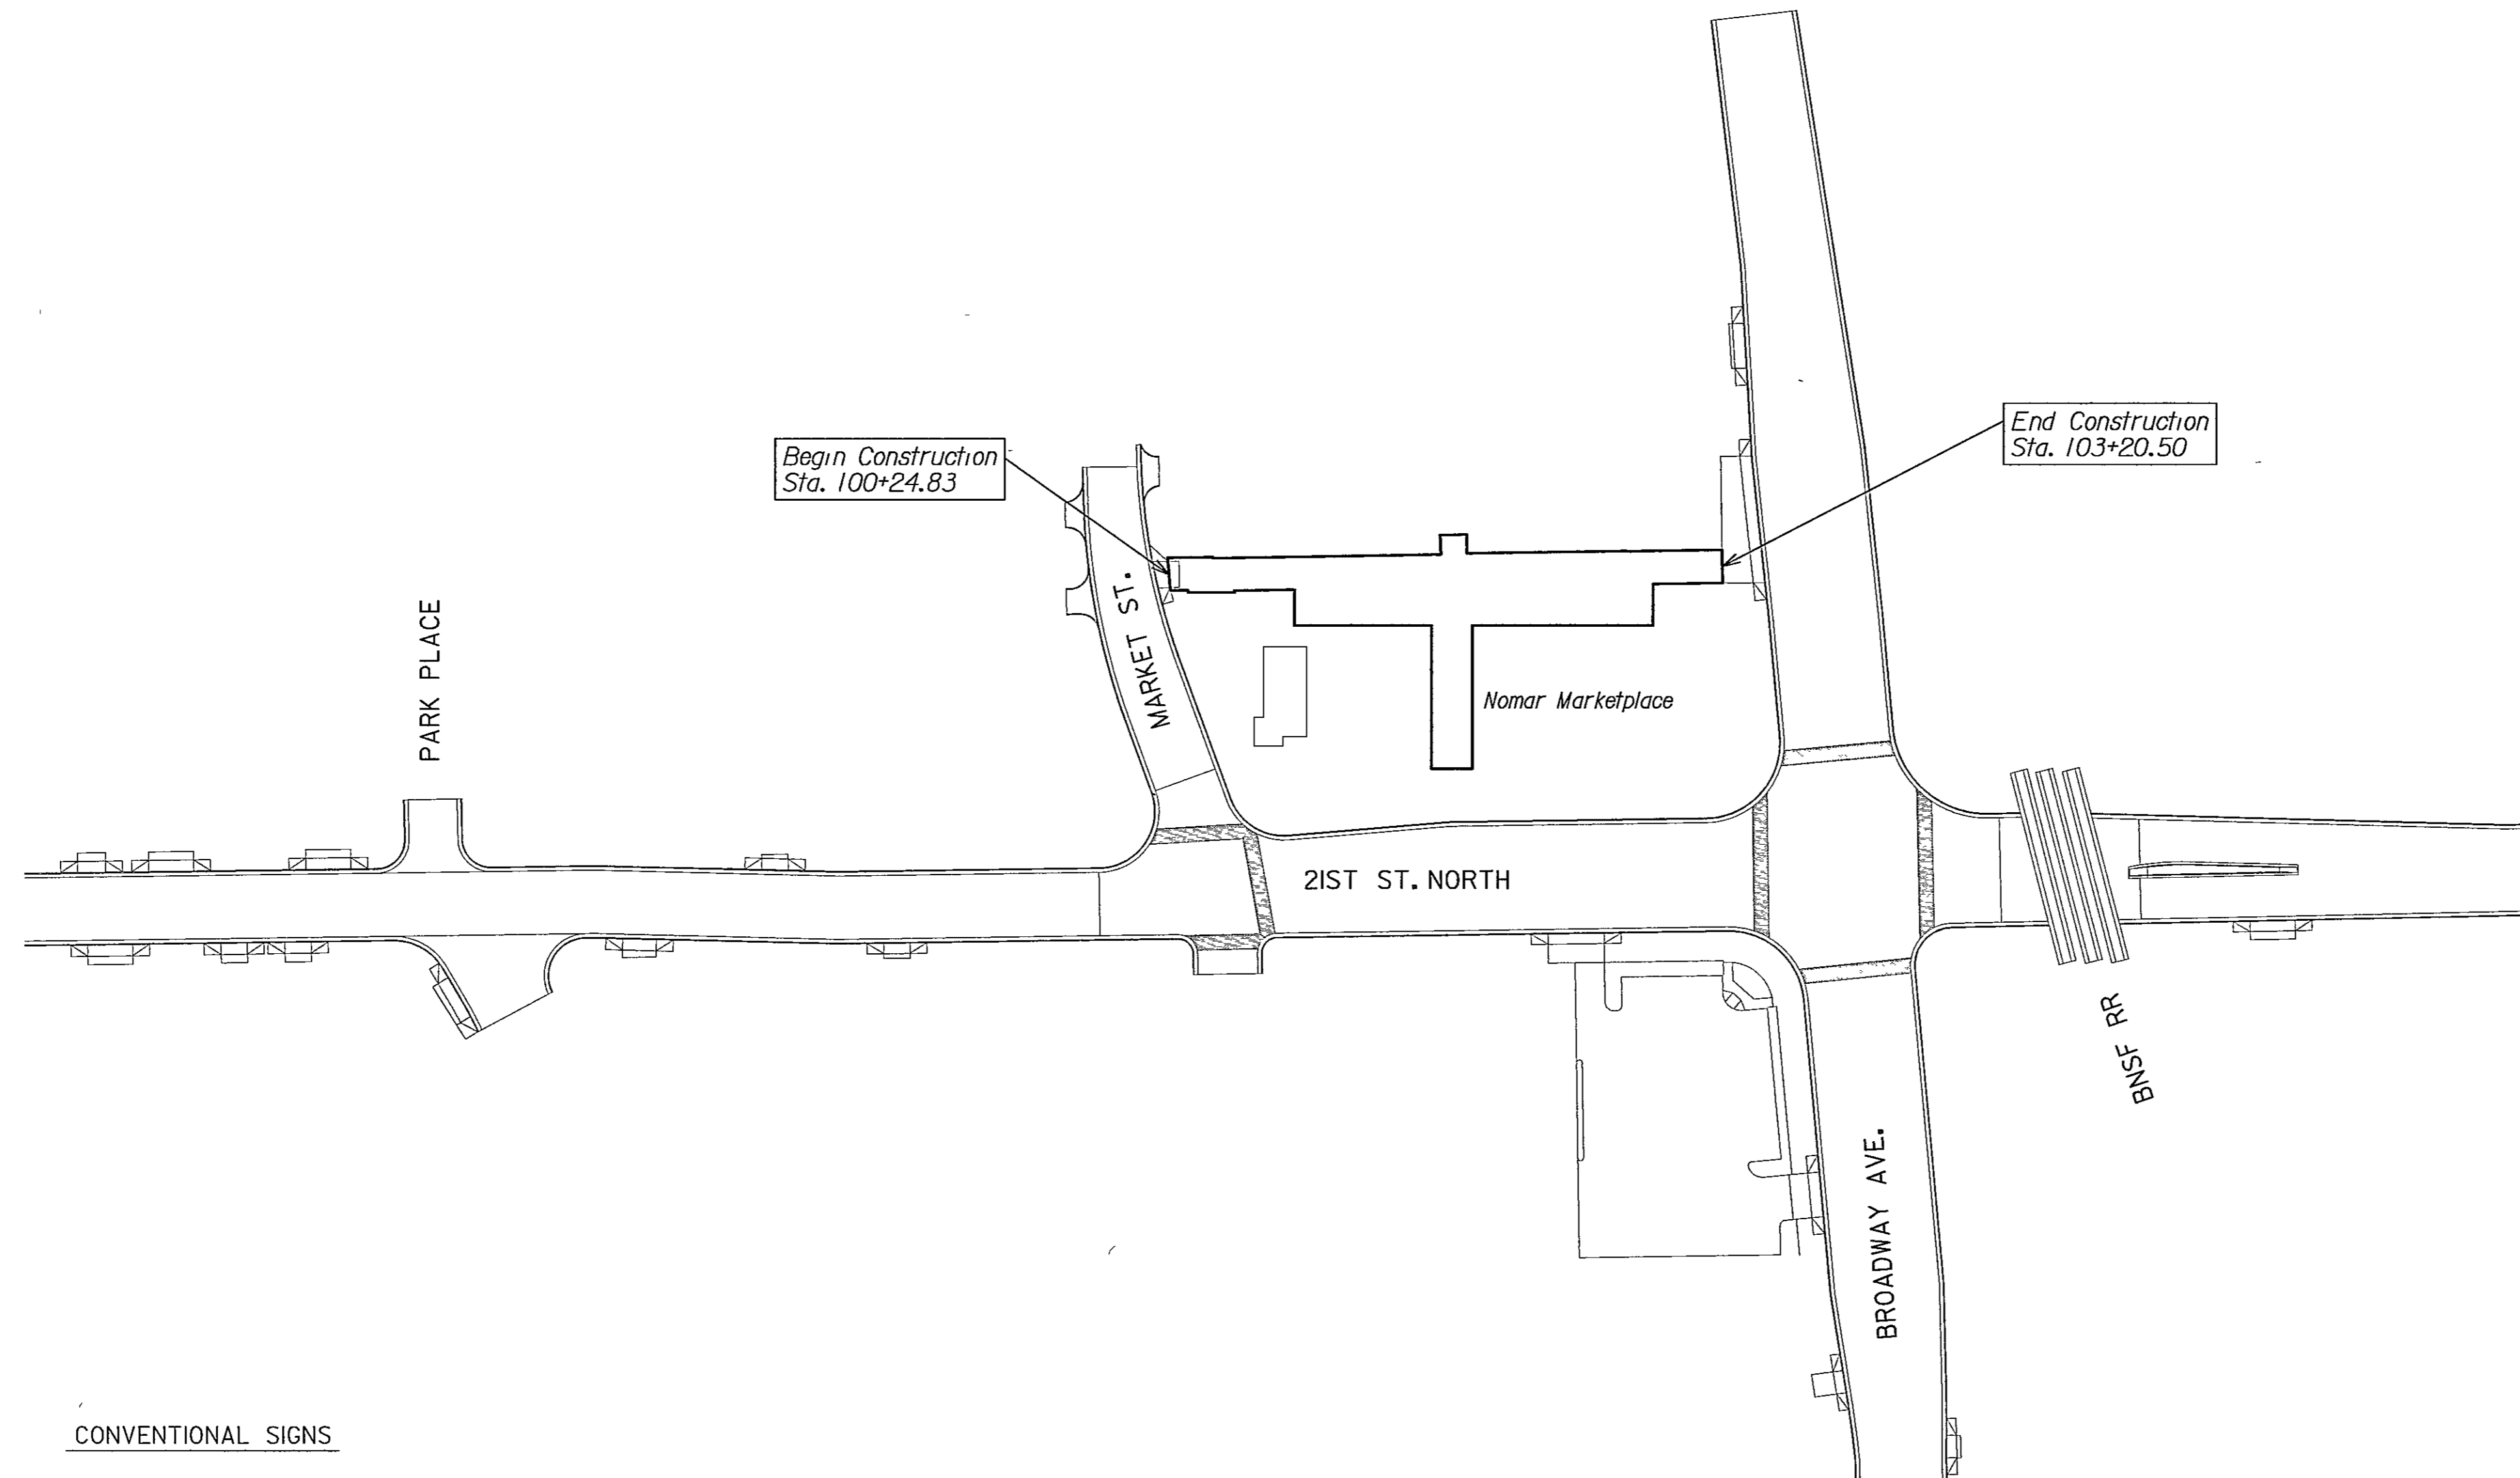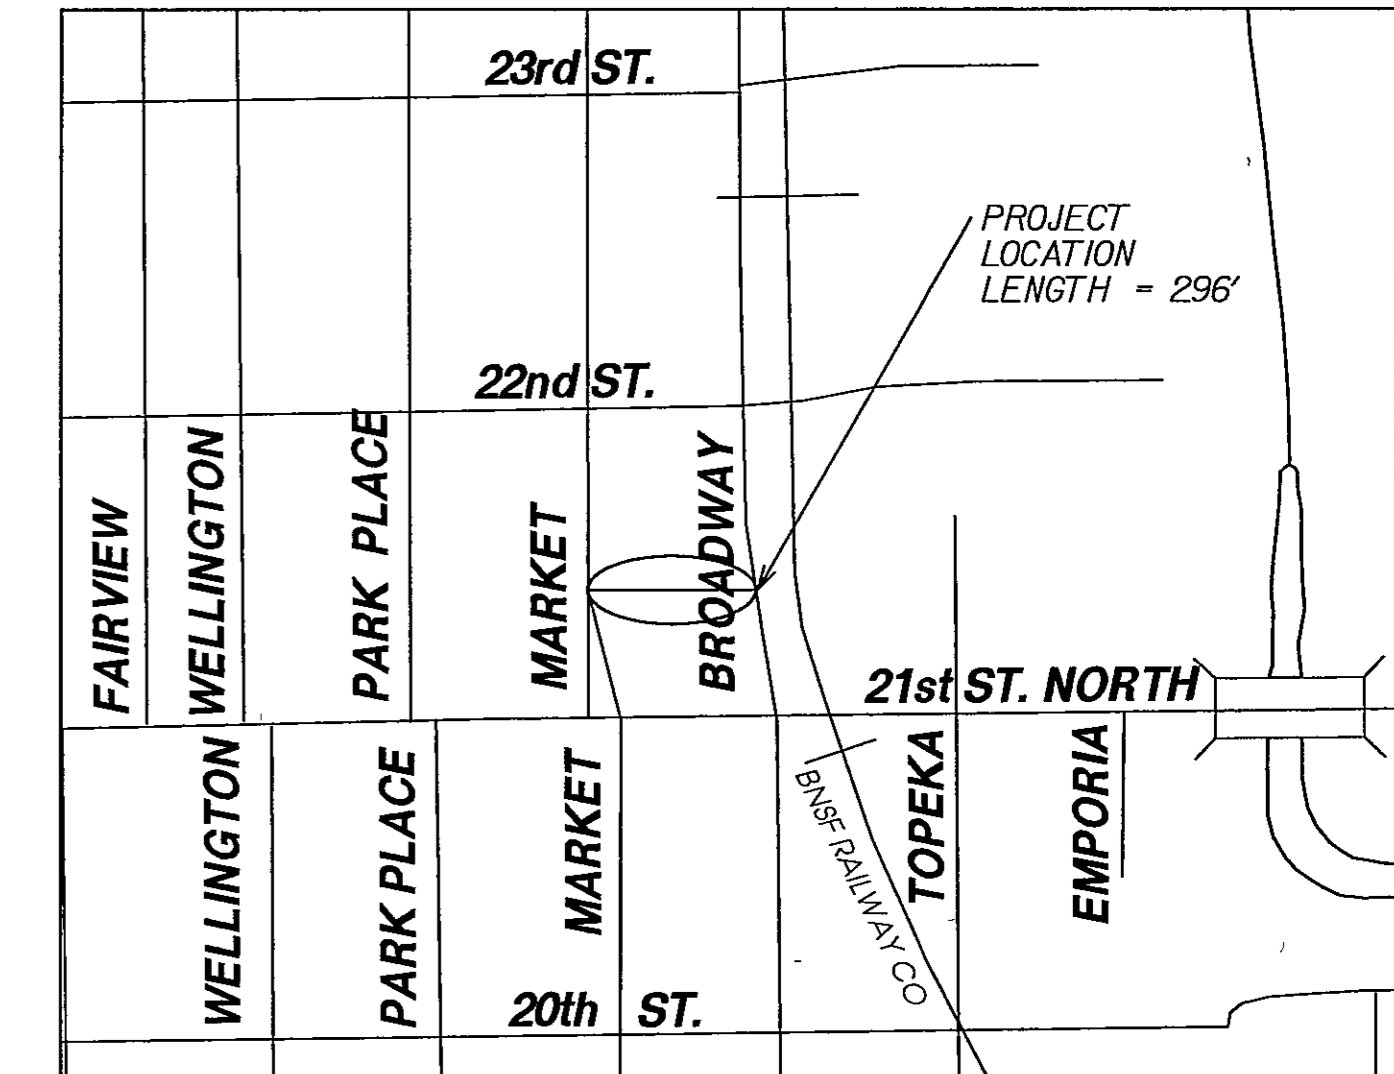 

CONVENTIONAL SIGNS

- |         |                                 |
|---------|---------------------------------|
| --- --- | COUNTY LINE                     |
| --- --- | CITY LIMITS                     |
| --- --- | STATE OR NATIONAL LINE          |
| --- --- | TOWNSHIP, SECTION or GRANT LINE |
| --- --- | PROPERTY LINE                   |
| --- --- | HIGHWAY FENCE                   |
| --- --- | EXISTING FENCE                  |
| --- --- | GUARD FENCE                     |
| --- --- | CONSTRUCTION LIMITS             |
| --- --- | RIGHT OF WAY LINE               |
| --- --- | TRAVELED WAY                    |
| --- --- | RAILROADS                       |
| --- --- | CENTER LINE OF PROJECT          |
| --- --- | TERRACE                         |
| --- --- | CULVERTS                        |
| --- --- | DROP INLET & STORM SEWER        |
| --- --- | ACCESS CONTROL                  |
| --- --- | POWER POLE                      |
| --- --- | TELEPHONE POLE                  |
| --- --- | MARSH                           |
| --- --- | HEDGE                           |
| --- --- | TREES                           |
| --- --- | PROFILE ELEVATION               |
| --- --- | STREAM or CREEK                 |

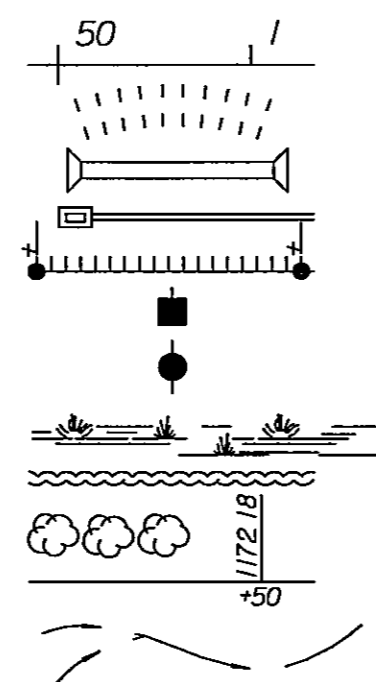

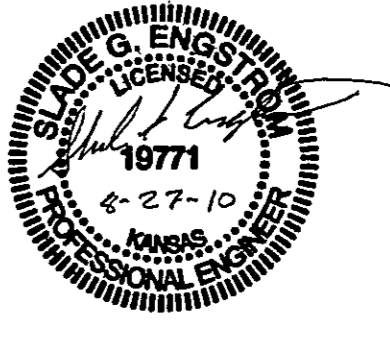

TRANSYSTEMS  
SLADE G. ENGSTROM, P.E.  
SHEETS: 1-18

APPROVED - DATE Aug 30, 2010

*James L. Amour*

CITY ENGINEER  
CITY OF WICHITA

**TranSystems**

245 N. Waco, Suite 222  
Wichita, KS 67202  
Main: 316-303-3000  
Fax: 316-303-0156

BY	DATE
SURVEY	
CADD - TECHNICIAN	
DESIGNERS	
SQUAD	

\$getvar, "dgnprefix" %%getvar, "dwgname", Plotted \$&edtime, 0, MON DD", YYYY - H:MMam/pm)  
 Plotted By ccbanka 8/27/2010  
 File g:\w10\0017\Road\0017cs.sht