
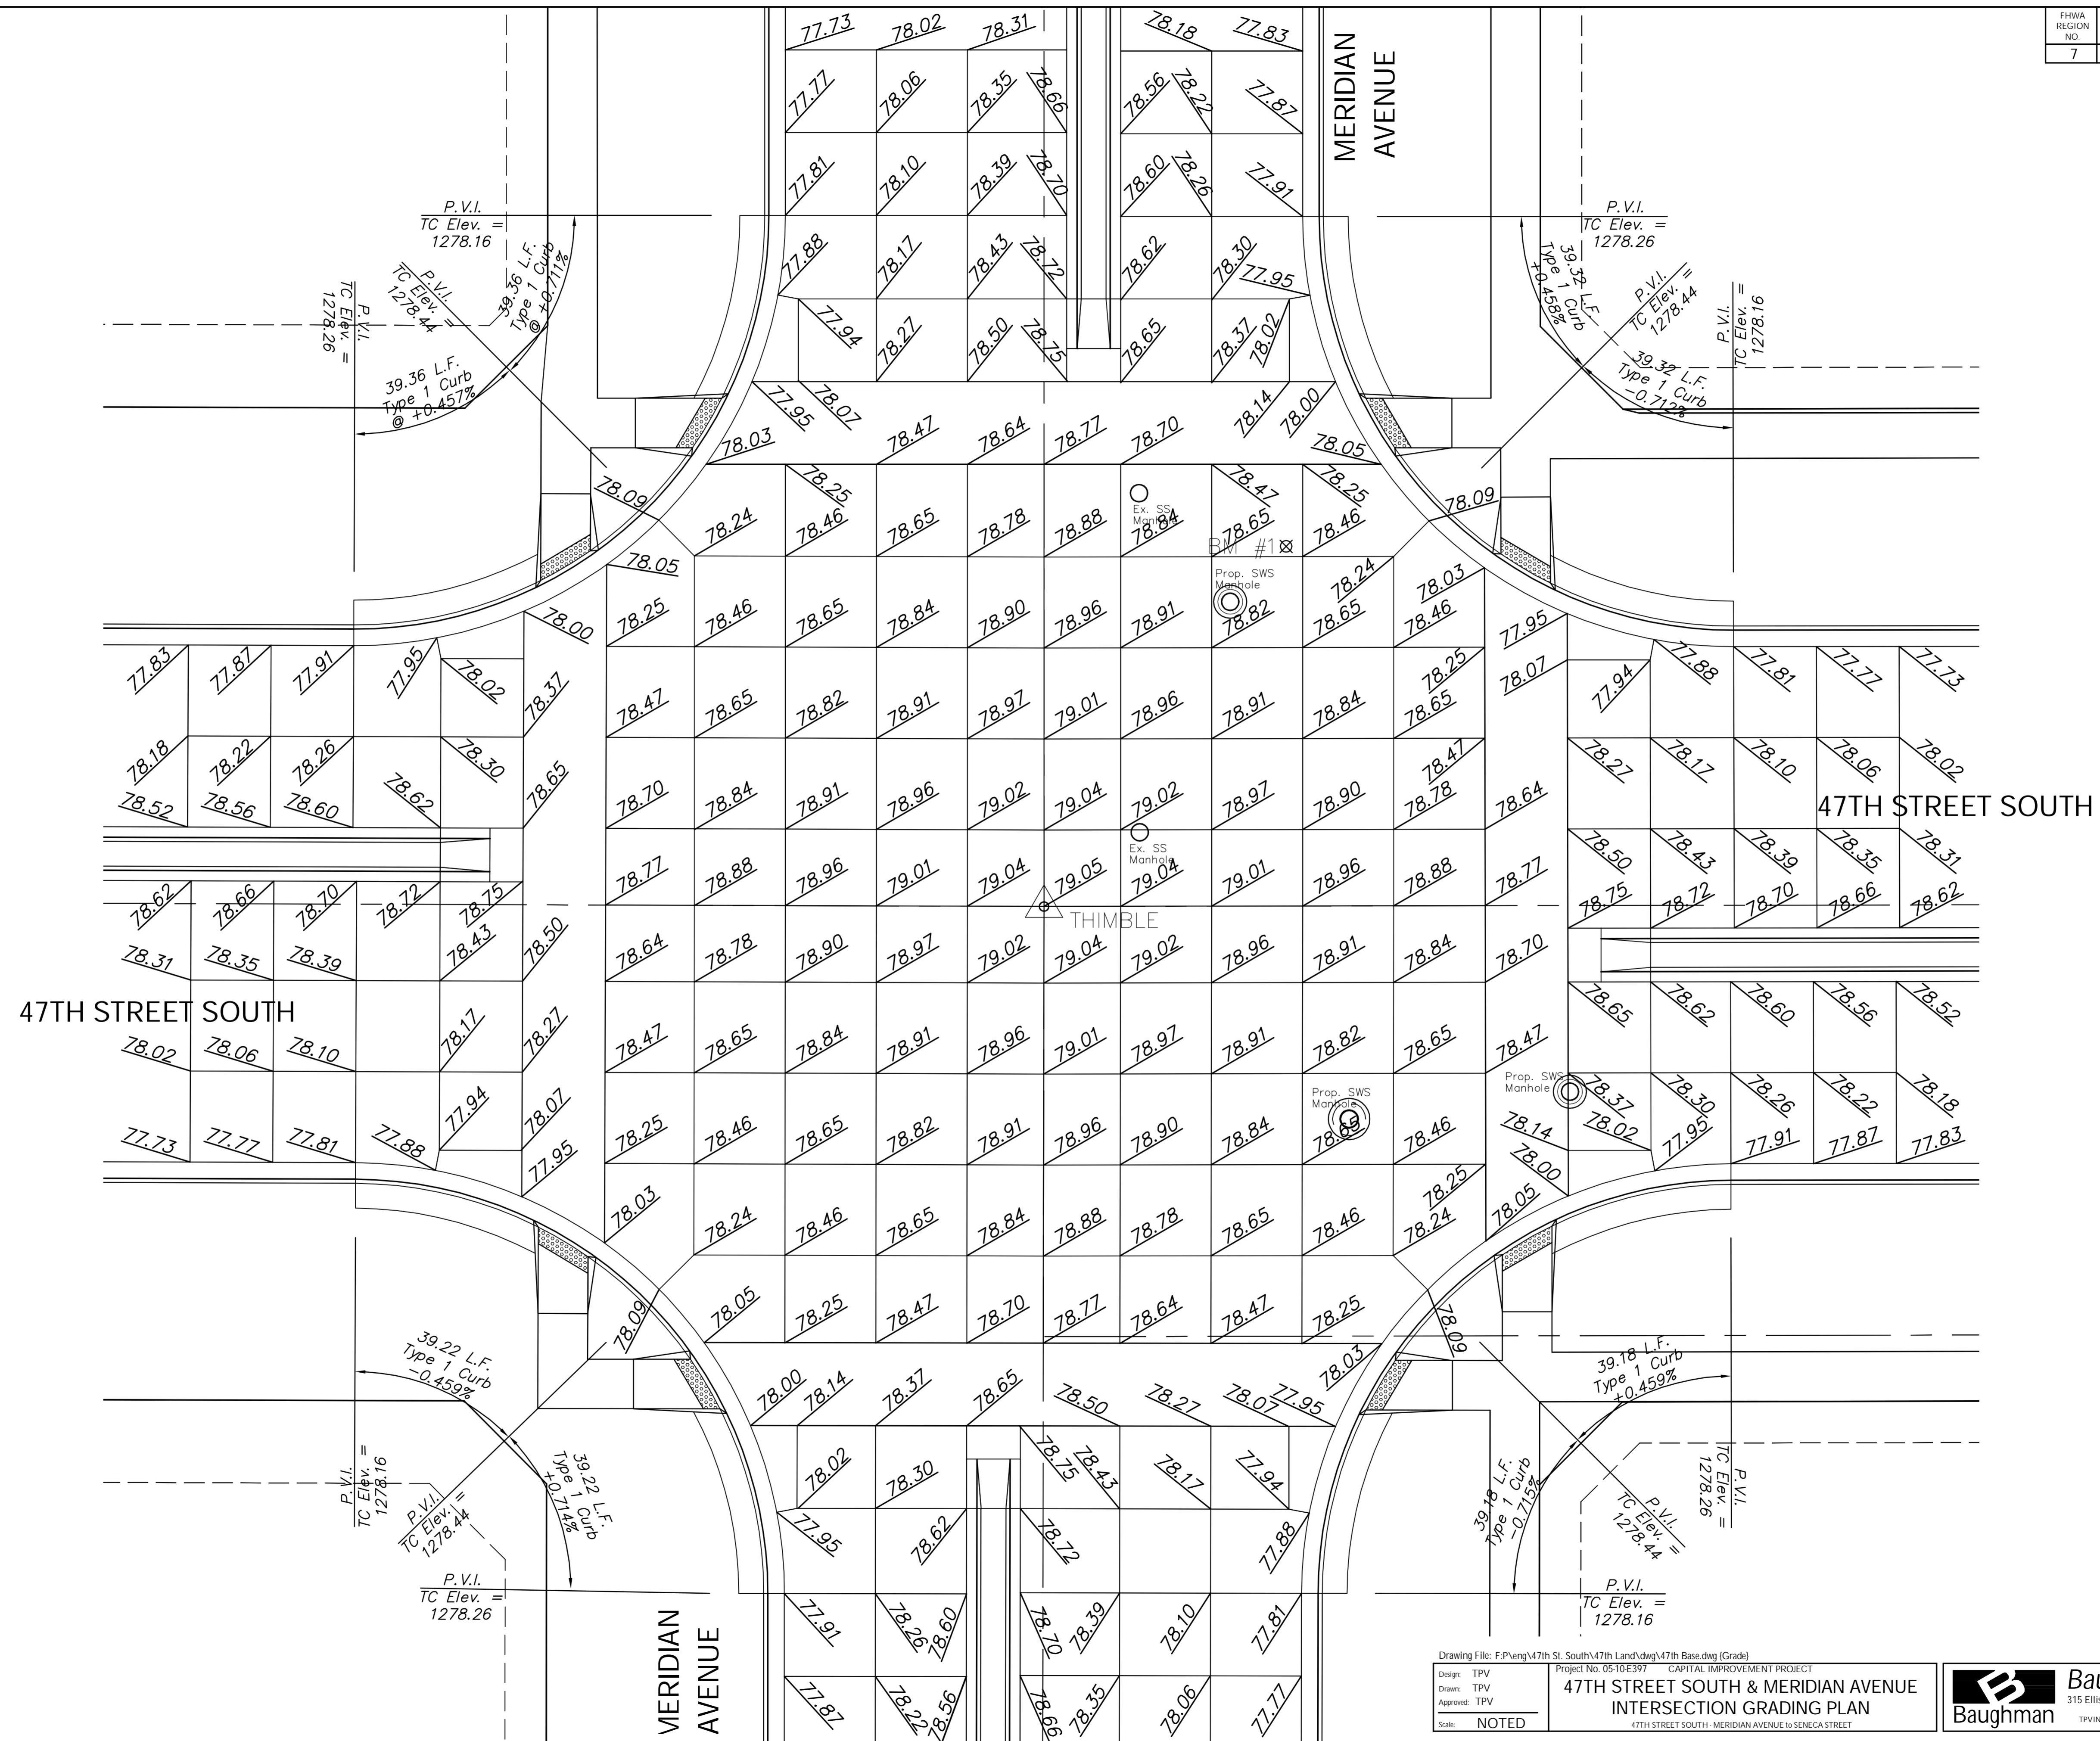


FHWA REGION NO.	STATE	PROJECT NO.	FISCAL YEAR	SHEET NO.	TOTAL SHEETS
7	KANSAS	87 N-0394-01	2010	25	129

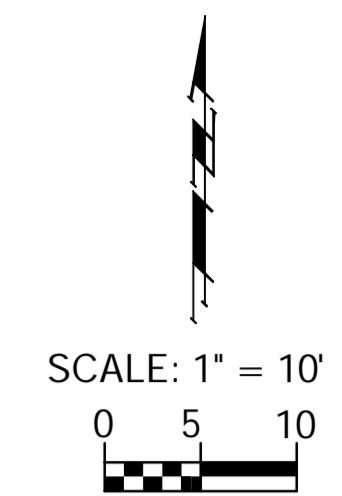

Drawing File: F:\P\eng\47th St. South\47th Land\dwg\47th Base.dwg (Grade)
 Design: TPV
 Drawn: TPV
 Approved: TPV
 Scale: NOTED

Project No. 05-10-E397 CAPITAL IMPROVEMENT PROJECT
47TH STREET SOUTH & MERIDIAN AVENUE
 INTERSECTION GRADING PLAN
 47TH STREET SOUTH - MERIDIAN AVENUE TO SENECA STREET

Baughman Company, P.A.
 315 Ellis St., Wichita, KS 67211 P 316-262-7271 F 316-262-0149
 TPVING | SURVEYING | PLANNING | LANDSCAPE ARCHITECTURE