



**LEGEND**

- SPOT ELEVATION (DIRT GRADE)
- HIGH POINT ELEVATION
- MATCH EXISTING ELEVATION
- PROPOSED CONTOUR
- EXISTING CONTOUR

CONTOUR INTERVAL: 1 FOOT  
 ADD 100 TO ELEVATIONS FOR C.O.W. DATUM.


**SITE GRADING NOTES**

THE CONTRACTOR SHALL USE EXCESS EXCAVATED MATERIAL FROM THIS PROJECT TO GRADE LOTS WITHIN FONTANA 4TH ADDITION, PER THIS GRADING PLAN.  
 ALL FILL PLACED AS PART OF SITE GRADING SHALL BE COMPACTED TO TYPE B (MR-90) REQUIREMENTS.  
 ALL FILL MATERIAL SHALL BE BLADED SMOOTH AND SLOPED TO DRAIN.  
 NO WASTE MATERIAL SHALL BE PLACED IN ANY STREET RIGHT-OF-WAY OTHER THAN AS NECESSARY FOR STREET CONSTRUCTION AS SHOWN IN THESE PLANS.  
 THE LUMP SUM BID ITEM "SITE GRADING" SHALL INCLUDE PLACING, GRADING, AND COMPACTING OF SOIL MATERIAL TO THE REQUIREMENTS OF THIS GRADING PLAN; AND FOR ALL EQUIPMENT, LABOR, TOOLS, AND INCIDENTALS NECESSARY TO COMPLETE THE WORK.  
 THE ACTUAL EXCAVATION OF MATERIAL FOR SITE GRADING IS INCLUDED IN THE BID ITEM "UNCLASSIFIED EXCAVATION".  
 EXCESS MATERIAL FROM PONDS NO. 4 AND NO. 5 WILL BE UTILIZED TO GRADE LOTS AS SHOWN ON THE SITE GRADING PLAN FOR PHASE 2. SEE STORM WATER DRAIN PLANS FOR ADDITIONAL GRADING REQUIREMENTS.  
 PEC PROJECT NO. 35-08389-004-0042  
 CITY OF WICHITA PROJECT NO. 472-84122

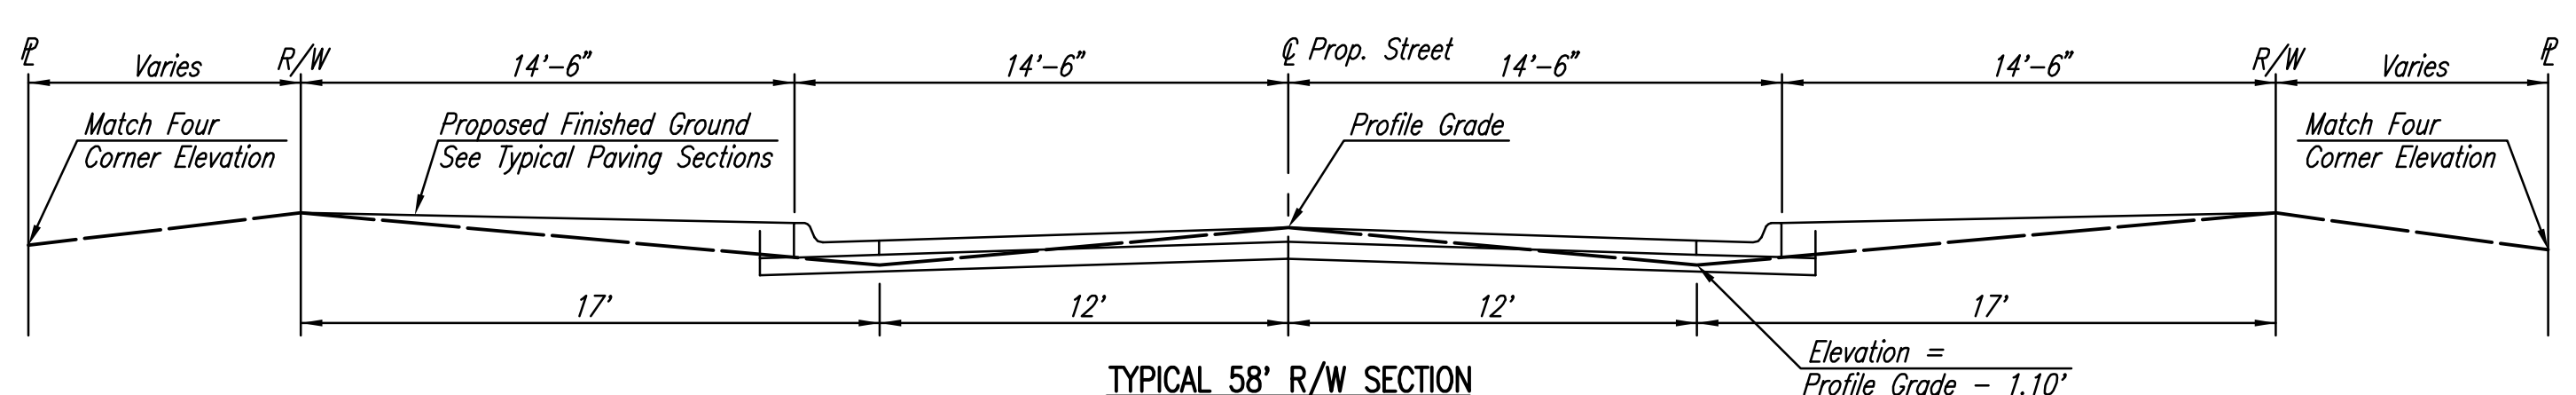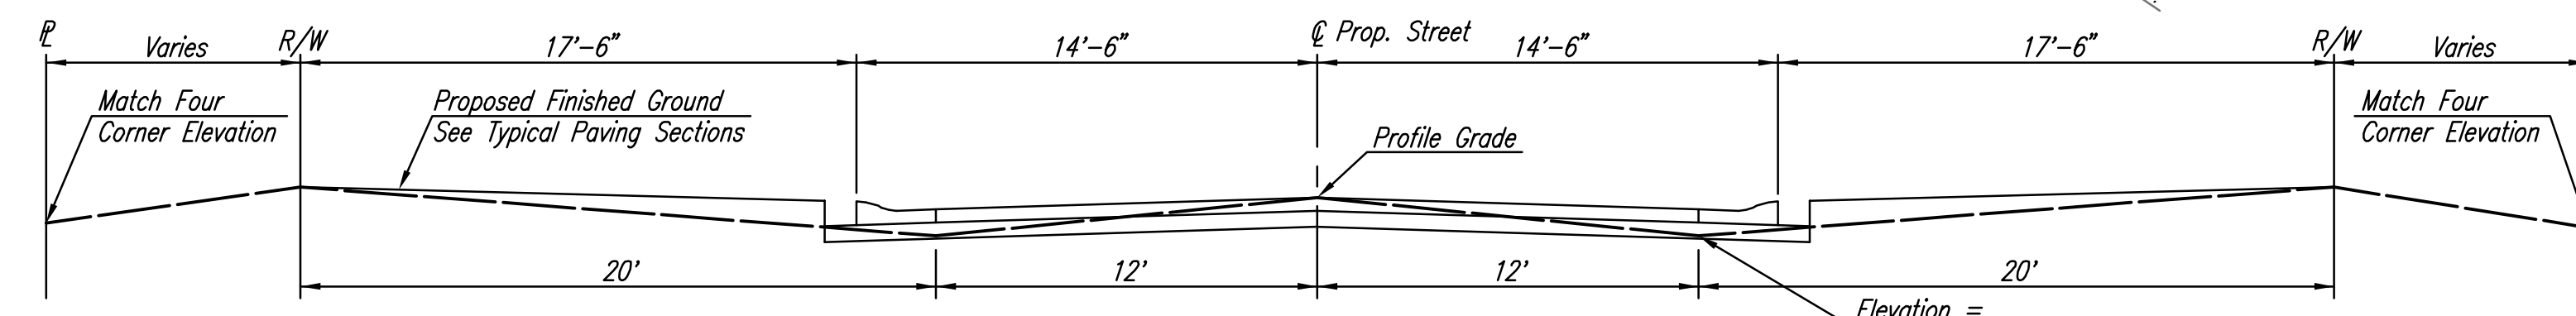

SEE PHASE 1 STORM WATER DRAIN PLANS FOR ADDITIONAL GRADING REQUIREMENTS.  
 PEC PROJECT NO. 35-08389-003-042  
 CITY OF WICHITA PROJECT NO. 468-84121

Scaled 09-30-2010 1:12:35 PM by BJS  
 Plot Scale 1:100 11-12-2010 2:23:42 PM by BILL J. SEKSON  
 Q:\2009\08389\000\08389-003-C-SITE GRADING PLAN

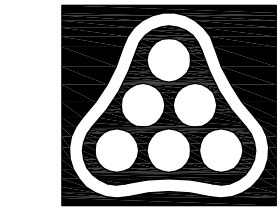

No.	Revision	By	Date
	FONTANA 4TH ADDITION-PHASE 1		
<b>SITE GRADING PLAN</b>			
(FOR INFORMATION ONLY)			
JAMES L. ARMOUR, P.E. - CITY ENGINEER			
CITY OF WICHITA PROJ. NO. 472-84800			
<b>Professional Engineering Consultants, P.A.</b>			
303 S. TOPEKA • WICHITA, KANSAS 67202			
316-262-2691 • FAX 316-262-3003			
Designed by	BMM	Job No.	35-08389-000
Drawn by	BJS	Date	July 2008
			Sheet 7 of 50