

CONSTRUCTION PLANS FOR

89465

NORTHEAST TRANSMISSION FACILITY - PHASE 2A


(FROM THE INTERSECTION OF REGENTS LANE AND SHOCKER DRIVE, ALONG THE BURLINGTON NORTHERN-SANTA FE RAILROAD TRACKS, TO WOODLAWN AVENUE)

FOR

THE CITY OF WICHITA,

SEDGWICK COUNTY, KANSAS

MICHAEL E. LINDEBAK, P.E.-CITY ENGINEER

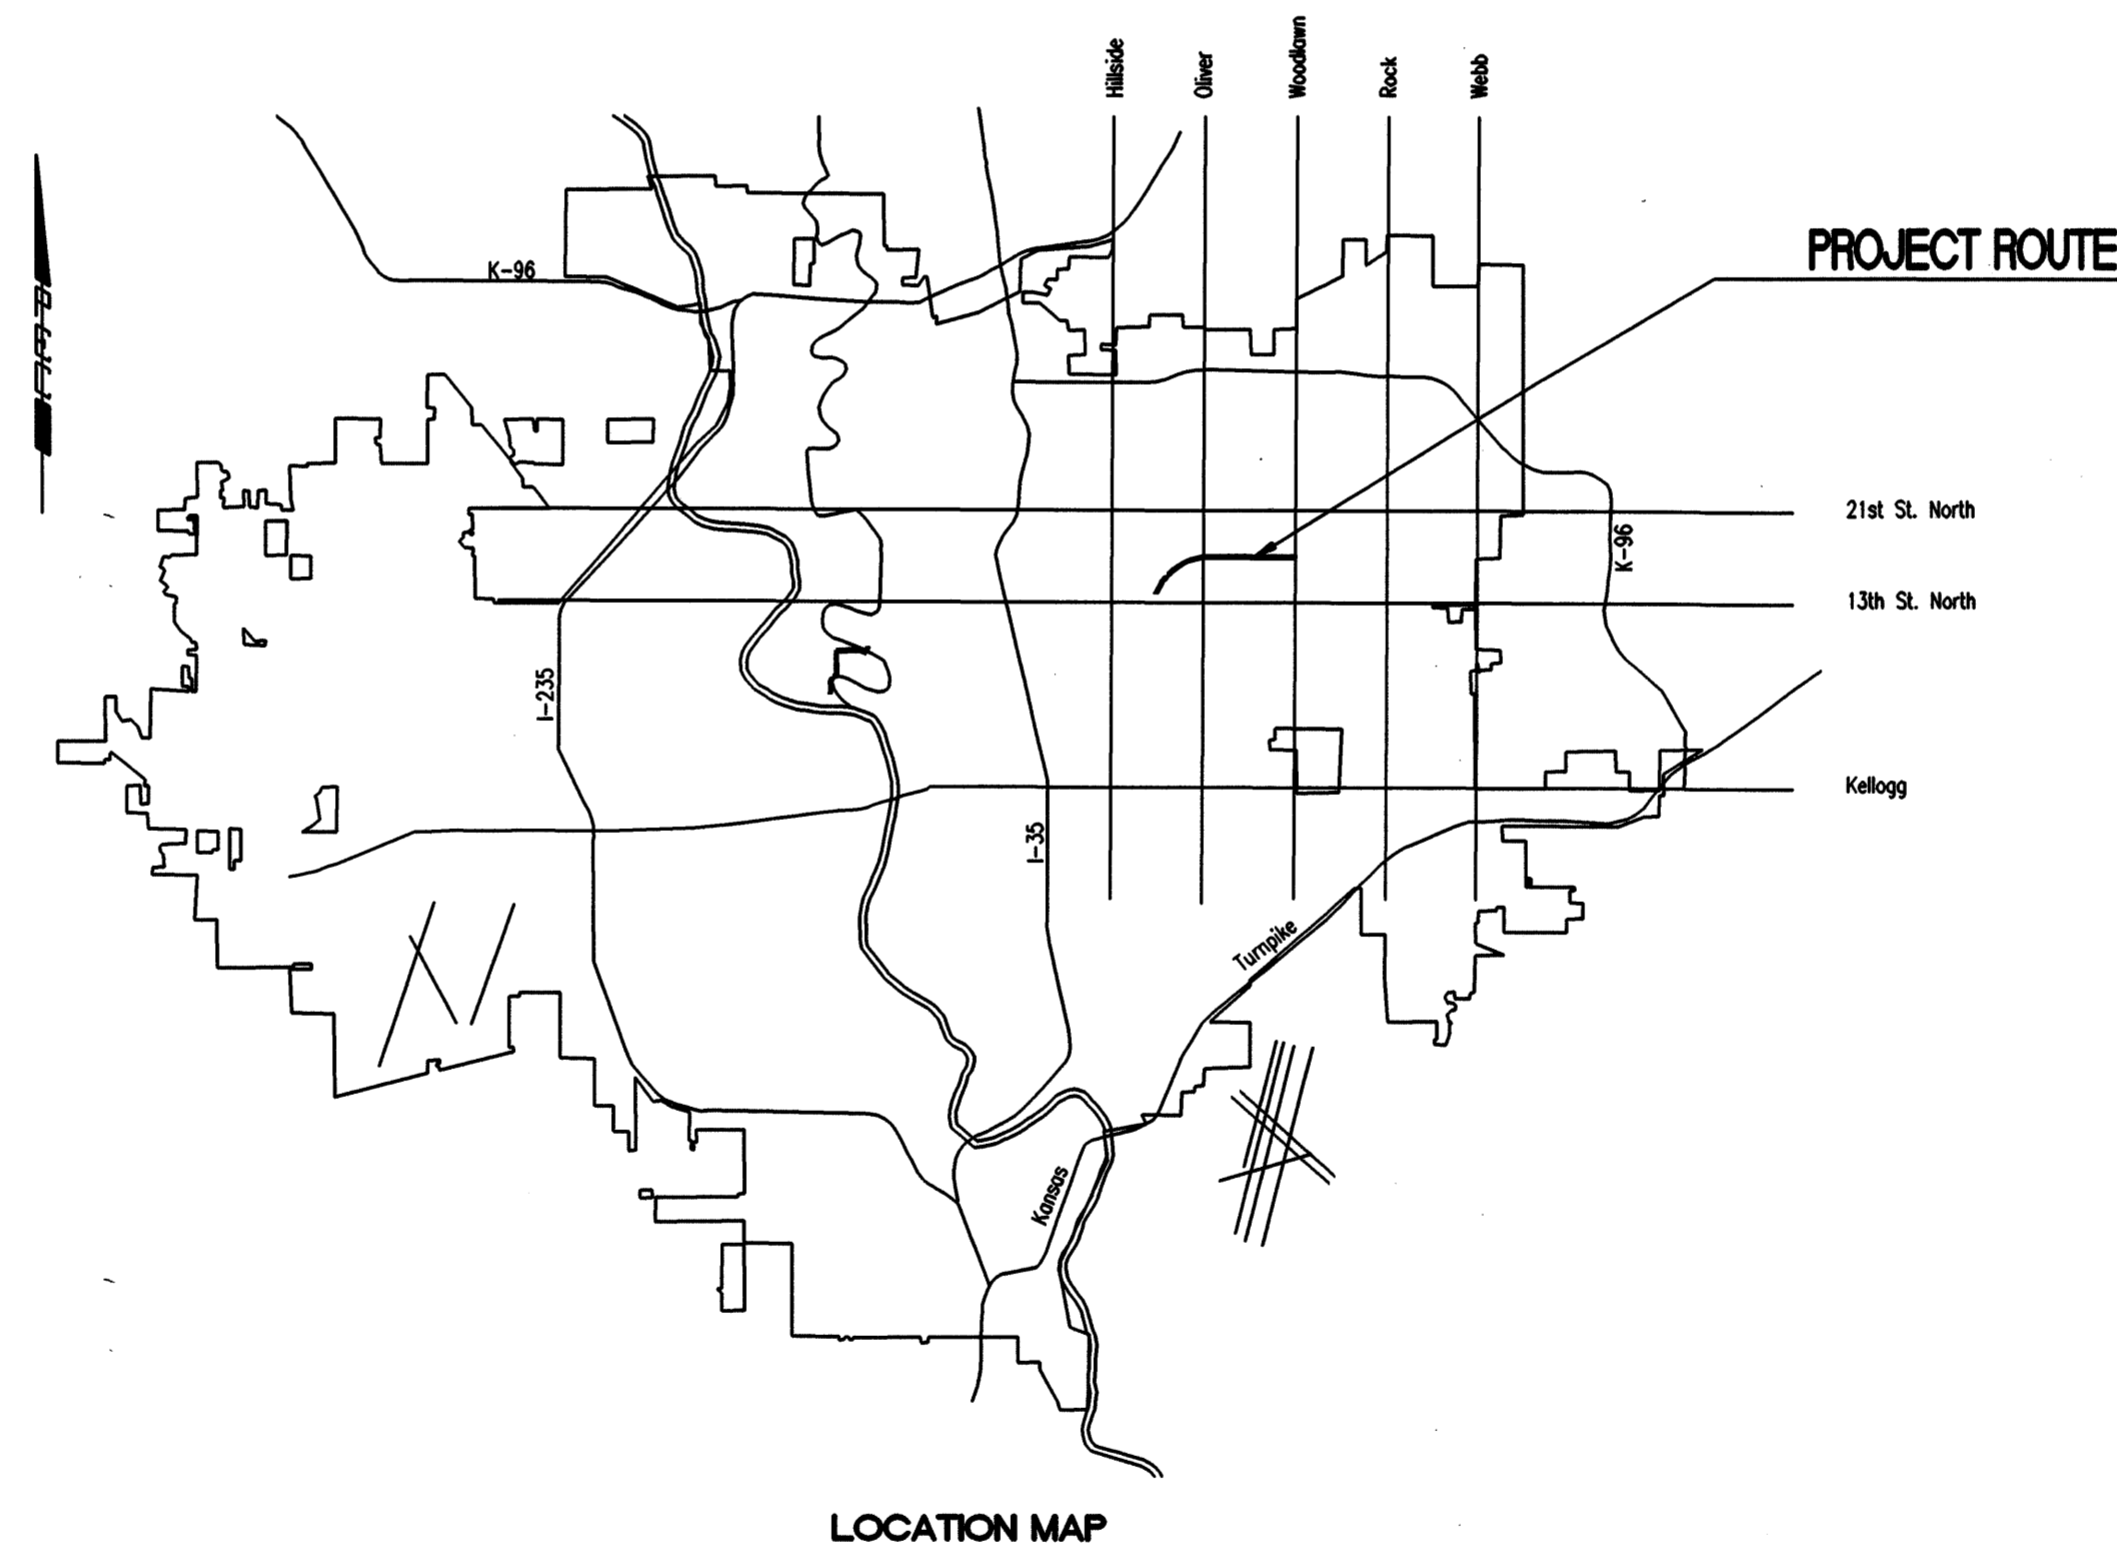

INDEX OF SHEETS

SHEET NO. 1	TITLE SHEET
SHEET NO. 2	WATERLINE KEY MAP
SHEET NO. 3	HORIZONTAL CONTROL MAP
SHEET NO. 4	VERTICAL CONTROL MAP
SHEET NO. 5-7	WATERLINE DETAILS
SHEET NO. 8-15	PLAN/PROFILE (PHASE 2A)
SHEET NO. 16	PLAN/PROFILE (PHASE 2C)
SHEET NO. 17	EROSION CONTROL AND SEDIMENT BARRIER DETAILS

OCA NO. 632540

CITY OF WICHITA PROJECT NO. 448-76-245-89465-000-000-001

MARCH 2000

PLANS PREPARED BY

PROFESSIONAL ENGINEERING CONSULTANTS, P.A.
ENGINEERS
WICHITA, KANSAS

