

THE LDF COMPANIES
OFFICE & WAREHOUSE
ADDITION AND REMODEL



PAVING & UTIL
SHEET TITLE
09492
PROJECT NUMBER

GLA / RKO / GJA
DESIGNED / DRAWN / CHECKED


ISSUED
October 2009

REVISED

SHEET NO.
6 of 7

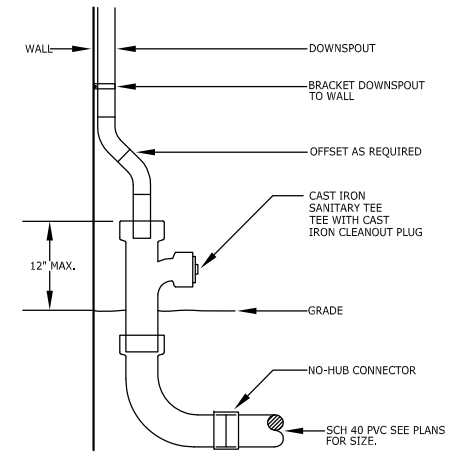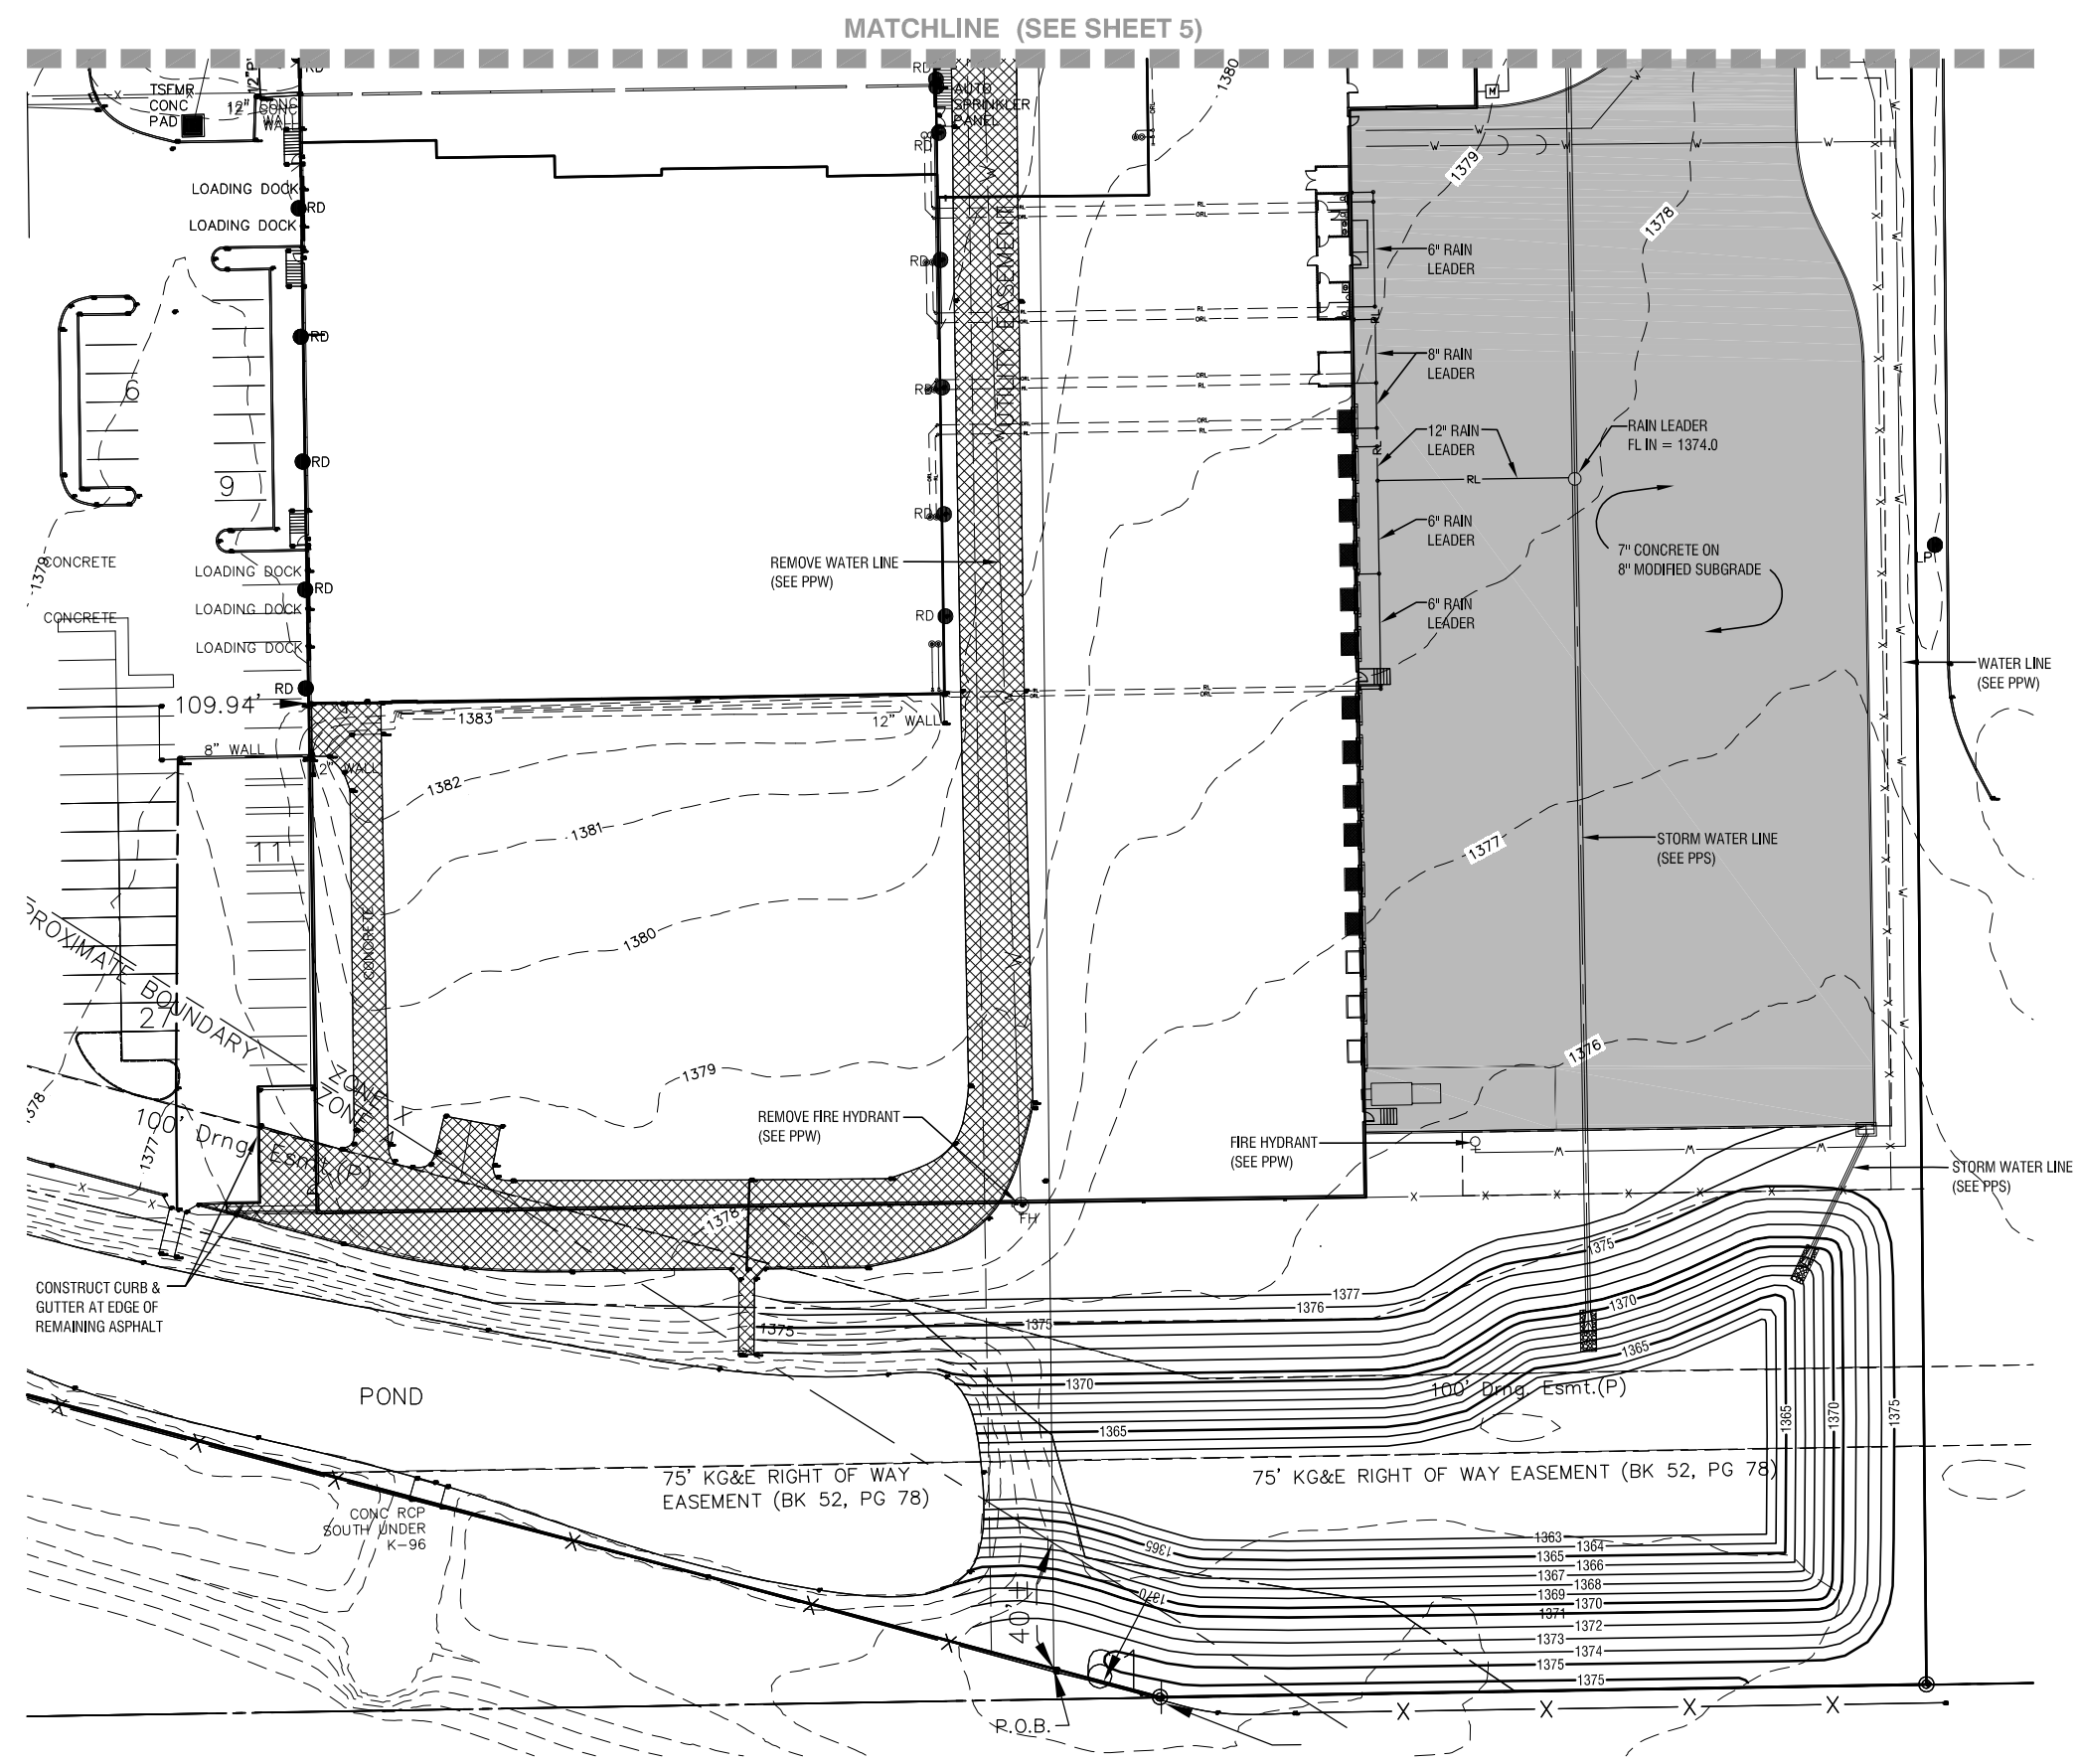


 


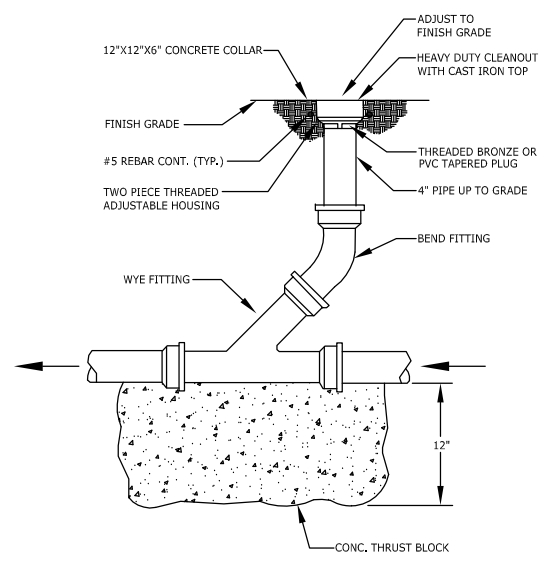DOWNSPOUT DETAIL
NOT TO SCALE



1-WAY CLEANOUT
NOT TO SCALE

PAVING LEGEND:

-  7" CONCRETE ON 8" MODIFIED SUBGRADE
-  2" SURFACE COARSE AND 3.5" BASE COURSE ON 8" MODIFIED SUBGRADE
-  EXISTING PAVEMENT REMOVAL
-  4" CONCRETE WALK

NOTE:
SEE PAVEMENT SECTION OF TERRACON REPORT
#01045024 FOR ADDITIONAL PAVEMENT DETAILS.

PAVING & UTILITY PLAN
SCALE: 1" = 30'-0"

