


**PAVING AND INCIDENTAL DRAINAGE PLANS FOR
AVALON PARK 3RD ADDITION
PHASE 2**

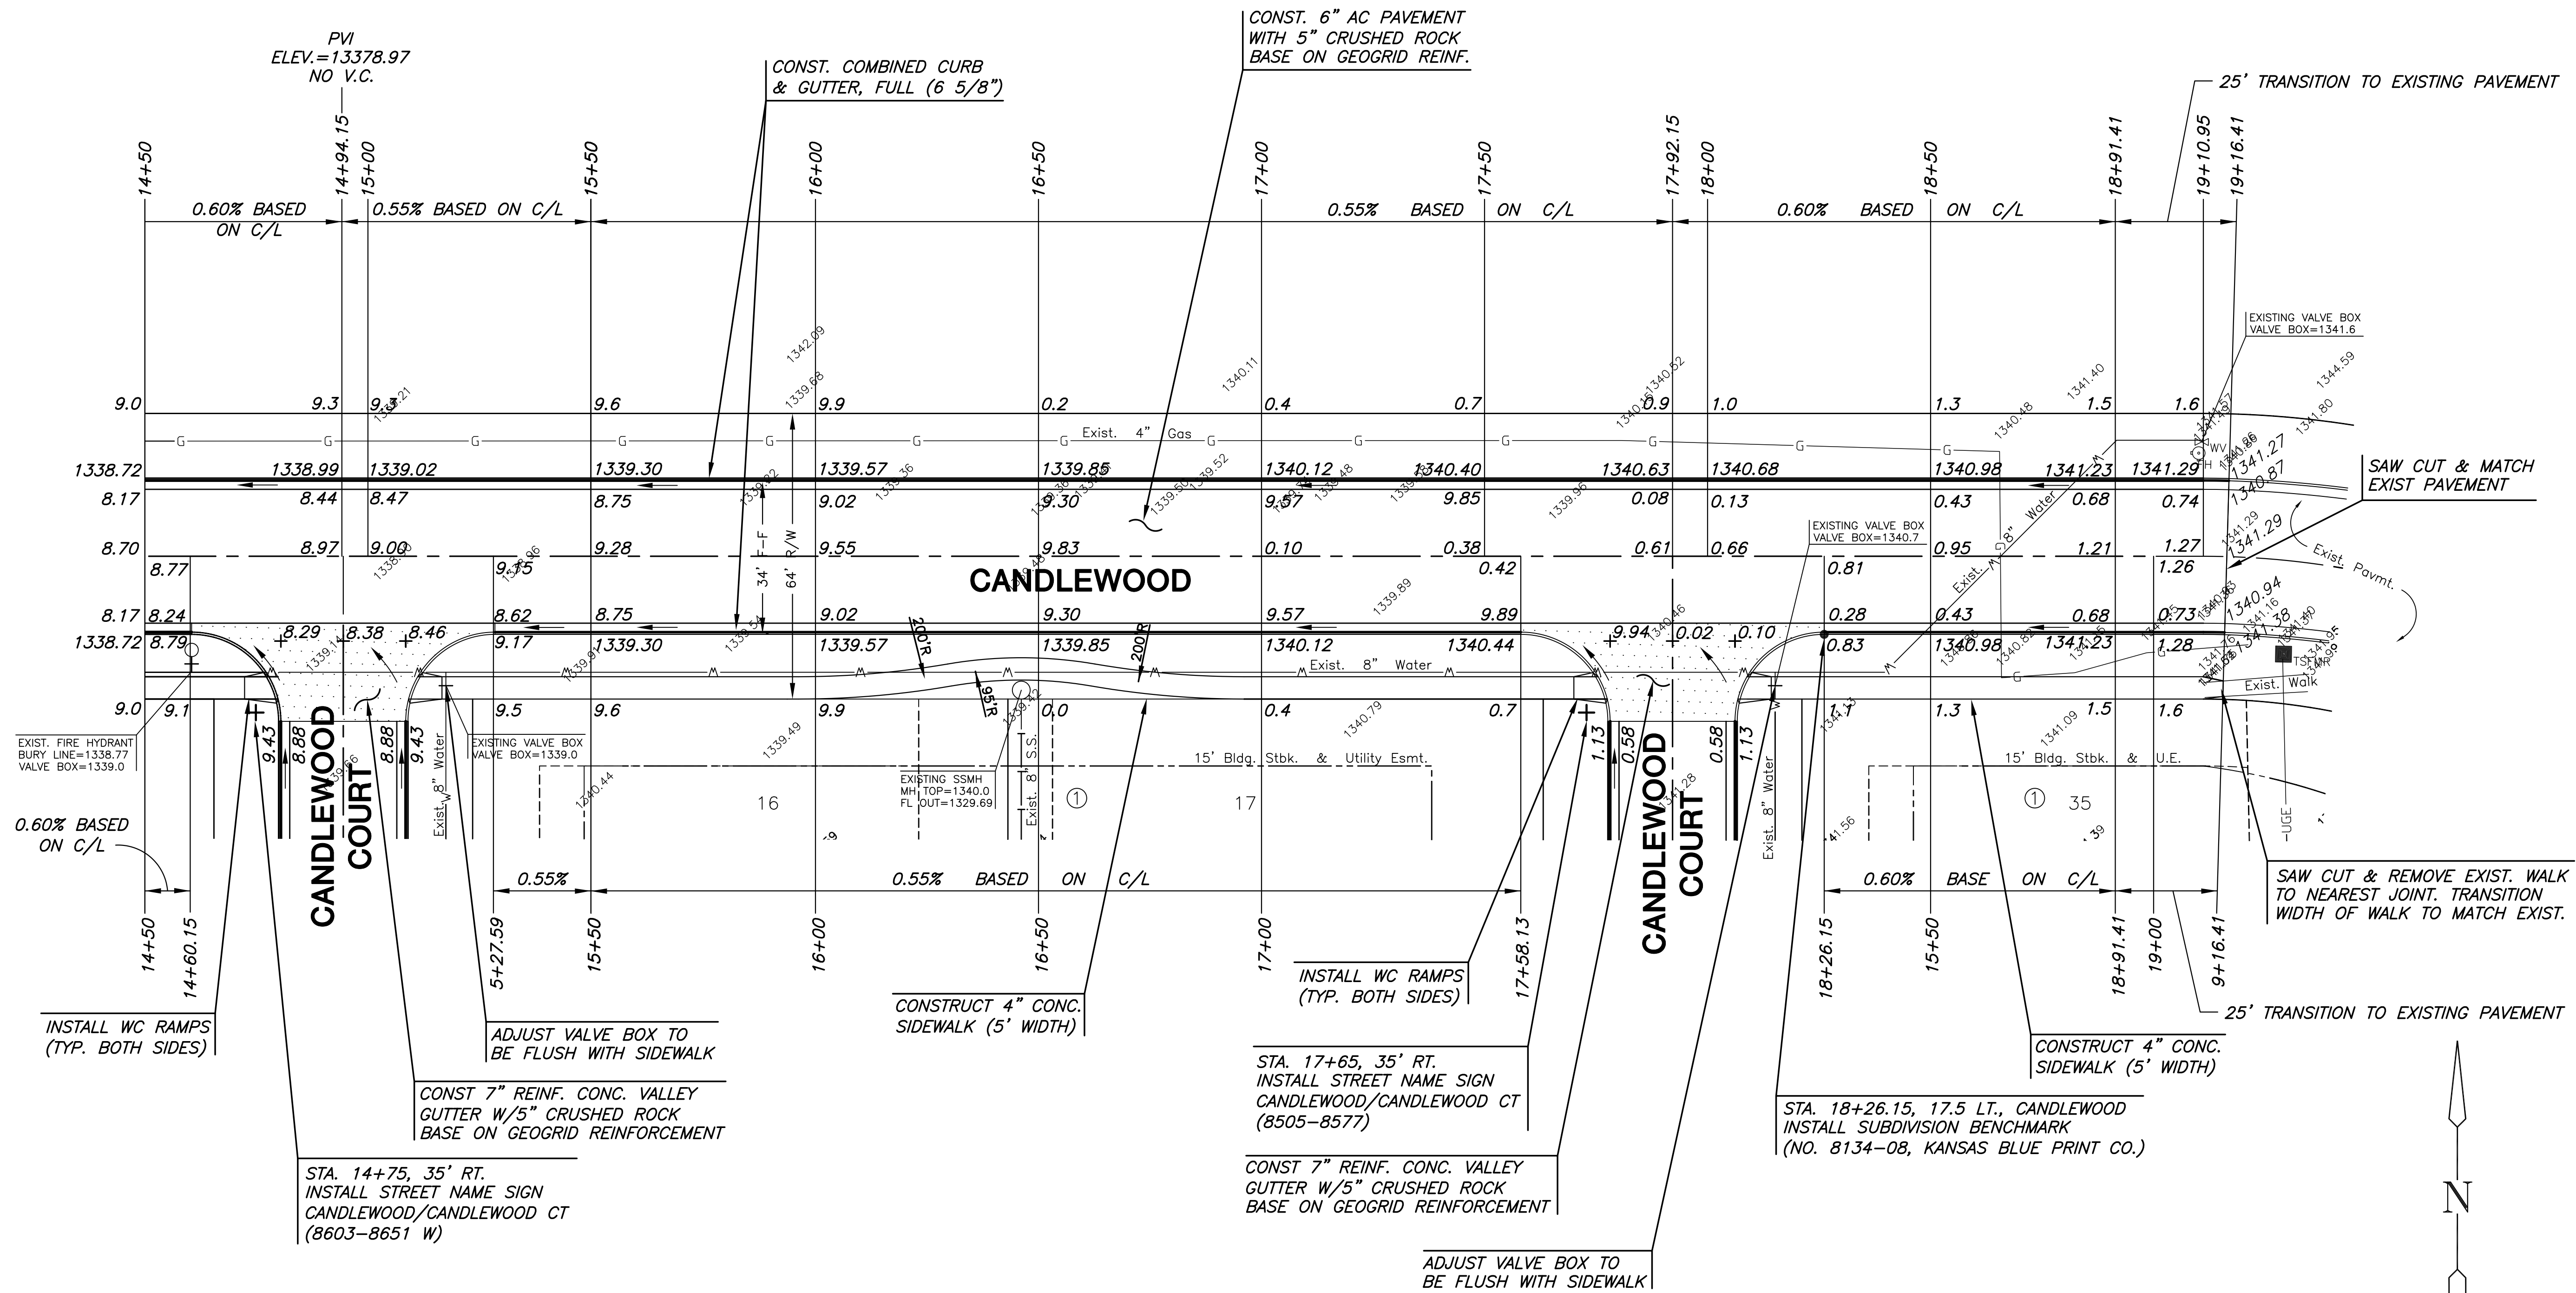

LEGEND

— + — STREET SIGN & SIGN LOCATION
(SEE SIGN ASSEMBLY TABLE
FOR TYPE & STATION OF SIGN)

NOTE:
TOP OF CURB ELEVATIONS SHOWN
ARE FOR FULL CURB. CONSTRUCT
CURB AND GUTTER AS NOTED.

LINE 1
SHEET TITLE
10228
PROJECT NUMBER

DFL / JWC / GJA
DESIGNED / DRAWN / CHECKED

ISSUED
January 2011
REVISED

SHEET NO.
9 of 35