
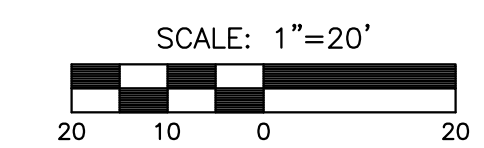
 


**PAVING AND INCIDENTAL DRAINAGE PLANS FOR
AVALON PARK 3RD ADDITION
PHASE 2**

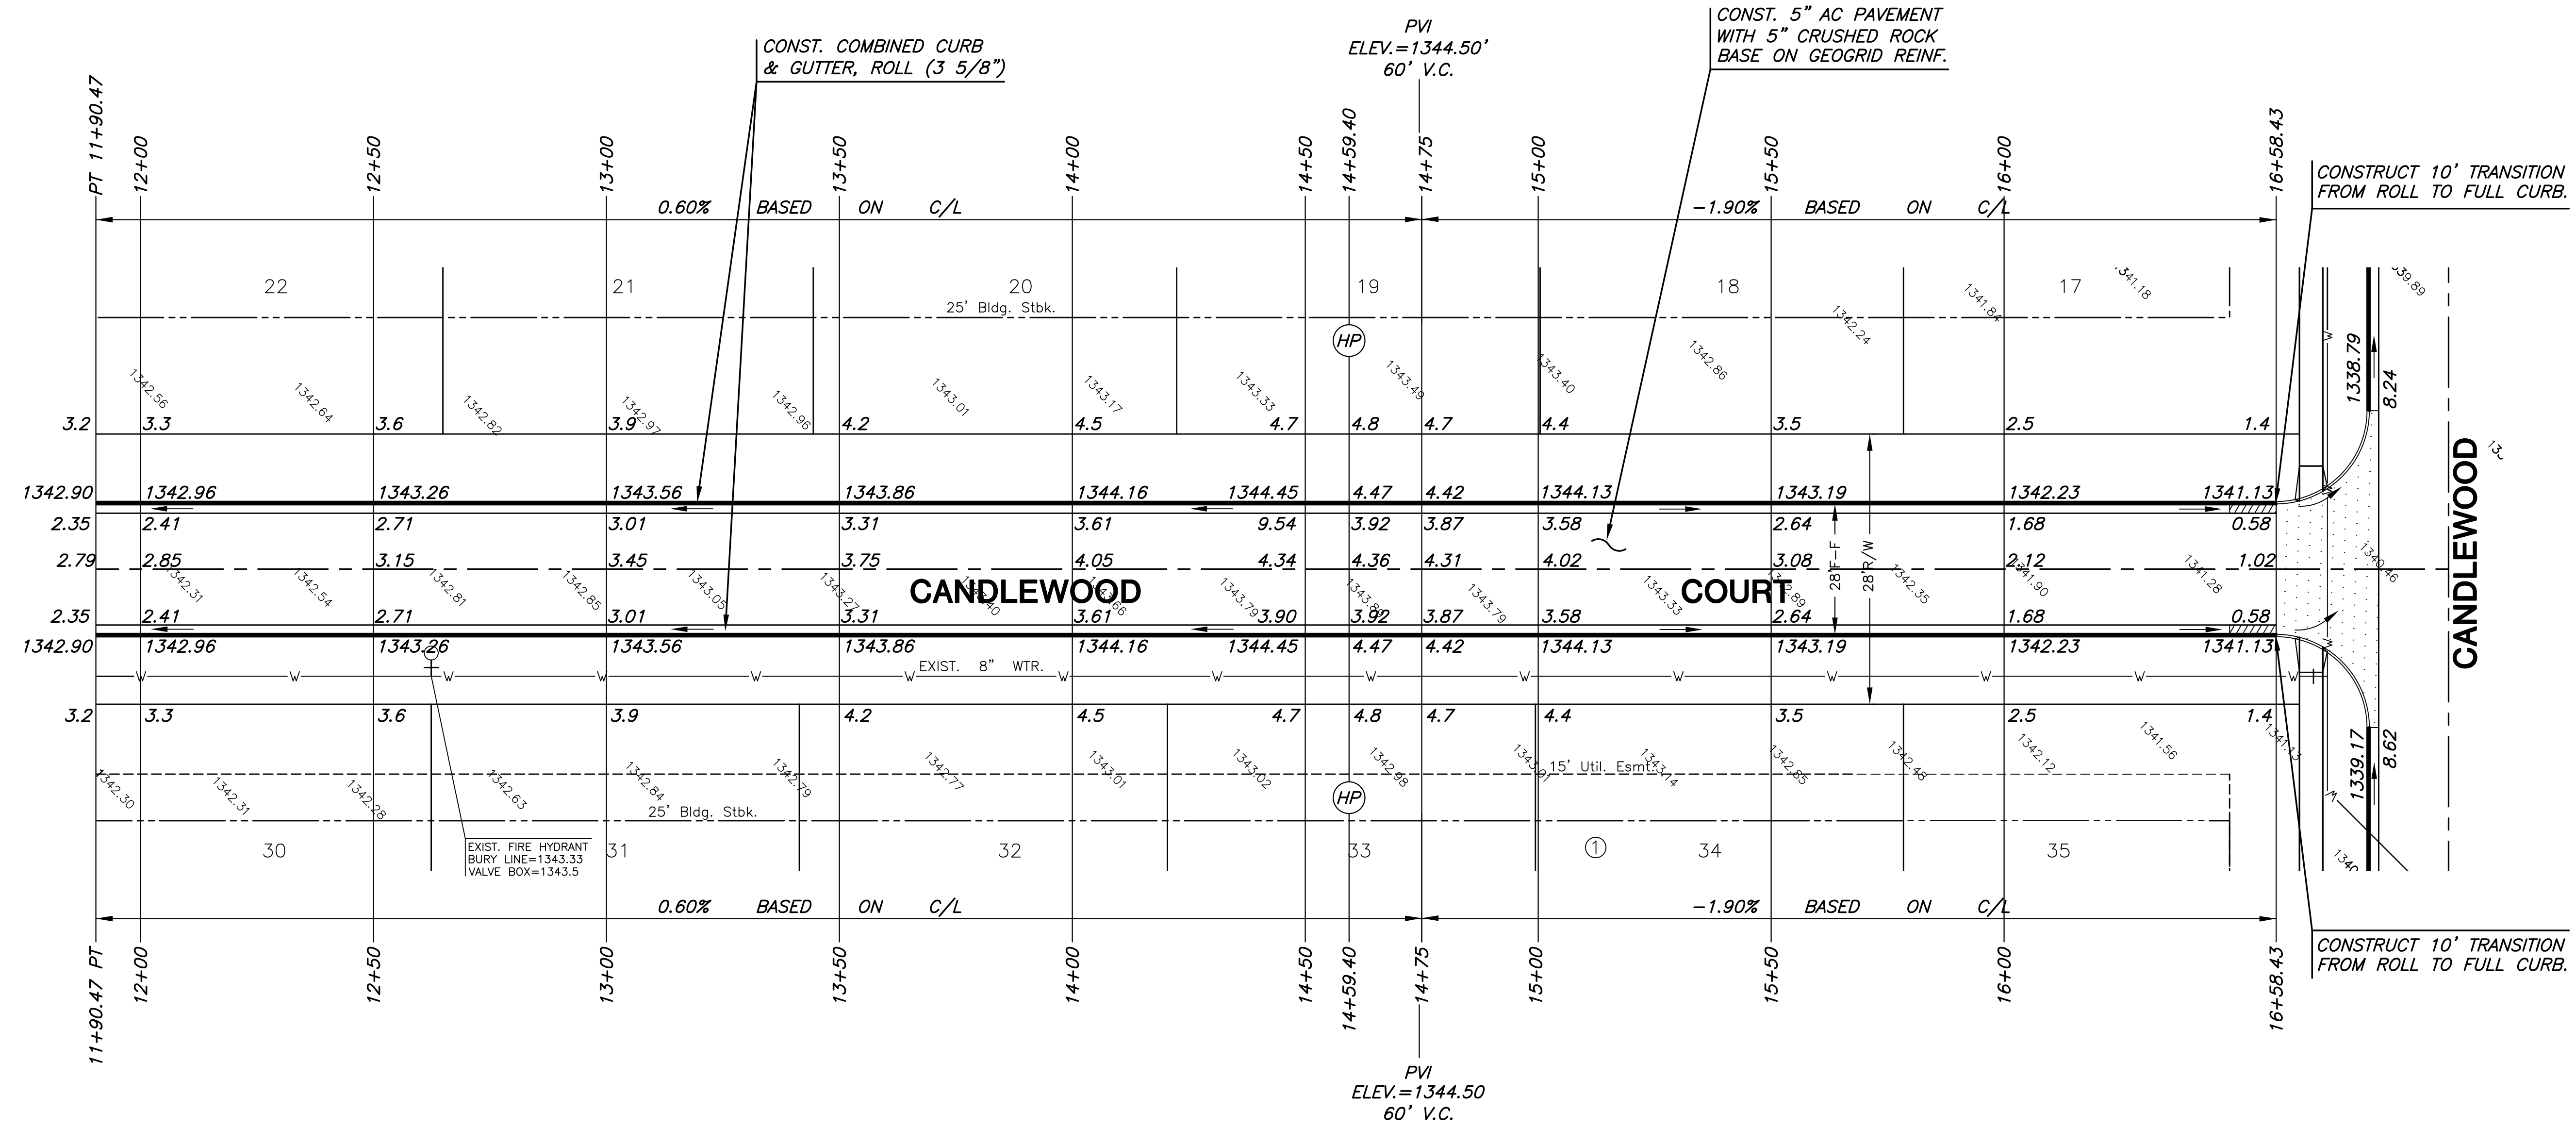

LEGEND

—+— STREET SIGN & SIGN LOCATION
(SEE SIGN ASSEMBLY TABLE
FOR TYPE & STATION OF SIGN)

NOTE:
TOP OF CURB ELEVATIONS SHOWN
ARE FOR FULL CURB. CONSTRUCT
CURB AND GUTTER AS NOTED.

LINE 1
SHEET TITLE
10228
PROJECT NUMBER

DFL JWC GJA
DESIGNED DRAWN CHECKED

ISSUED
January 2011

REVISED

SHEET NO.
12 of 35