


**PLAN LINE 1  
PROFILE LINE 1**

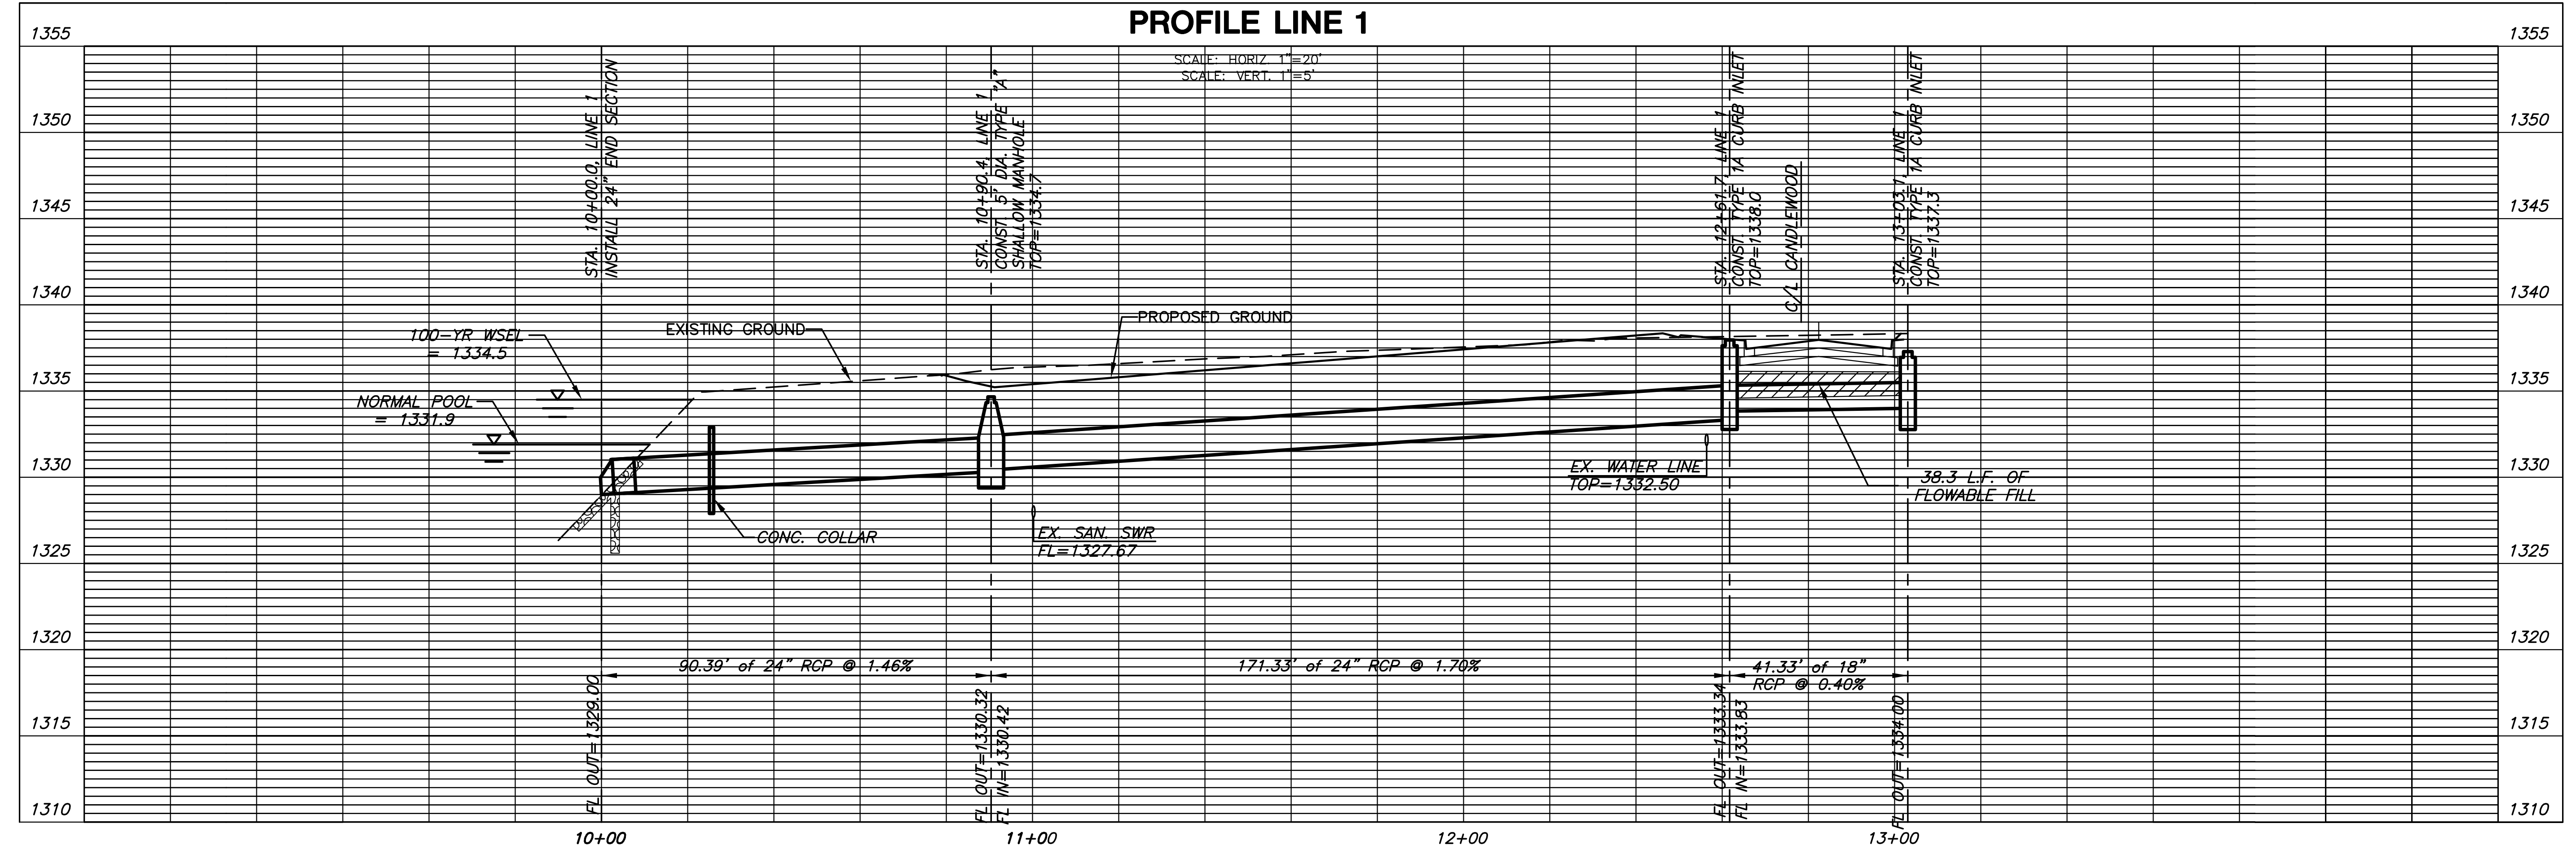

**PAVING AND INCIDENTAL DRAINAGE PLANS FOR  
AVALON PARK 3RD ADDITION  
PHASE 2**

<b>LINE 1</b>		
SHEET TITLE	10228	
PROJECT NUMBER	10228	
DESIGNED	DFL	JWC / GJA
DRAWN		
CHECKED		
ISSUED	January 2011	
REVISED		
SHEET NO.	15 of 35	

PLOTTED: Tuesday, January 04, 2011 10:58AM

J:\PROJECTS\2010\10228 AVALON PARK\CADD\CIVIL\SW\10228\_01.DWG