


STATE	PROJECT NO.	YEAR	SHEET NO.	TOTAL SHEETS
KANSAS	87 N-0361-01	2011	19	169

**MKEC**  
ENGINEERING  
CONSULTANTS, INC.  
411 N. WEBB ROAD  
WICHITA, K.S. 67206  
316-684-9600

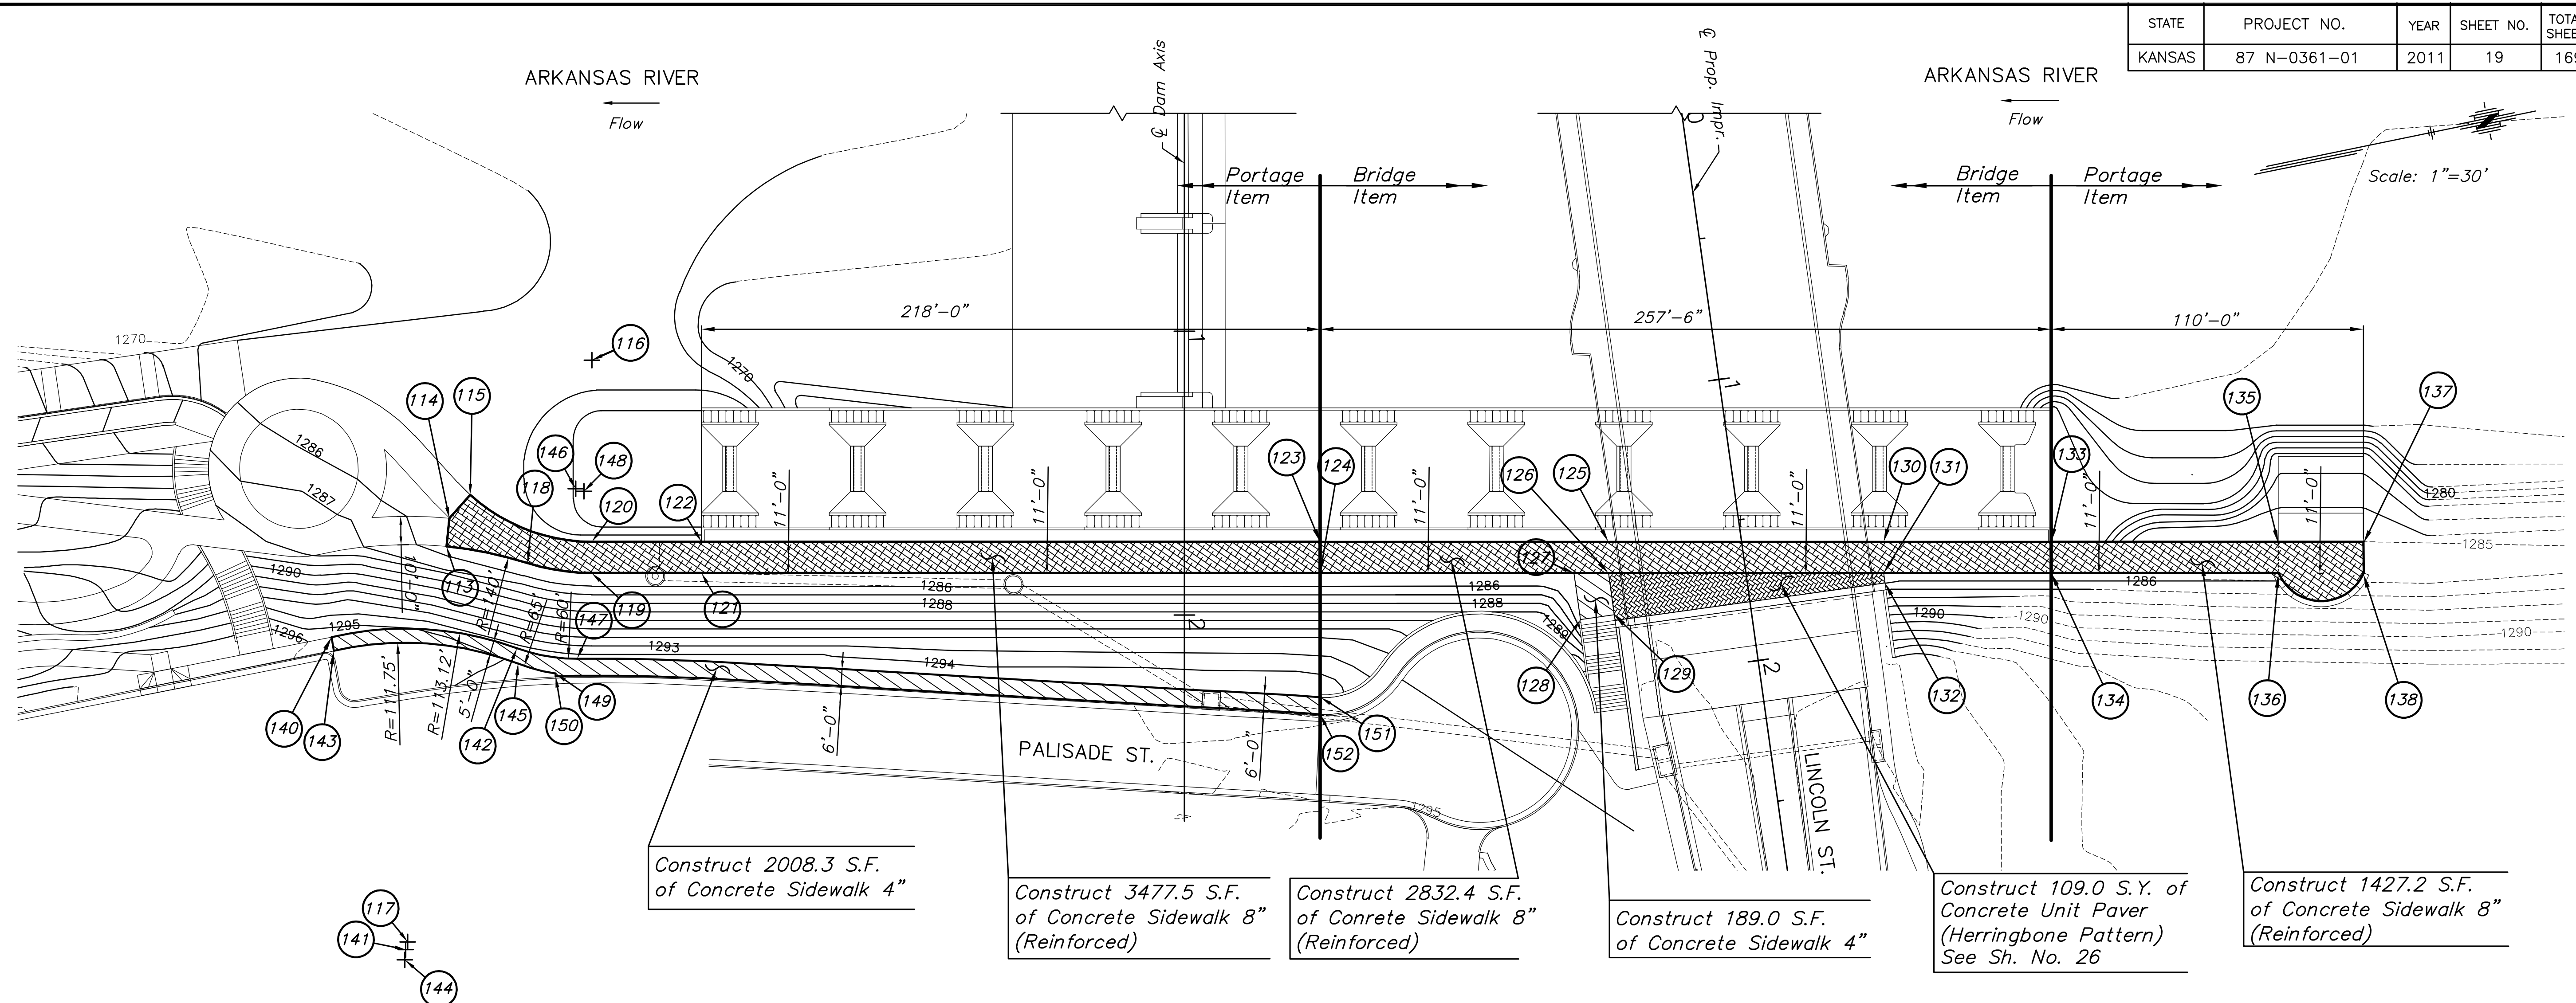

EAST BANK PORTAGE AND SIDEWALK PAVING AND GRADING PLAN

PORTAGE WALK POINT TABLE					
POINT NO.	STATION/OFFSET	NORTHING	EASTING	ELEVATION	REMARKS
DAM STATION					
113	51+75.84 / 259.91' Rt.	1680106.1597	1647269.4937	1285.43	Back of Walk
114	51+65.89 / 258.94' Rt.	1680108.9145	1647259.8806	1285.23	Back of Walk PT
115	51+58.46 / 252.24' Rt.	1680117.6337	1647253.1742	1285.00	Face of Walk
116	51+10.19 / 208.72' Rt.	1680147.5423	1647286.5921	-	Radius Point
117	53+15.18 / 273.56' Rt.	1680067.5925	1647404.0766	-	Radius Point
118	51+81.69 / 231.34' Rt.	1680133.2108	1647280.4067	1285.23	Back of Walk PRC
119	51+85.19 / 208.74' Rt.	1680154.8028	1647287.9188	1285.23	Back of Walk PT
120	51+74.19 / 208.73' Rt.	1680156.8050	1647277.1026	1285.00	Face of Walk PT
121	51+85.19 / 170.13' Rt.	1680192.7870	1647294.8935	1285.23	Back of Walk
122	51+74.19 / 170.13' Rt.	1680194.7721	1647284.0741	1285.00	Face of Walk
123	51+74.19 / 47.87' Lt.	1680409.1929	1647323.4155	1285.00	Face of Walk
124	51+85.19 / 47.87' Lt.	1680407.2078	1647334.2349	1285.23	Back of Walk
125	51+74.19 / 149.38' Lt.	1680509.0279	1647341.7330	1285.00	Face of Walk
126	51+85.19 / 149.38' Lt.	1680507.0428	1647352.5524	1285.23	Back of Walk
127	51+85.19 / 137.26' Lt.	1680495.1256	1647350.3659	1285.23	Back of Walk
128	52+01.61 / 139.55' Lt.	1680494.4144	1647366.9339	1285.50	Bottom of Step
129	51+99.96 / 151.44' Lt.	1680506.4033	1647367.4485	1285.57	Paver Elev.
130	51+74.19 / 246.31' Lt.	1680604.3656	1647359.2253	1285.00	Face of Walk
131	51+85.19 / 246.31' Lt.	1680602.3804	1647370.0447	1285.23	Back of Walk
132	51+88.68 / 246.79' Lt.	1680602.2294	1647373.5640	1285.30	Paver Elev.
133	51+74.19 / 305.37' Lt.	1680662.4651	1647369.8853	1285.00	Face of Walk
134	51+85.19 / 305.37' Lt.	1680660.4800	1647380.7047	1285.23	Back of Walk
135	51+74.19 / 385.37' Lt.	1680741.1516	1647384.3225	1285.00	Face of Walk
136	51+85.19 / 385.37' Lt.	1680739.1665	1647395.1419	1285.23	Back of Walk
137	51+74.19 / 415.37' Lt.	1680770.6591	1647389.7365	1285.00	Face of Walk
138	51+85.19 / 415.45' Lt.	1680768.7472	1647400.5693	1285.23	Back of Walk

SIDEWALK POINT TABLE					
POINT NO.	STATION/OFFSET	NORTHING	EASTING	ELEVATION	REMARKS
DAM STATION:					
140	52+07.83 / 300.45' Rt.	1680060.5192	1647293.6404	1295.90	Back of Walk PC
141	53+17.87 / 274.26' Rt.	1680066.4166	1647406.6035	-	Radius Point
142	52+11.73 / 235.14' Rt.	1680124.0465	1647309.2678	1294.90	Back of Walk PRC
143	52+12.60 / 299.60' Rt.	1680060.4870	1647298.4887	1295.82	Face of Walk PC
144	53+21.52 / 274.57' Rt.	1680065.4562	1647410.1311	-	Radius Point
145	52+17.13 / 234.67' Rt.	1680123.5360	1647314.6561	1294.90	Face of Walk PRC
146	51+55.44 / 214.39' Rt.	1680154.6148	1647257.6386	-	Radius Point
147	52+15.43 / 213.85' Rt.	1680144.3264	1647316.7499	1294.84	Back of Walk PT
148	51+56.41 / 211.47' Rt.	1680157.3174	1647259.1240	-	Radius Point
149	52+20.63 / 221.50' Rt.	1680135.8592	1647320.4799	1294.75	Face of Walk PT
150	52+21.63 / 221.47' Rt.	1680135.7054	1647321.4680	1294.73	Match Exist. Curb
151	52+29.06 / 48.10' Lt.	1680399.5121	1647377.4208	1294.52	Back of Walk
152	52+35.05 / 47.80' Lt.	1680398.1325	1647383.2621	1294.40	Match Exist. Curb

**LEGEND**

- Concrete Sidewalk 4"
- Concrete Sidewalk 8"
- Concrete Sidewalk 8" (Reinforced)
- Asphalt Patch

**PORTAGE AND SIDEWALK PAVING AND GRADING PLAN**  
SHEET TITLE  
472-84883  
PROJECT NUMBER

JRA  
DESIGN BY  
DPG  
DRAWN BY  
KJS  
CHECKED BY

ISSUED  
1/24/2011  
REVISED

SHEET NO.  
19 of 169

PLOT DATE: Tuesday, January 25, 2011 9:08:53 AM

J:\CIVIL\07433\DWG\BRIDGE\_PAV\07433\_WALKS\_EAST\_BANK.DWG