


STATE	PROJECT NO.	YEAR	SHEET NO.	TOTAL SHEETS
KANSAS	87 N-0361-01	2011	79	169

MKEC
ENGINEERING
CONSULTANTS, INC.
411 N. WEBB ROAD
WICHITA, K.S. 67206
316-684-9600

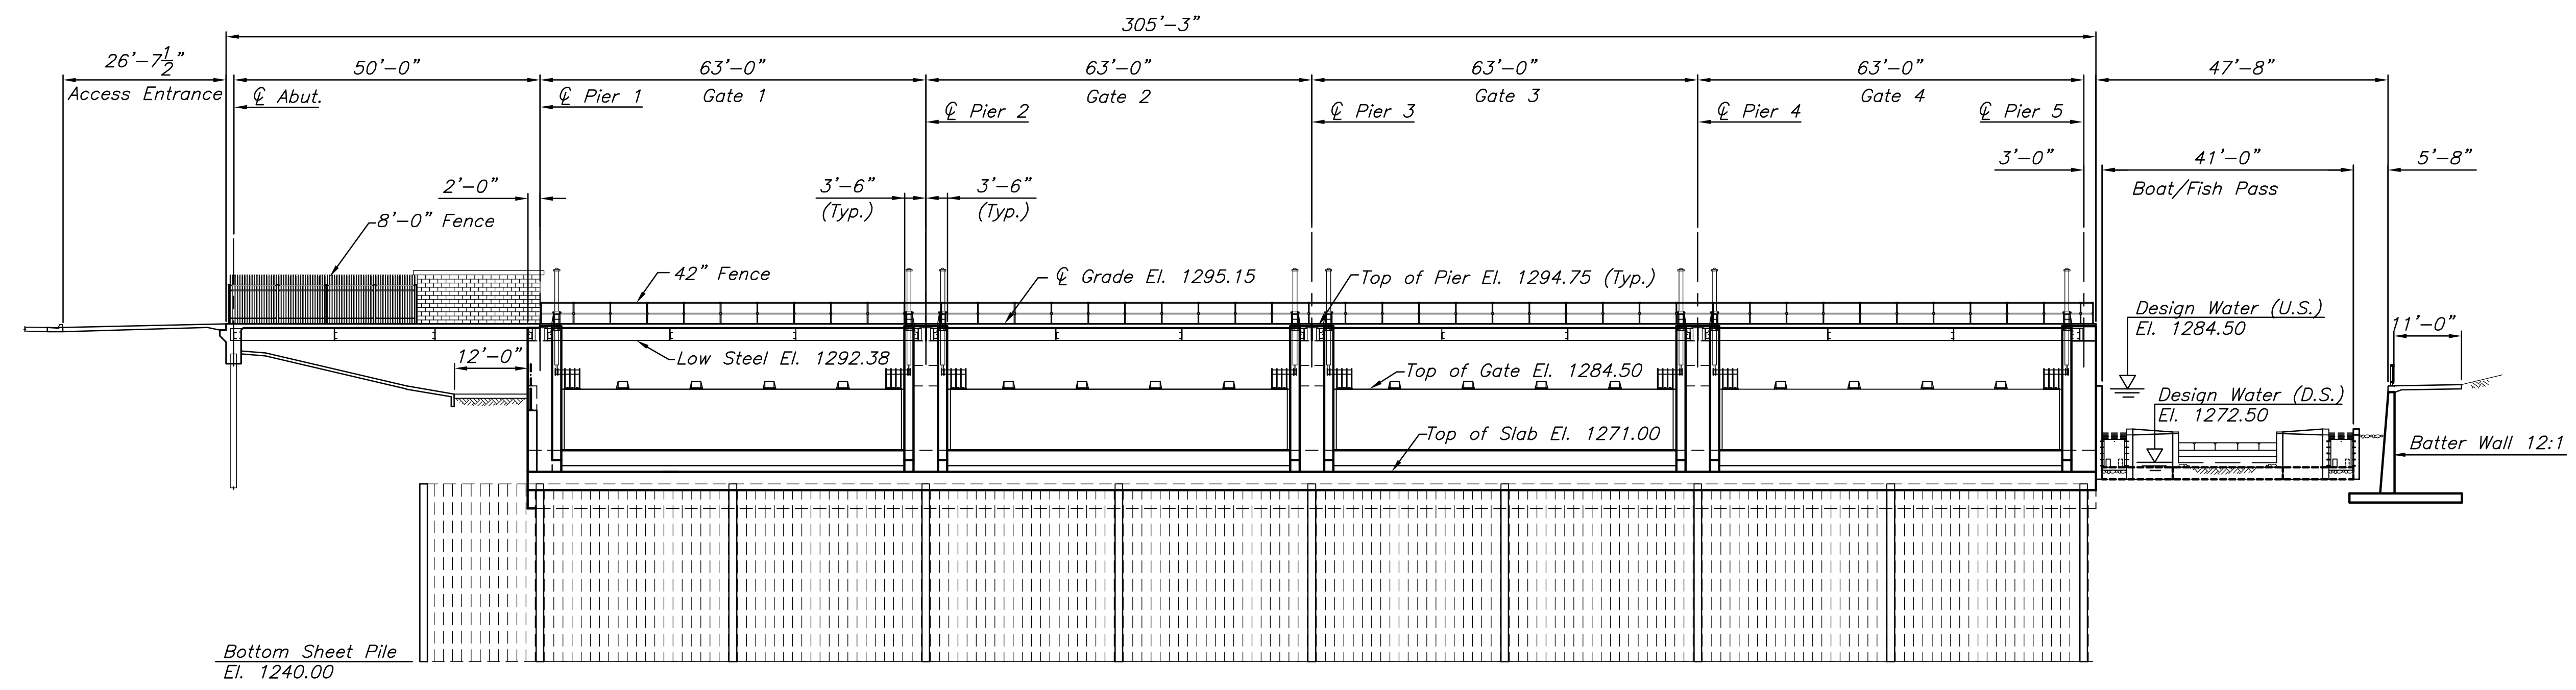

Bottom Sheet Pile
El. 1240.00

DAM — SOUTH ELEVATION
SCALE: 1" = 16'

Note:
See Foundation Plan for placement of sheet pile

**LINCOLN STREET BRIDGE AND
DAM IMPROVEMENTS OVER
ARKANSAS RIVER**

**DAM
ELEVATIONS**
SHEET TITLE
472-84883
PROJECT NUMBER

DESIGN BY JAG
DRAWN BY DMU
CHECKED BY KJS

ISSUED 1/24/2011
REVISED

SHEET NO.
79 of 169

PLOTTED: Tuesday, January 25, 2011 8:45AM

J:\CIVIL\07433\DWG\DA\PLANS\07433 DAM ELEV.DWG