



STATE	PROJECT NO.	YEAR	SHEET NO.	TOTAL SHEETS
KANSAS	472 84614	.	93	534

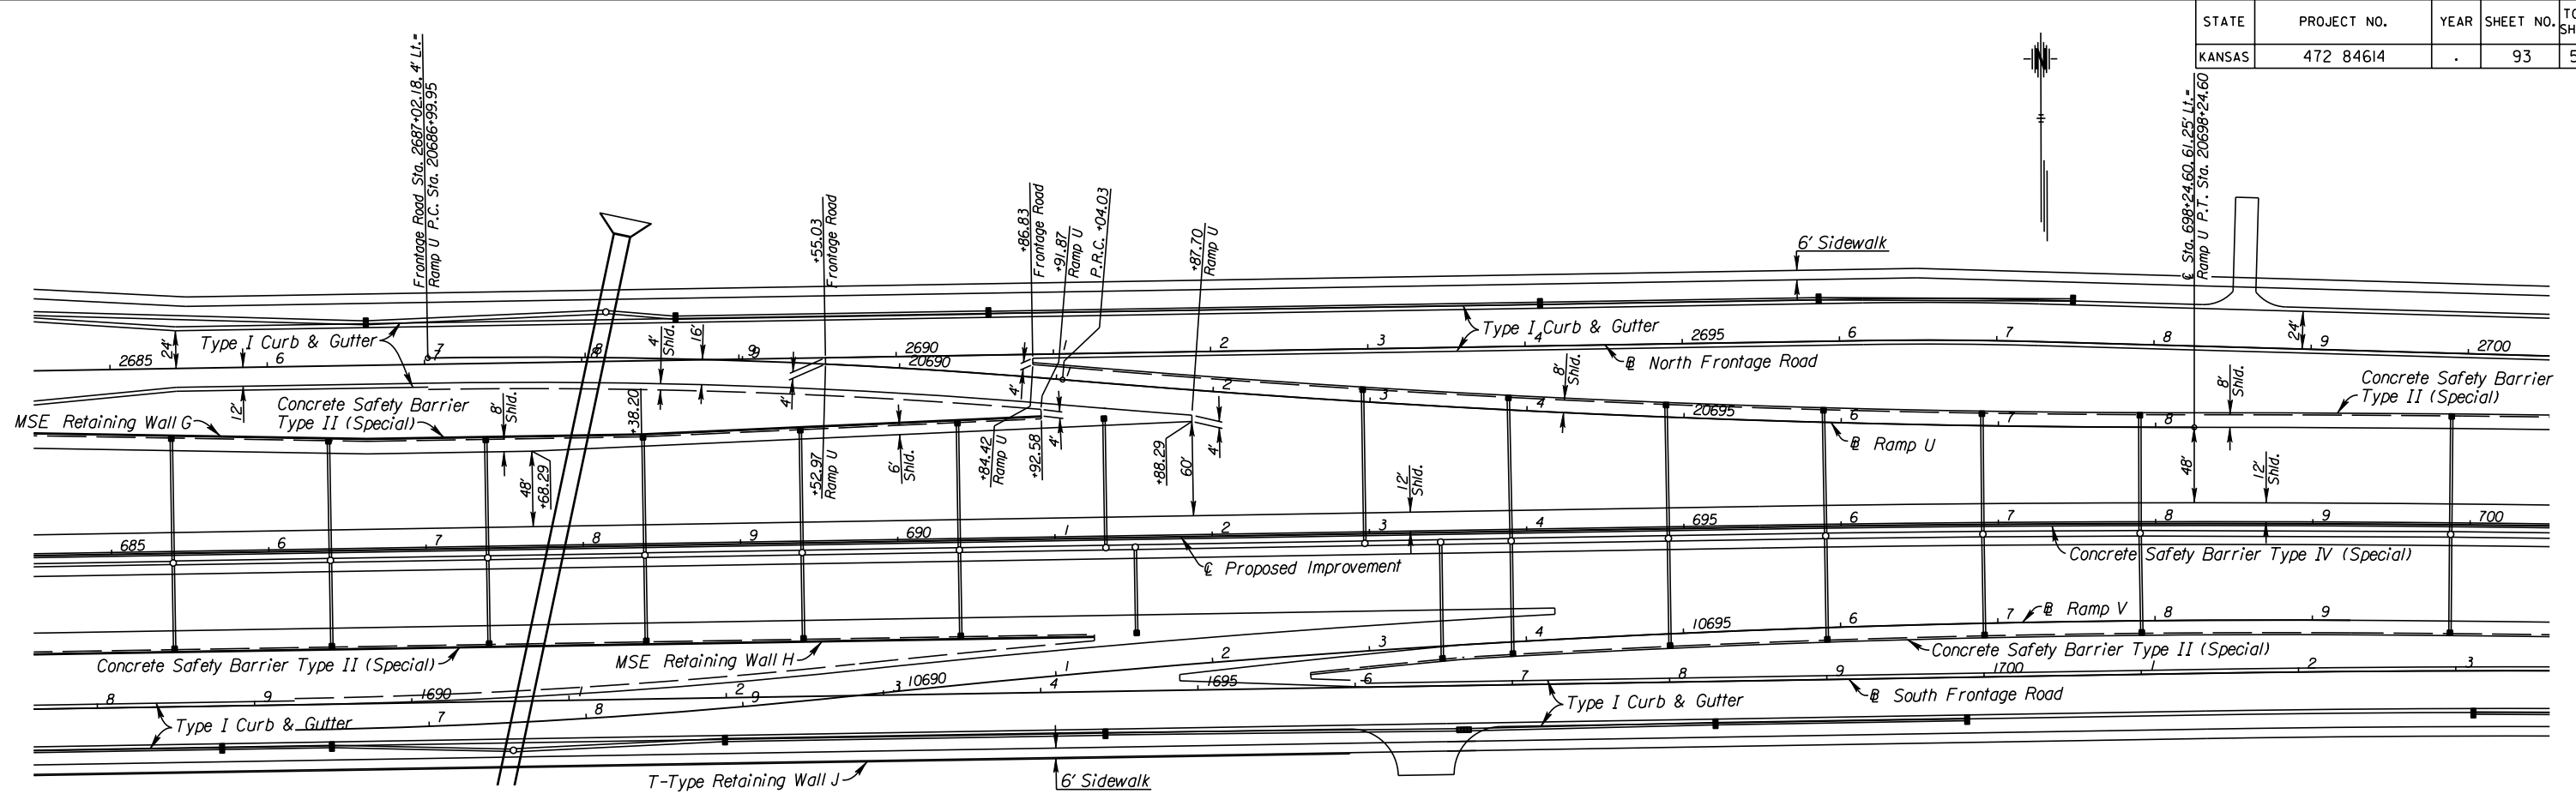

See Sh. No's. 102-130 for SWS Plans.

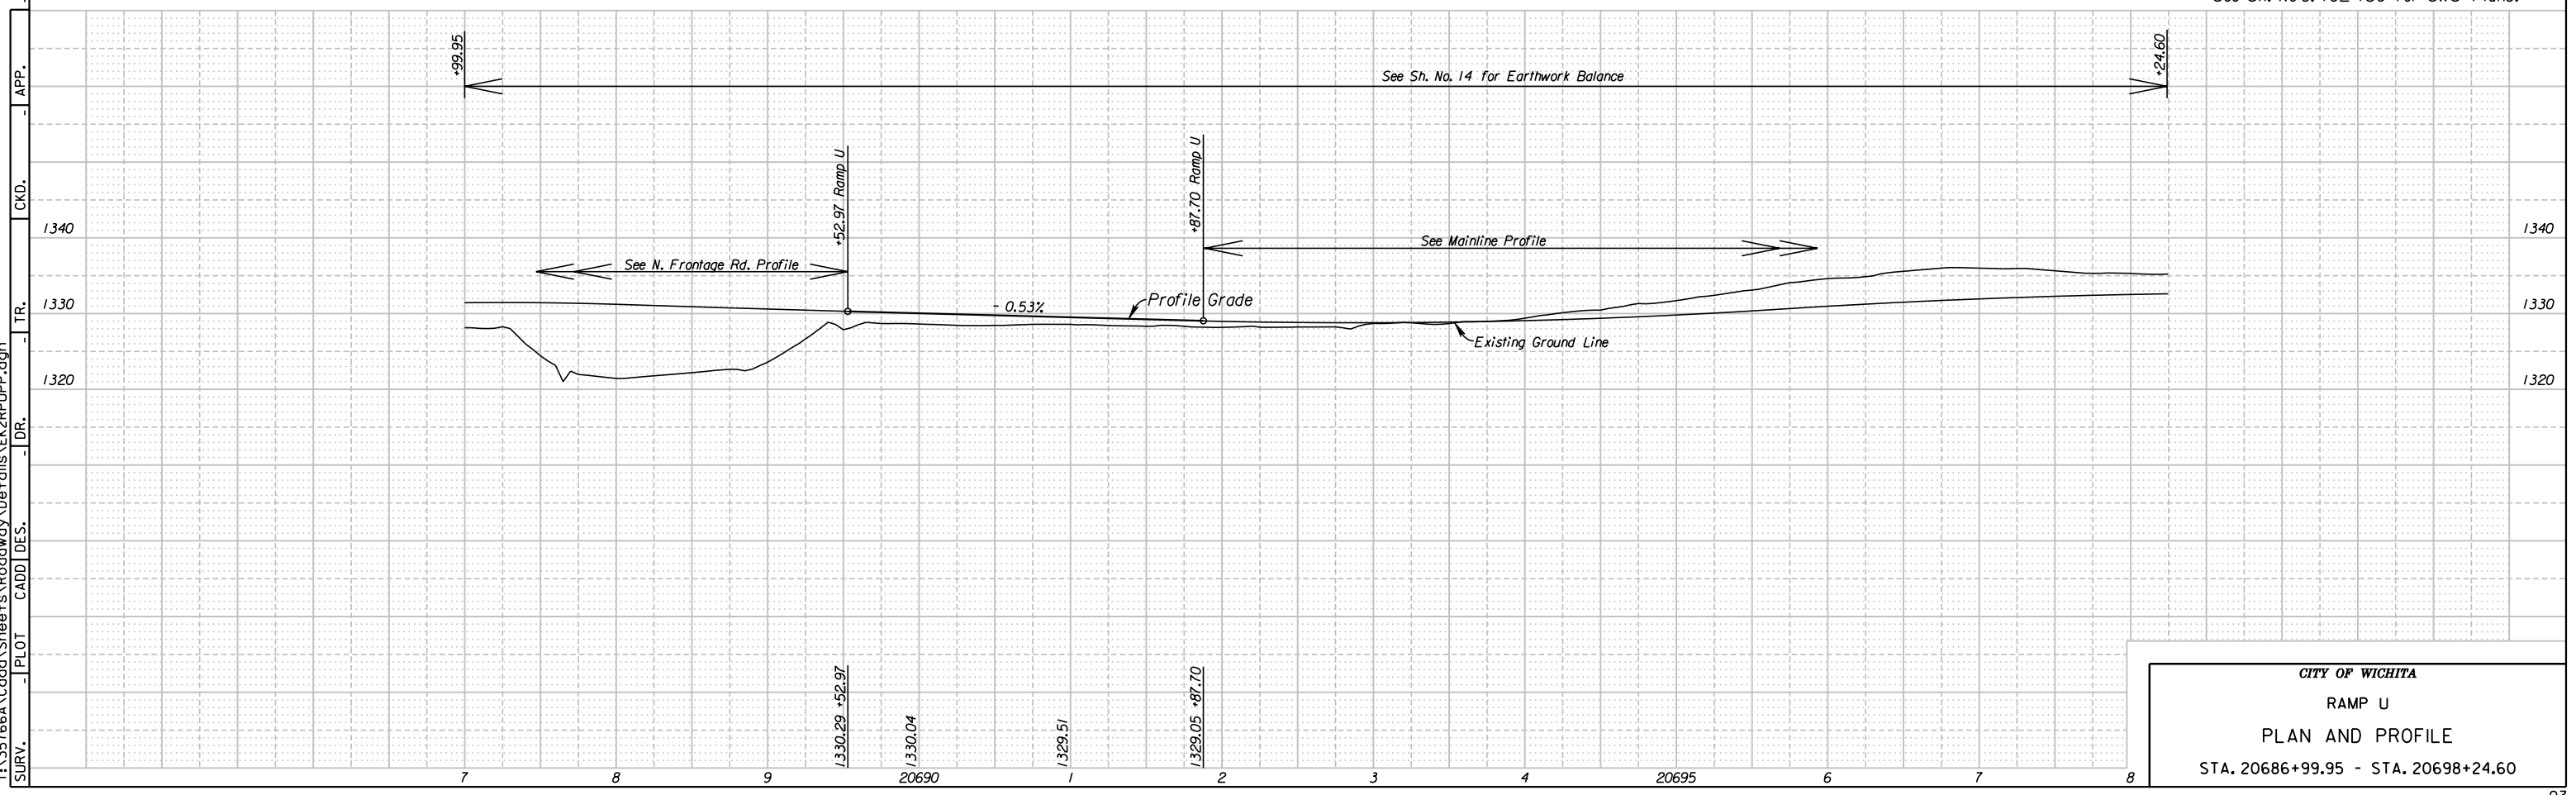

CITY OF WICHITA
RAMP U
PLAN AND PROFILE
STA. 20686+99.95 - STA. 20698+24.60

10:43:23 AM
2/9/2011
I:\35766A\Cadd\Roadway\Details\EK2RPU.PPP.dgn
SURV. - PLOT CADD DES. TR. CKD. APP.