



STATE	PROJECT NO.	YEAR	SHEET NO.	TOTAL SHEETS
KANSAS	472 84614	.	96	534

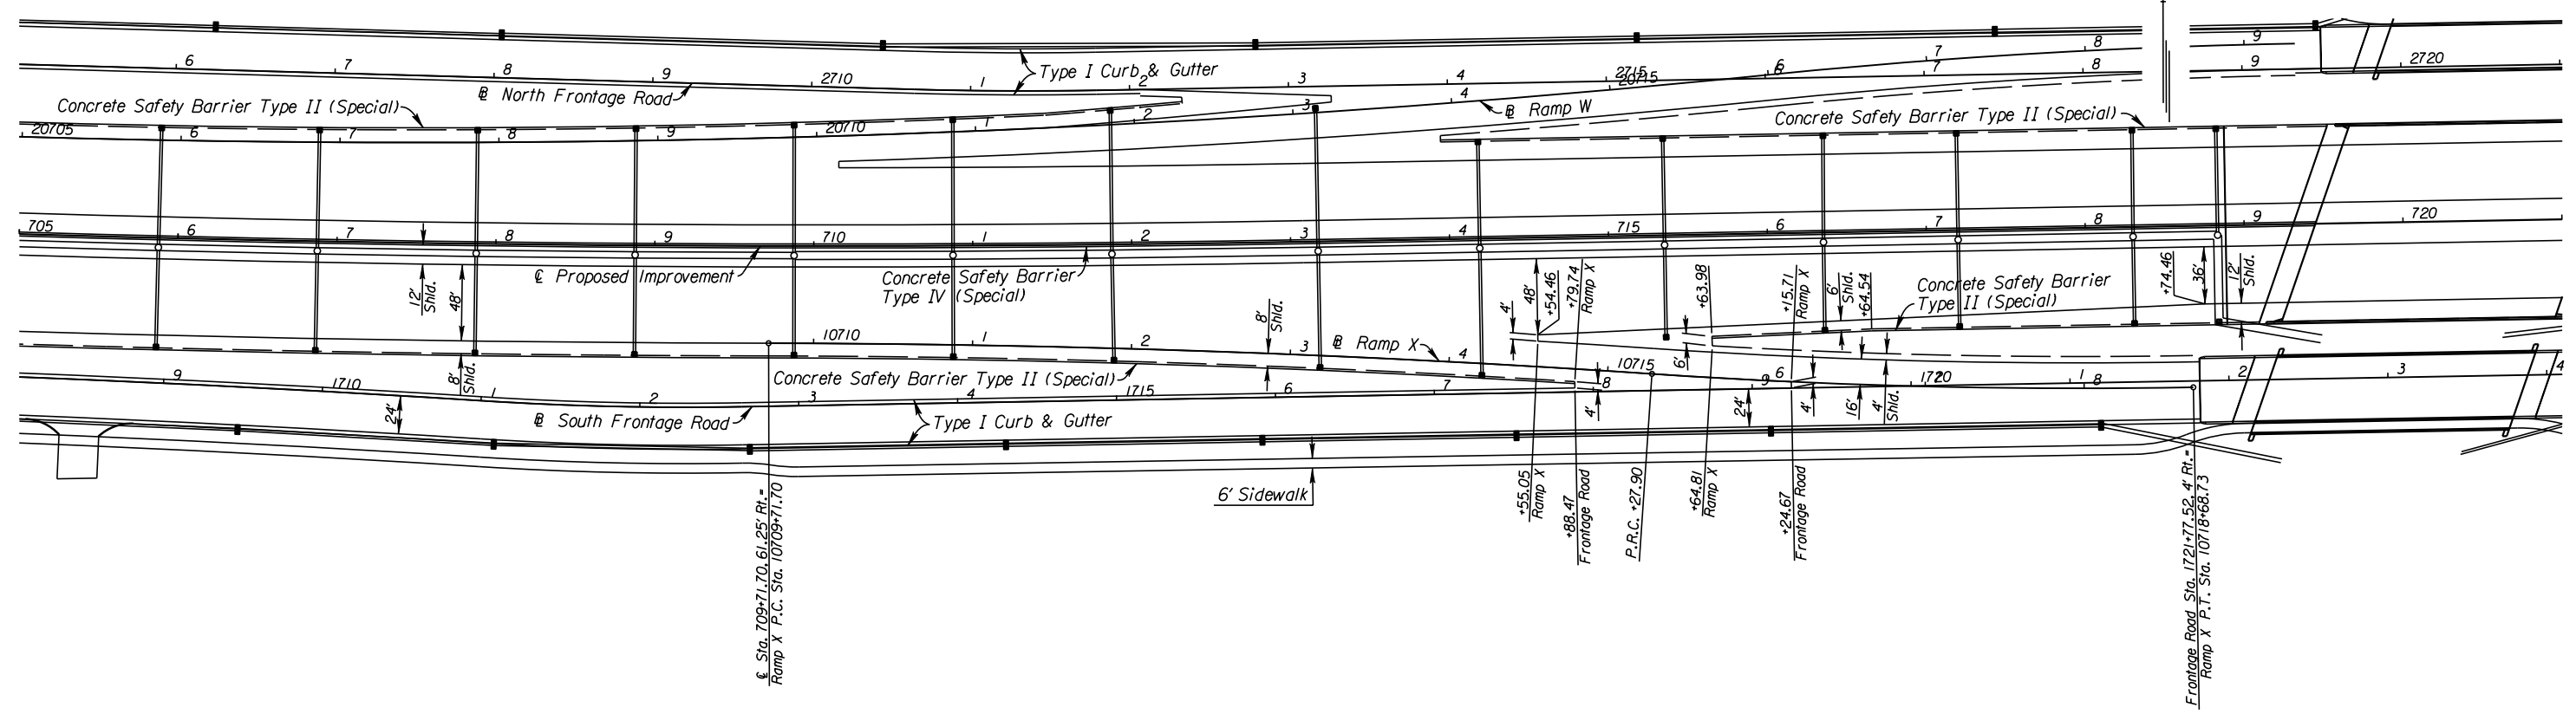

See Sh. No's. 102-130 for SWS Plans.

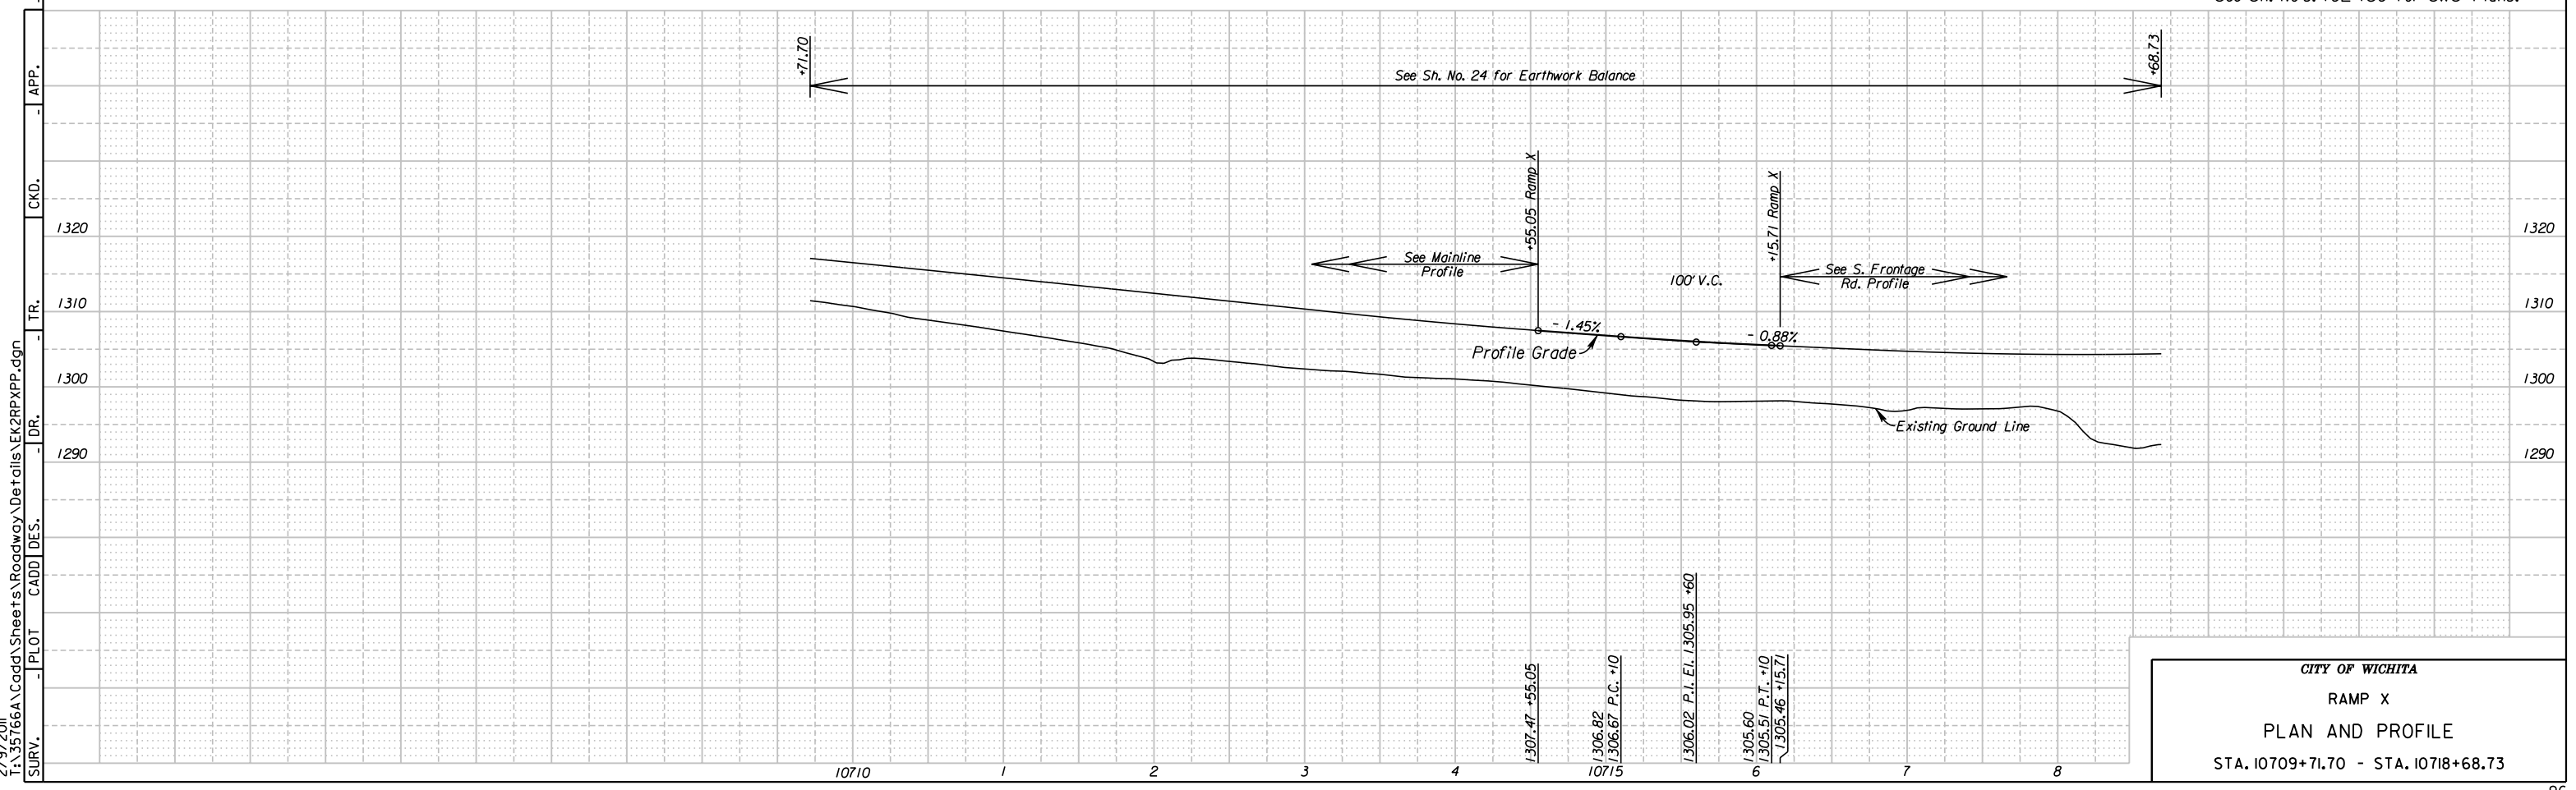

CITY OF WICHITA
RAMP X
PLAN AND PROFILE
STA. 10709+71.70 - STA. 10718+68.73

10:43:34 AM
 2/9/2011
 I:\35766A\Cadd\Sheets\Roadway\Details\EK2RXP.dgn
 SURV. - PLOT CADD DES. - TR. - CKD. - APP.