



STATE	PROJECT NO.	YEAR	SHEET NO.	TOTAL SHEETS
KANSAS	472 84614	.	98	534

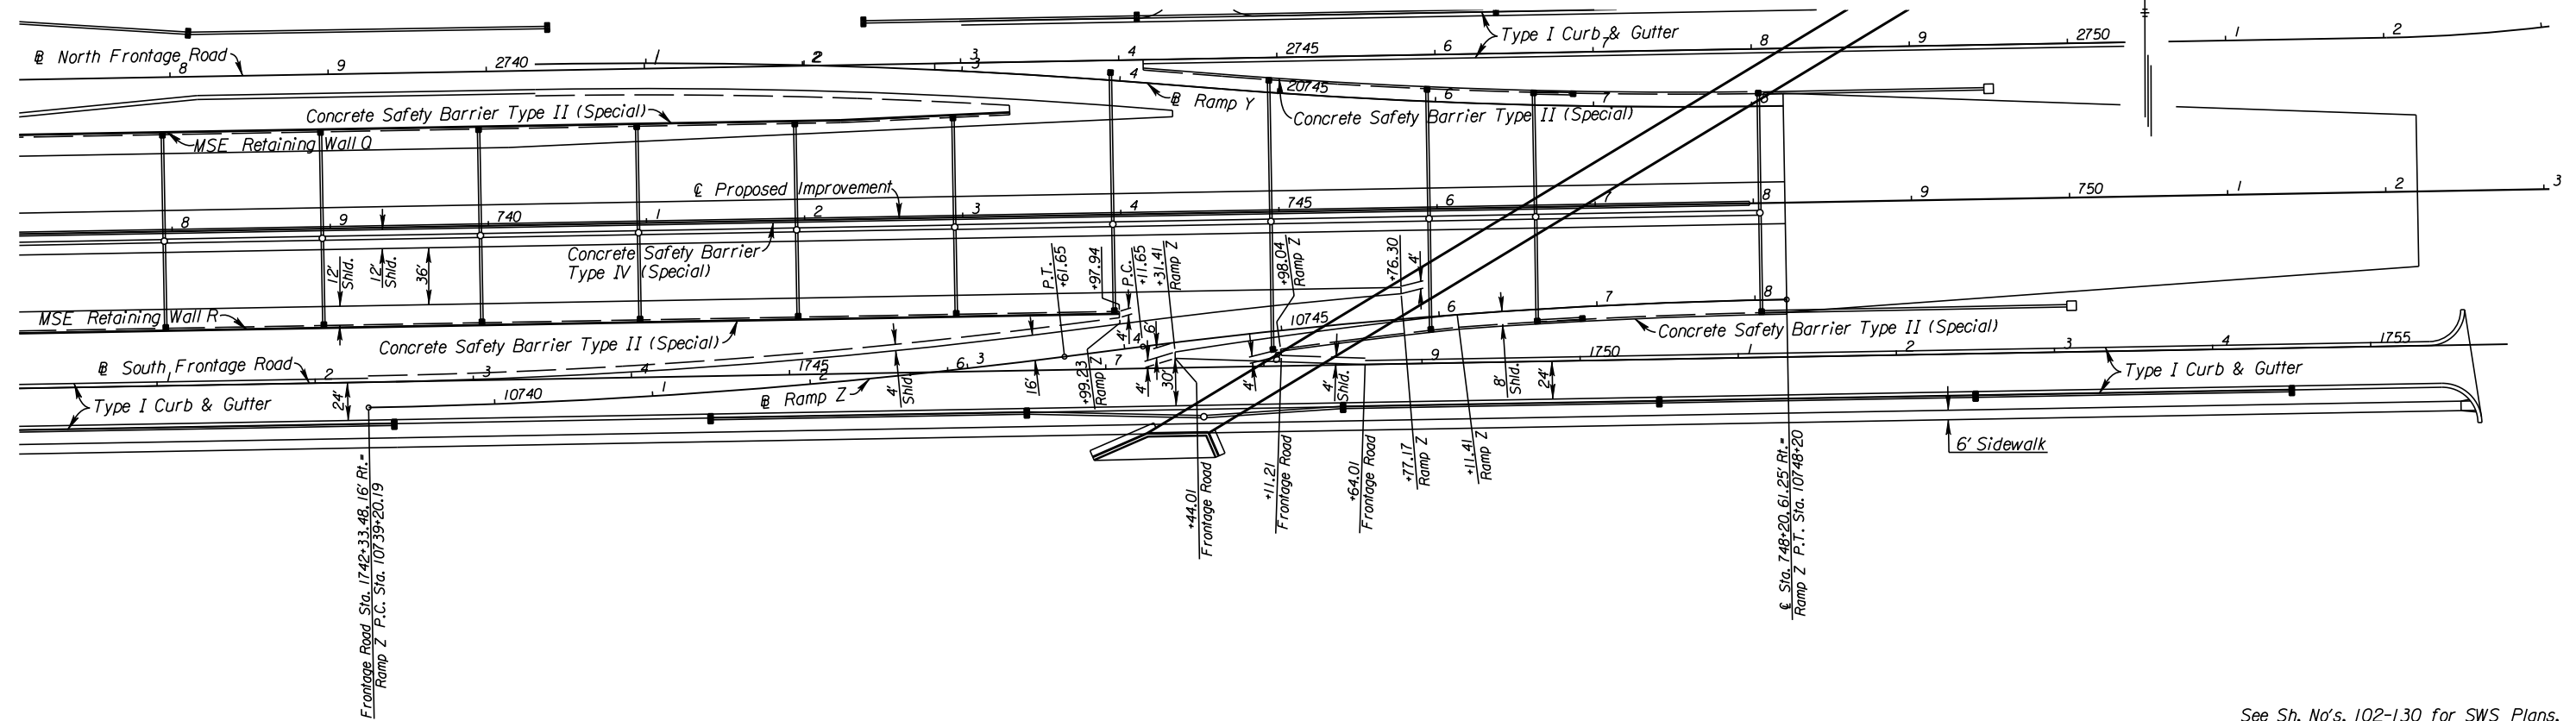

See Sh. No's. 102-130 for SWS Plans.

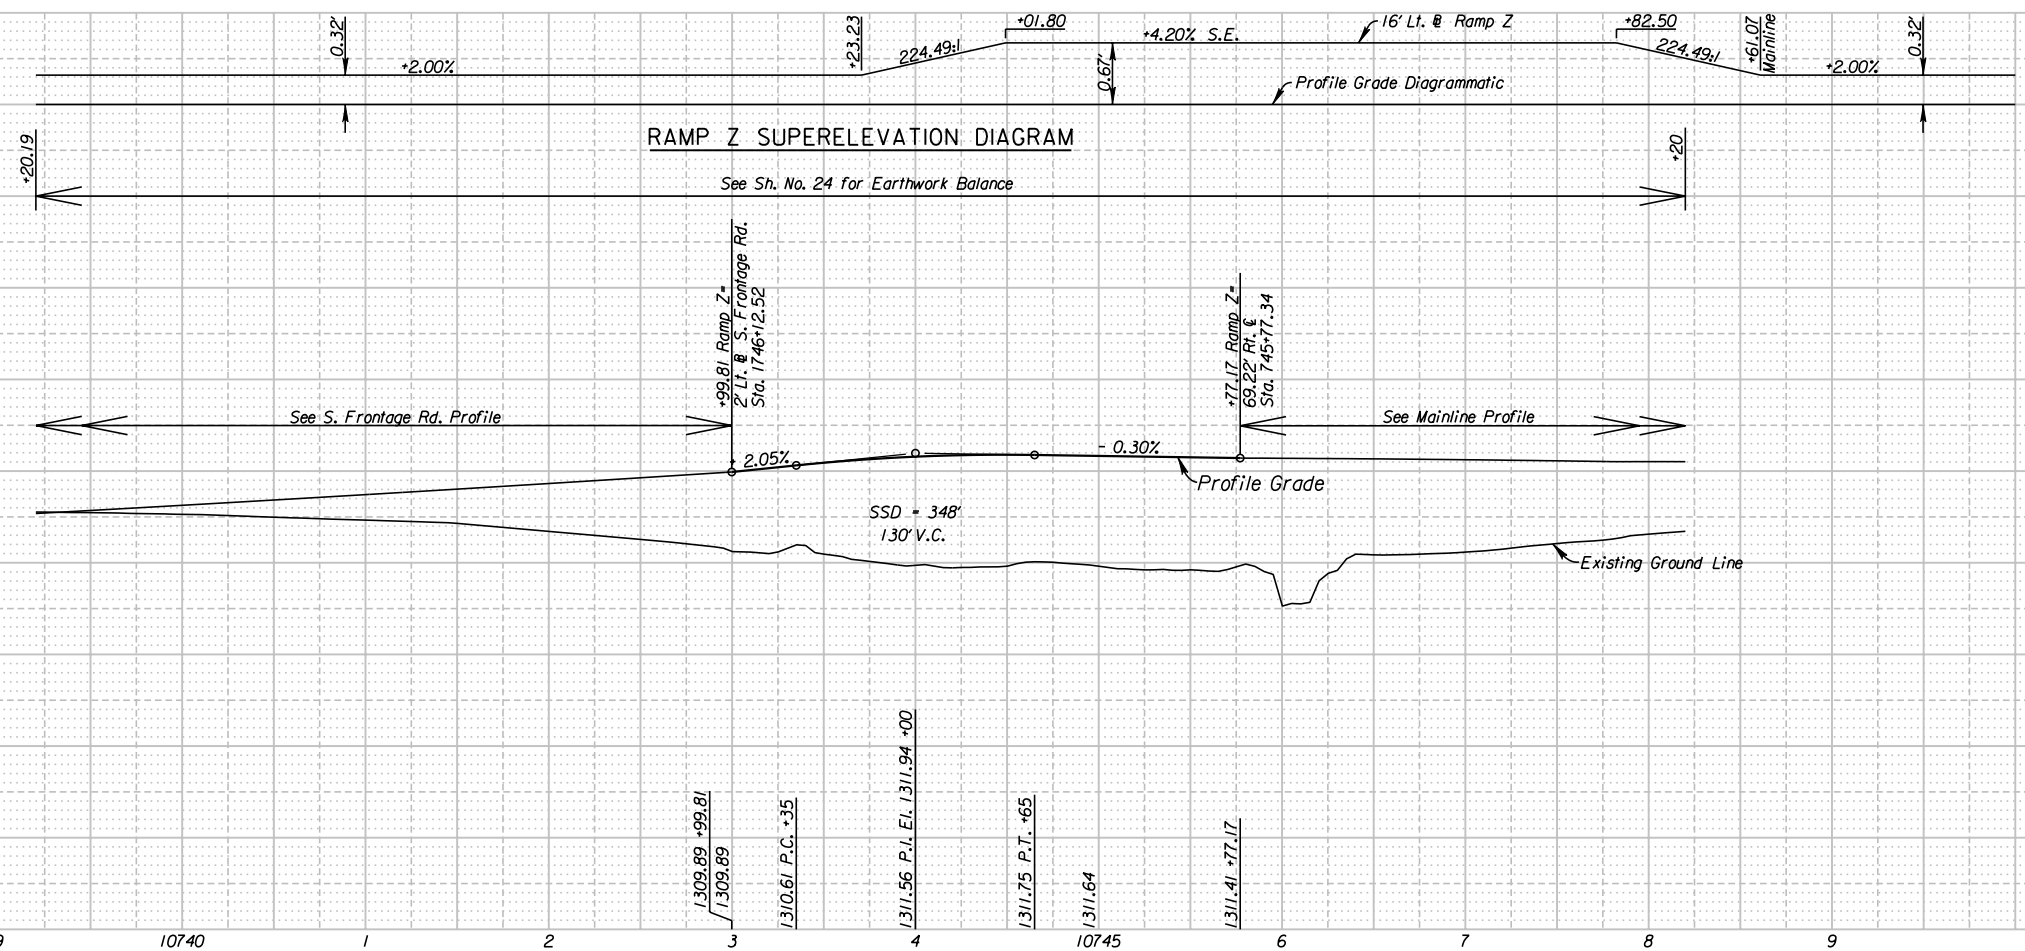

RAMP Z SUPERELEVATION DIAGRAM

See Sh. No. 24 for Earthwork Balance

10:43:42 AM  
 2/9/2011  
 I:\35766A\Cadd\Sheets\Roadway\Details\EK2RPZPP.dgn  
 SURV. - PLOT CADD DES. - TR. - CKD. - APP.

**CITY OF WICHITA**  
**RAMP Z**  
**PLAN AND PROFILE**  
 STA. 10739+20.19 - STA. 10748+20