



STATE	PROJECT NO.	YEAR	SHEET NO.	TOTAL SHEETS
KANSAS	472 84614	.	155	534

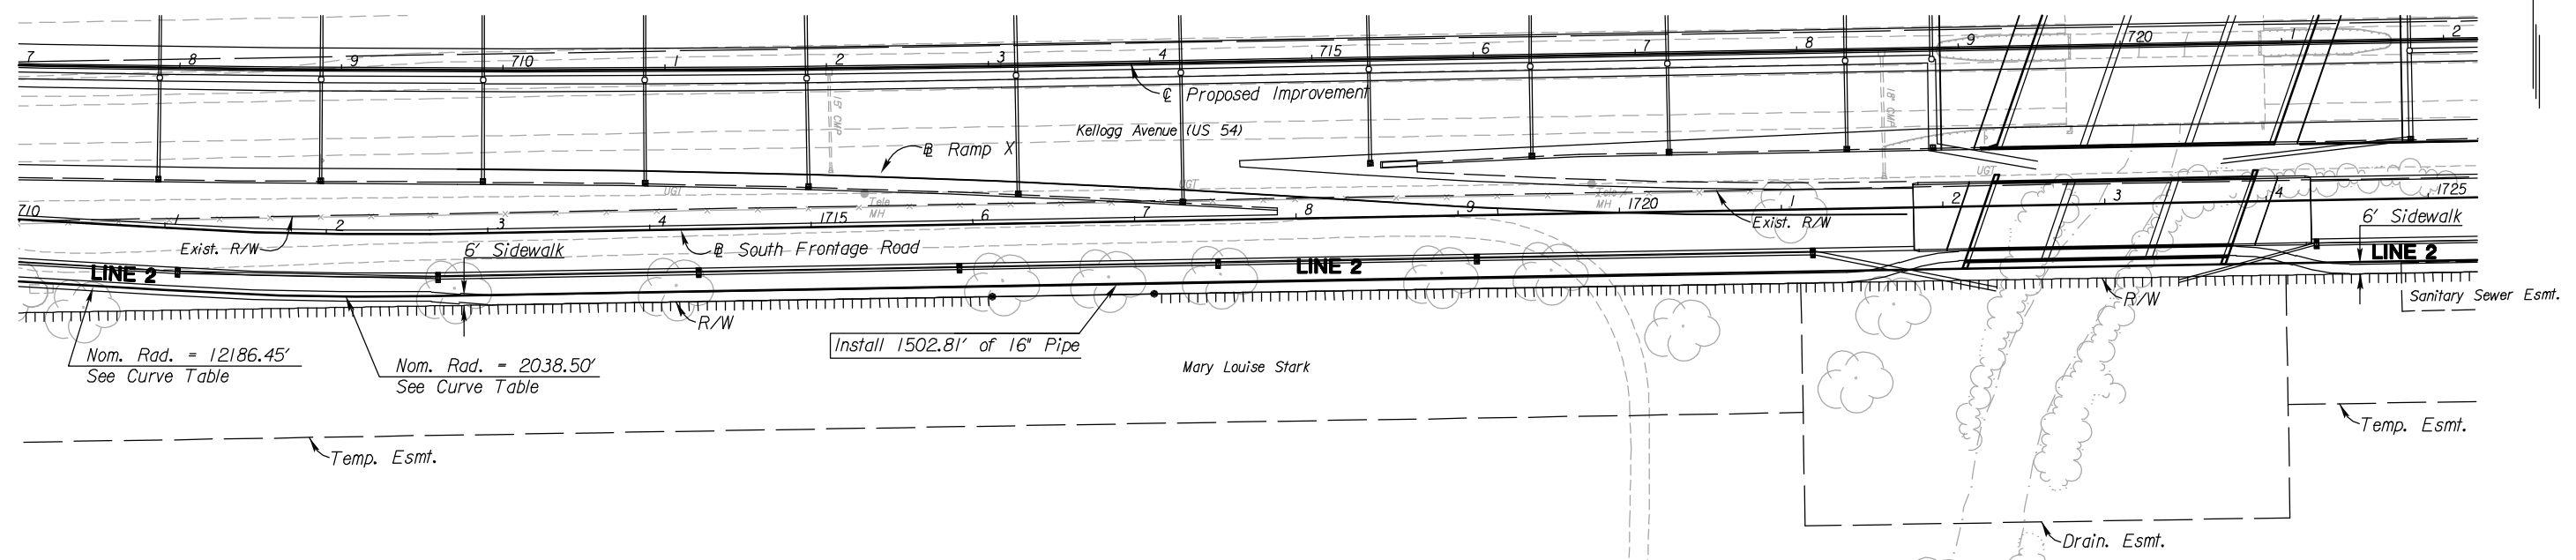

See Sh. No's. 102-130 for SWS Plans.
 See Sh. No's. 136-139 for San. Sewer Plans.

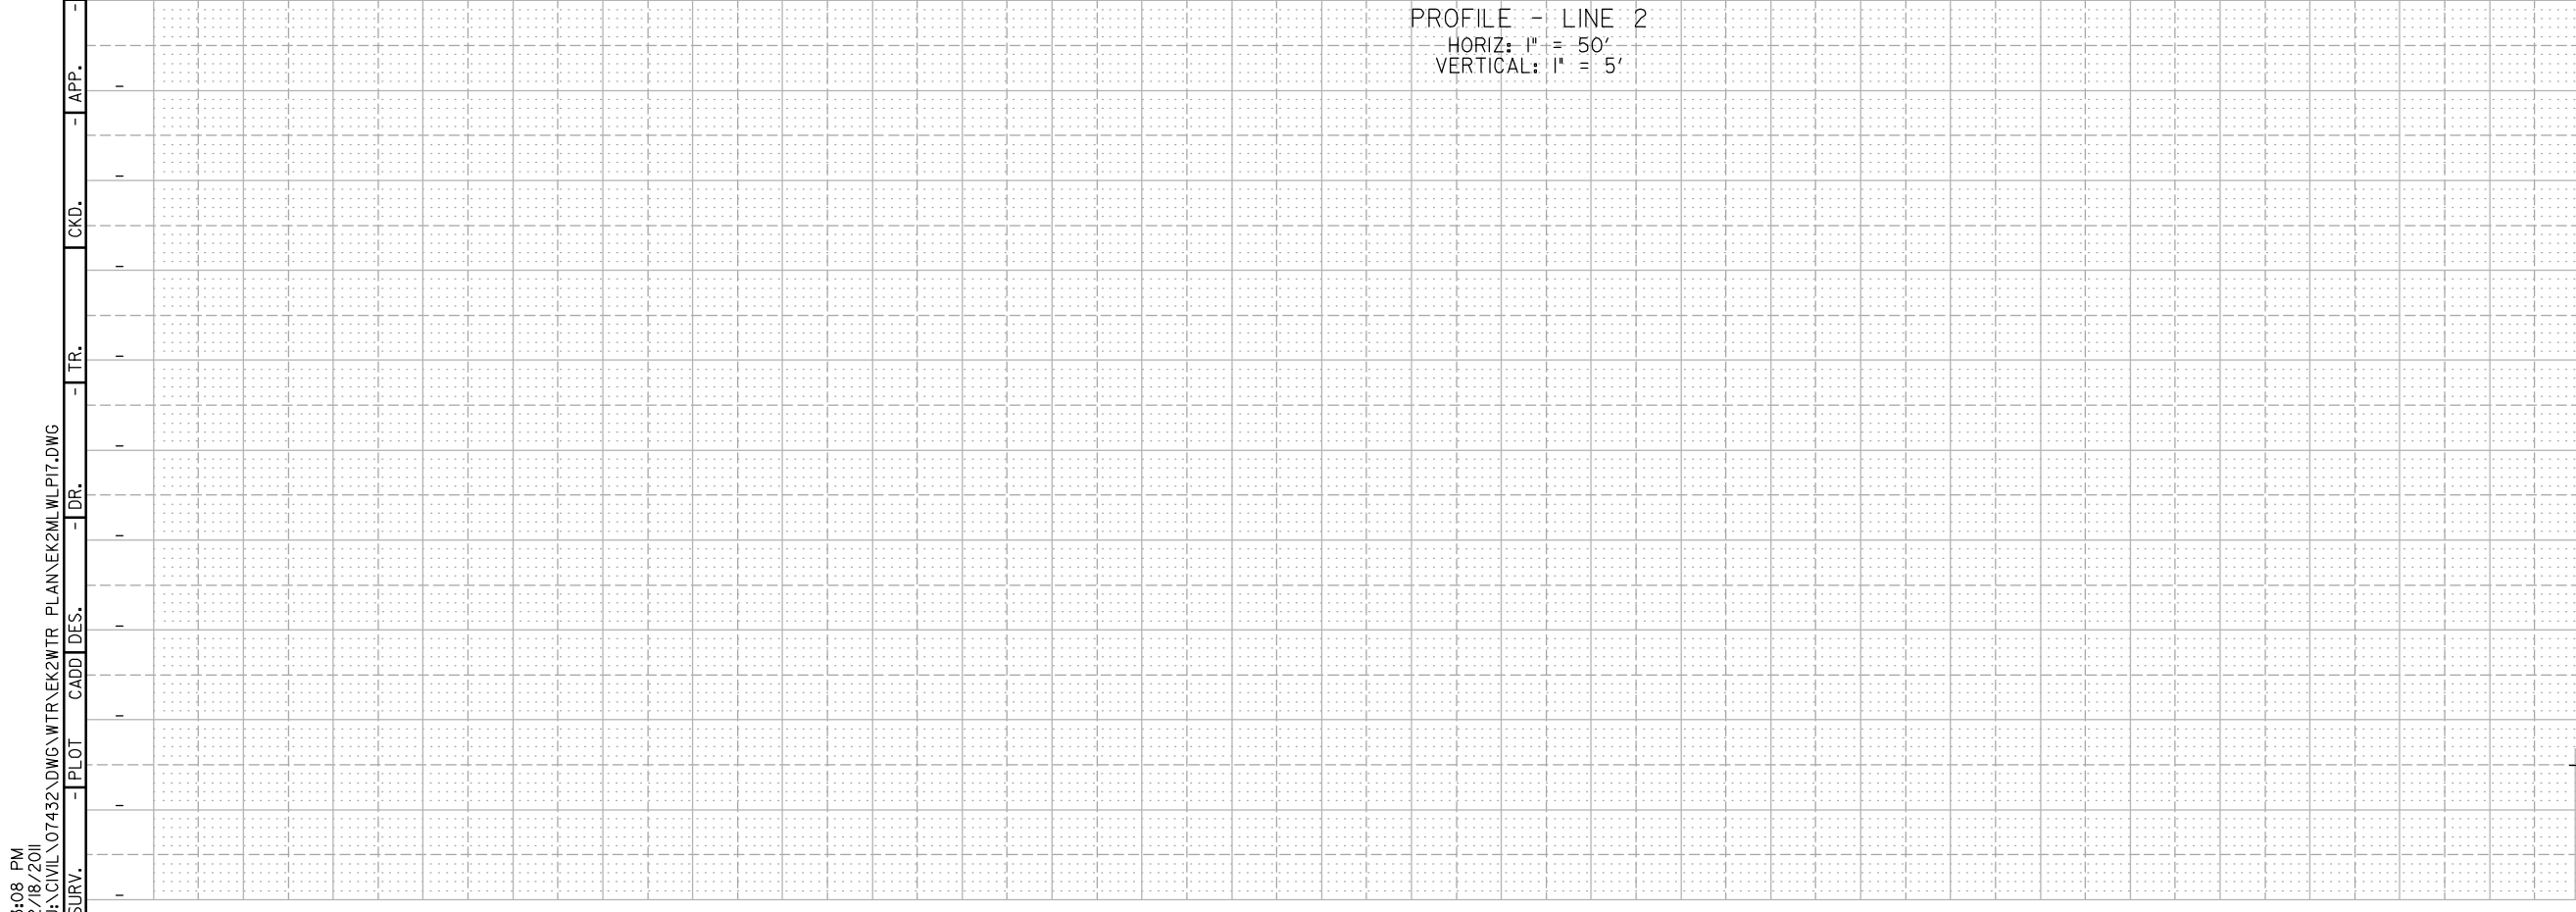

CITY OF WICHITA
 SOUTH FRONTAGE ROAD
 WATER LINE 2 PLAN AND PROFILE
 STA. 1710+00 TO STA. 1725+00 RT.

3:08 PM
 2/18/2011
 J:\CIVIL\07432\DWG\WTR\VEK2WTR_PLAN\VEK2ML\PL17.DWG
 SURV. - PLOT CADD DES. - DR. - TR. - CKD. - APP.