



| STATE | PROJECT NO. | YEAR | SHEET NO. | TOTAL SHEETS |
|--------|-------------|------|-----------|--------------|
| KANSAS | 472 84614 | . | 93 | 534 |

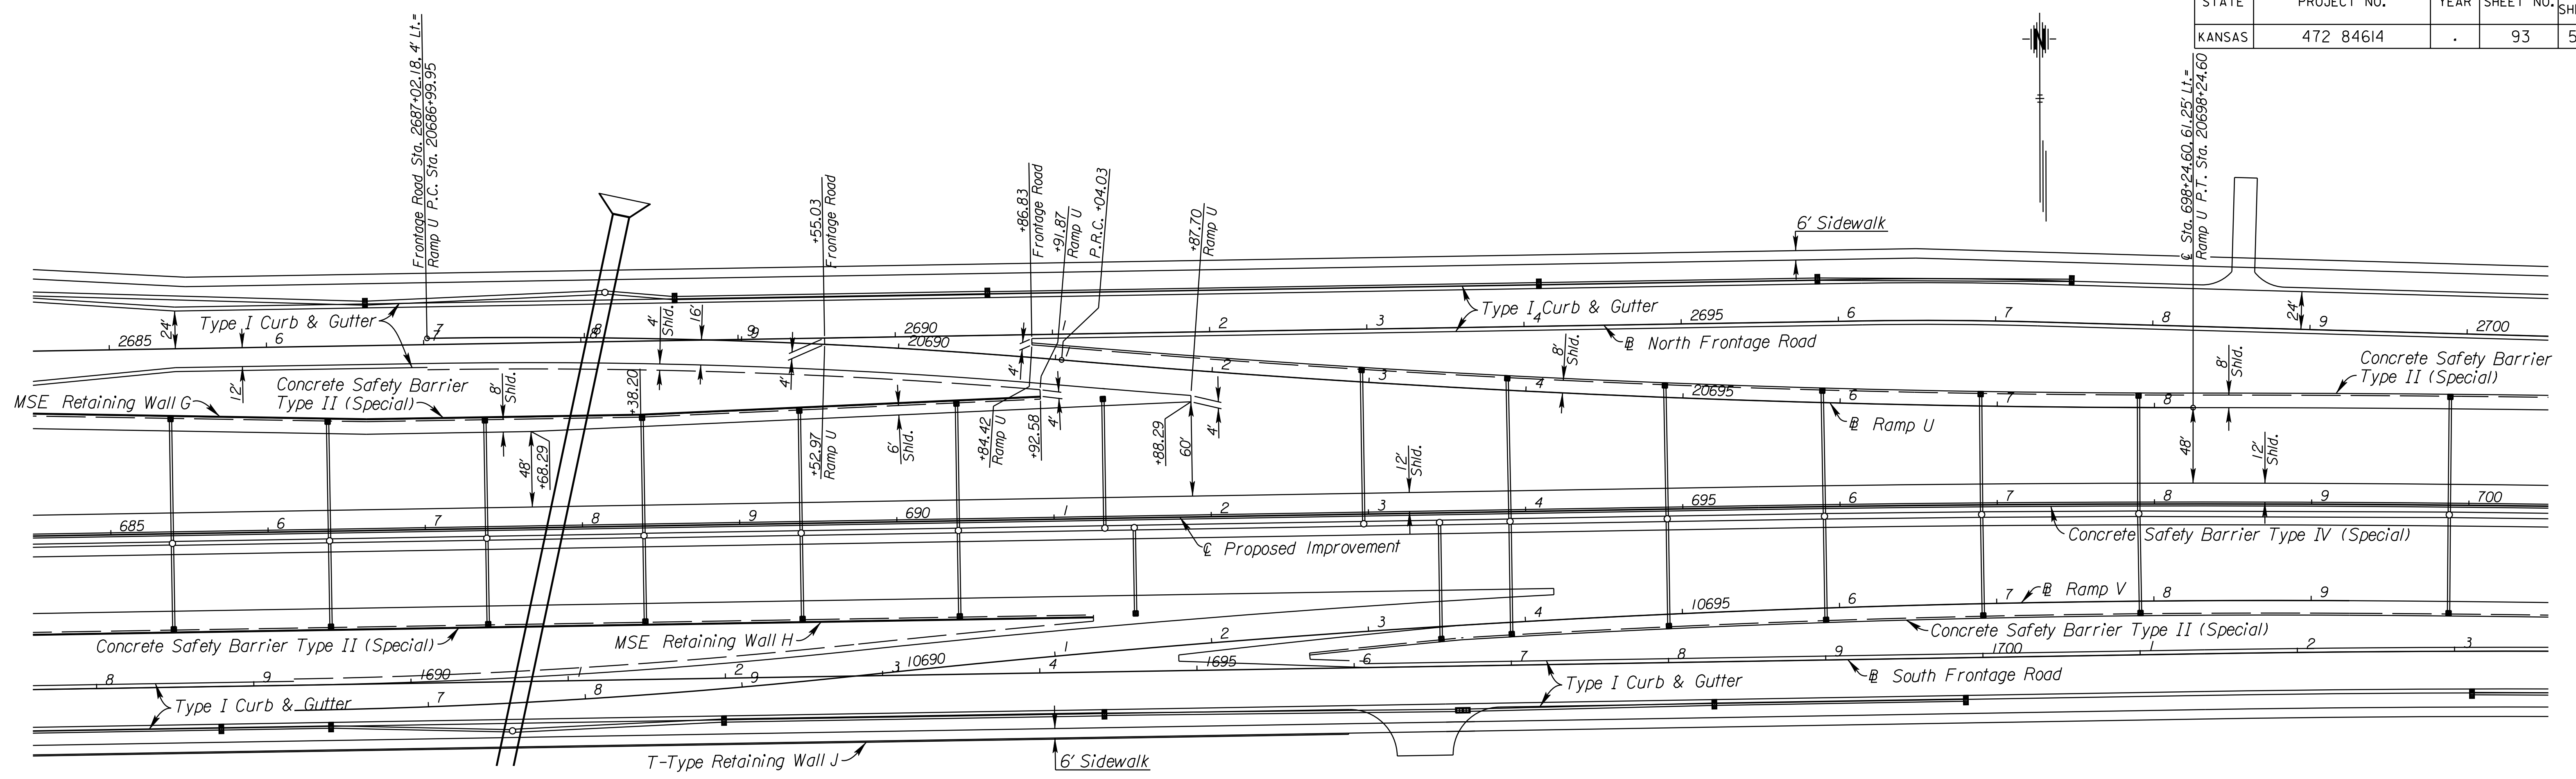

See Sh. No's. 102-130 for SWS Plans.

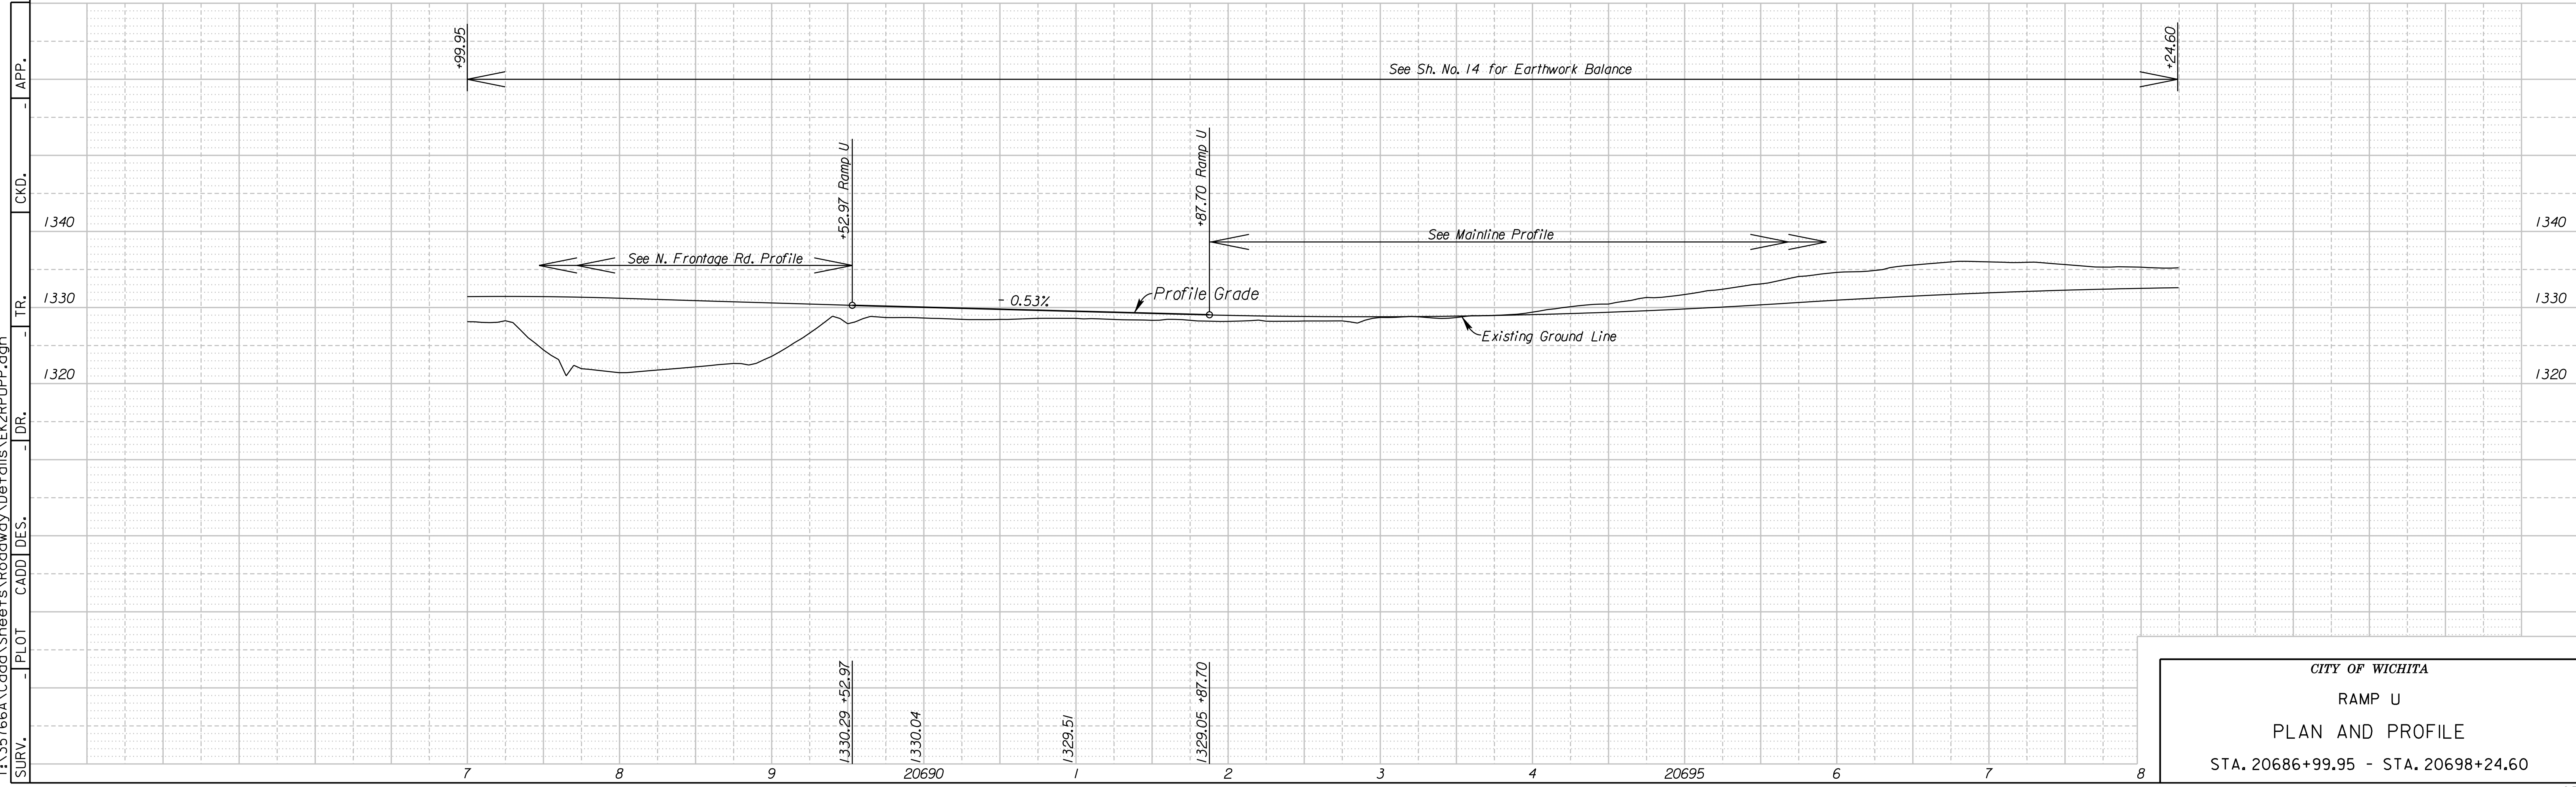

CITY OF WICHITA
RAMP U
PLAN AND PROFILE
STA. 20686+99.95 - STA. 20698+24.60

11:30:51 AM
Z:\97001
T:\35166A\Cadd\Sheets\Roadway\Details\EK2RPU\PP.dgn
SURV. PLOT CADD DES. DR. TR. CKD. APP.