



STATE	PROJECT NO.	YEAR	SHEET NO.	TOTAL SHEETS
KANSAS	472 84614	.	97	534

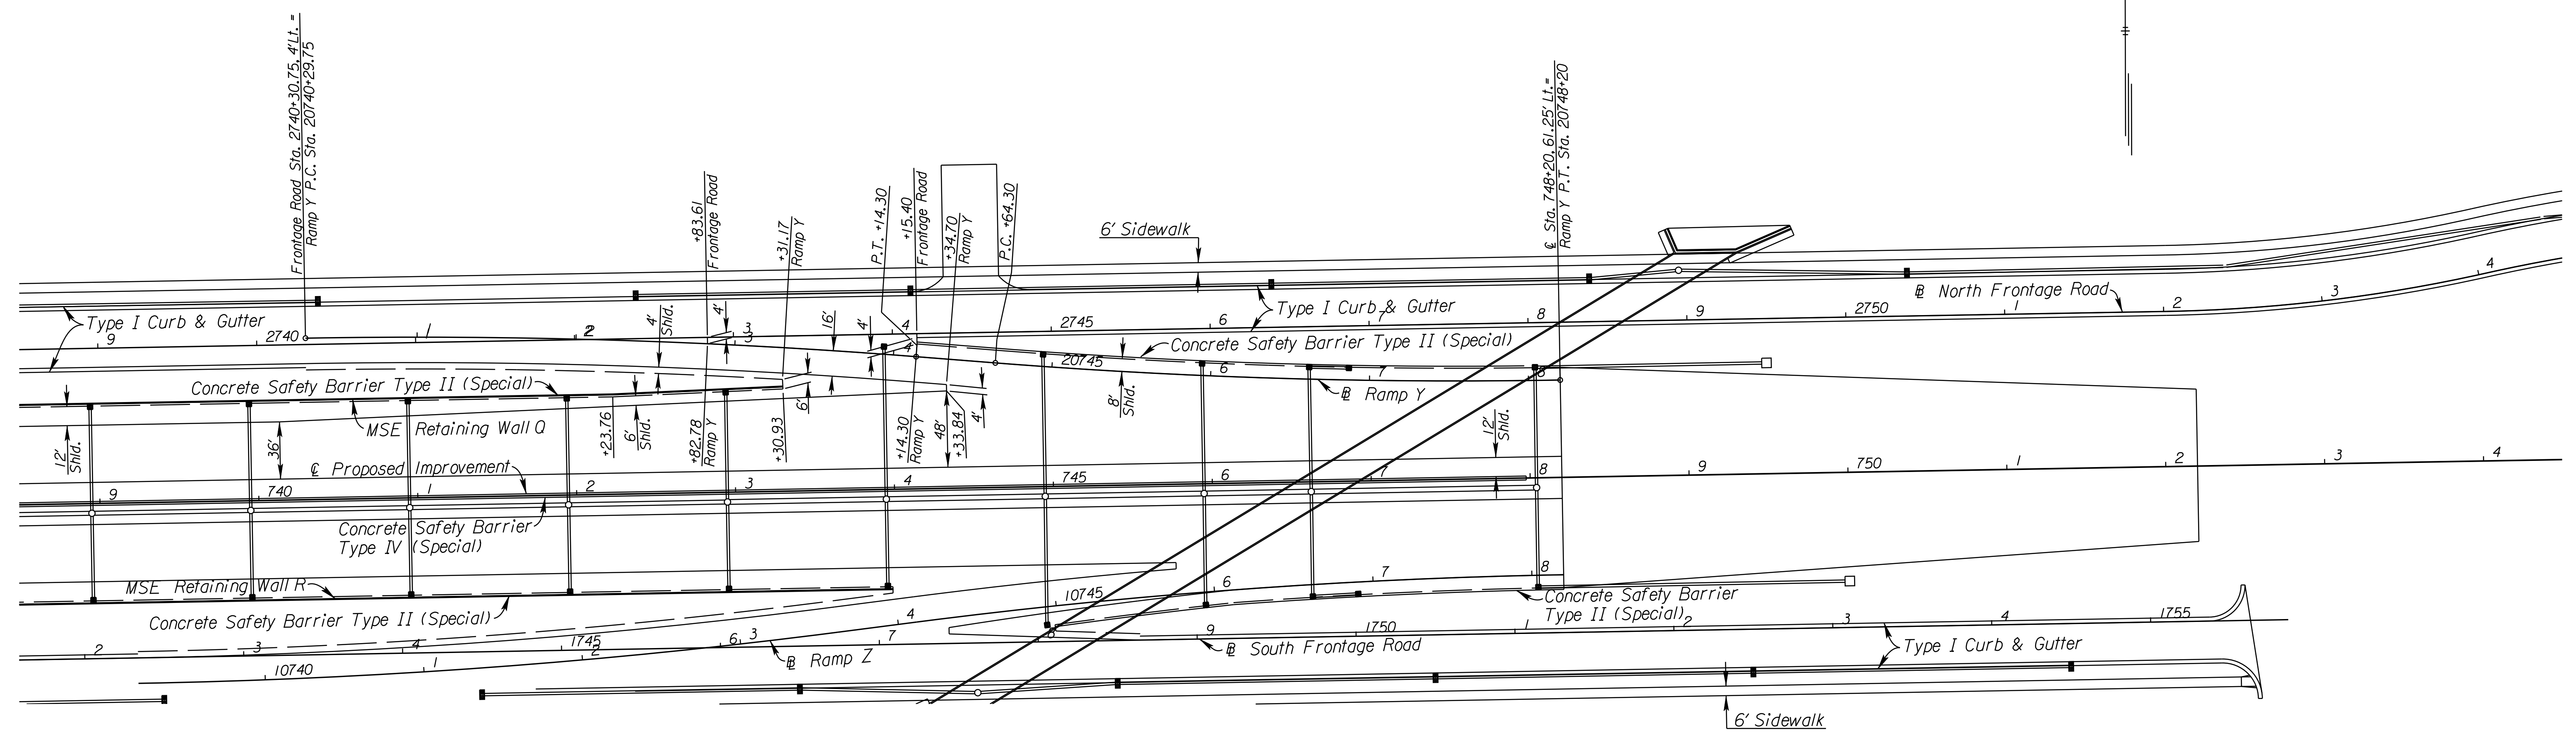

See Sh. No's. 102-130 for SWS Plans.

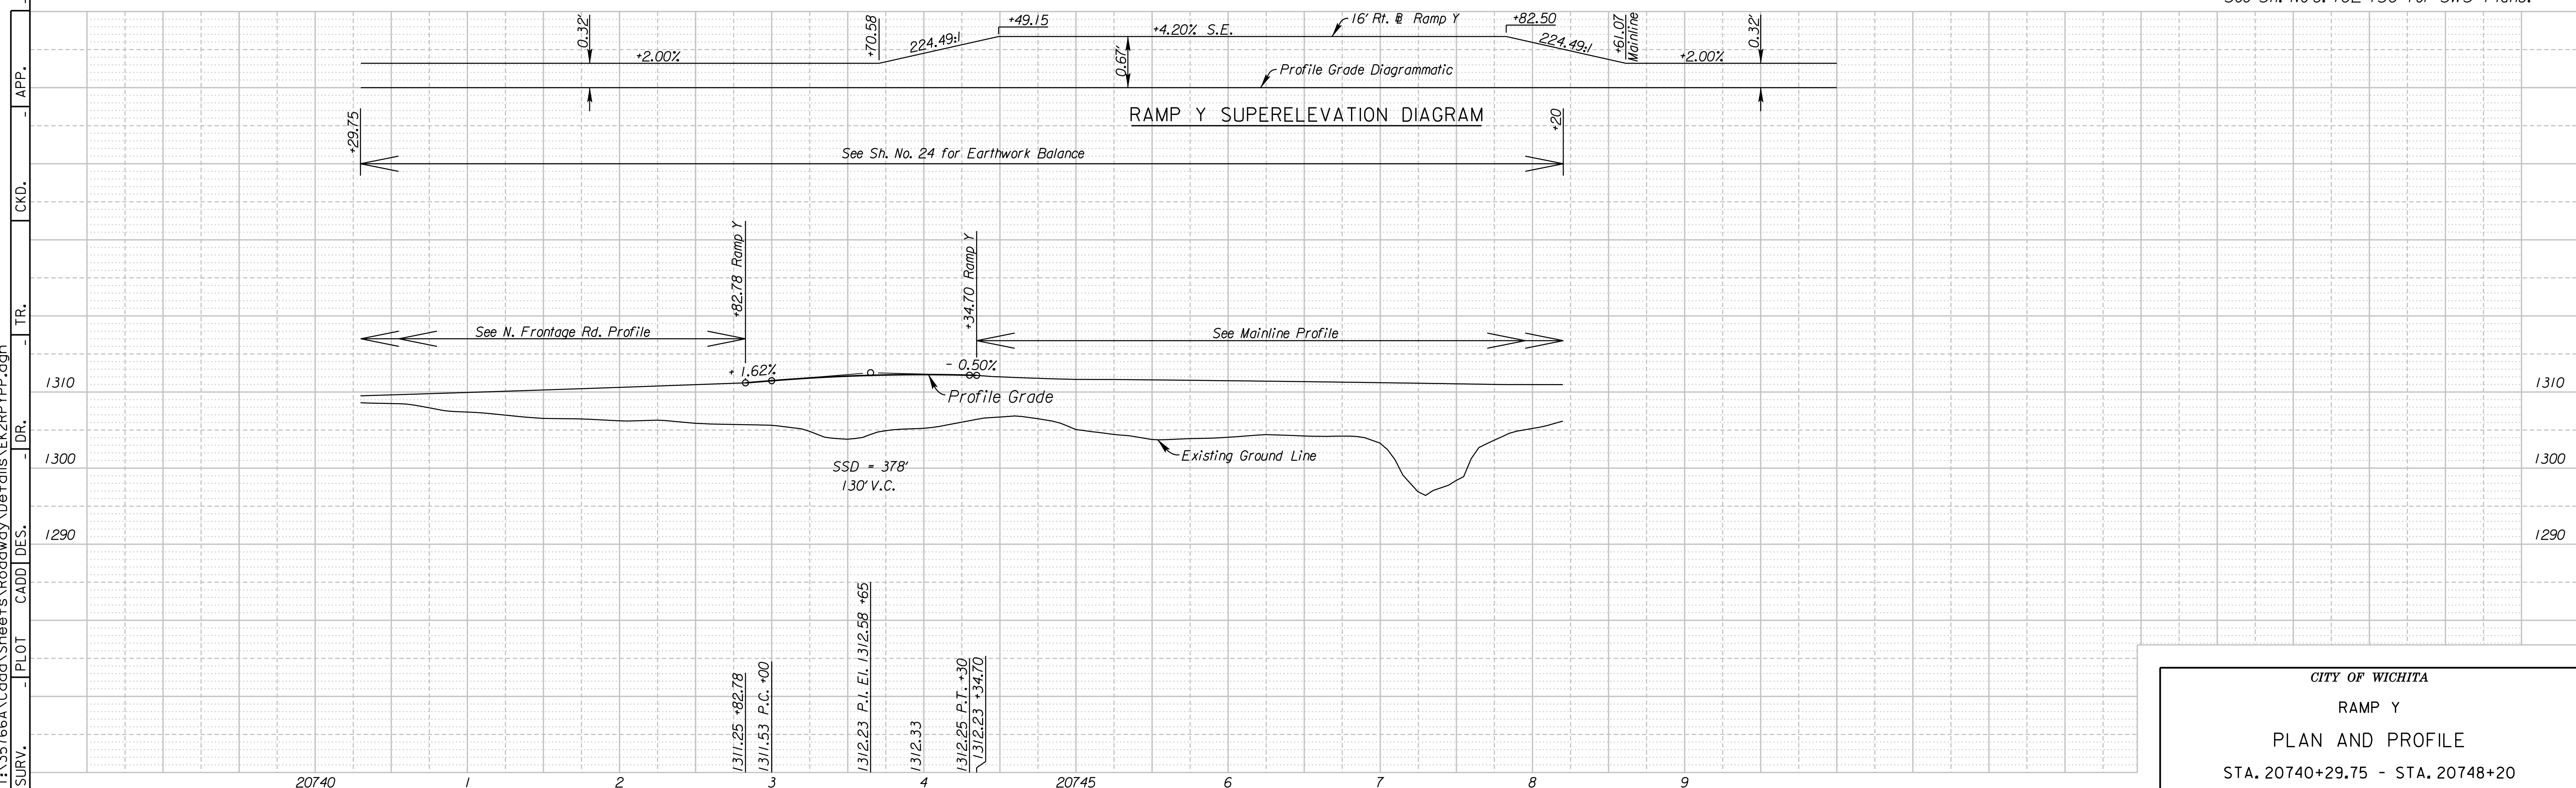

CITY OF WICHITA  
 RAMP Y  
 PLAN AND PROFILE  
 STA. 20740+29.75 - STA. 20748+20

11:31:00 AM  
 Z:\97201  
 T:\35166A\Cadd\Sheets\Roadway\Details\EK2RPP.dgn  
 SURV. PLOT CADD DES. TR. CKD. APP.