



STATE	PROJECT NO.	YEAR	SHEET NO.	TOTAL SHEETS
KANSAS	472 84614	.	98	534

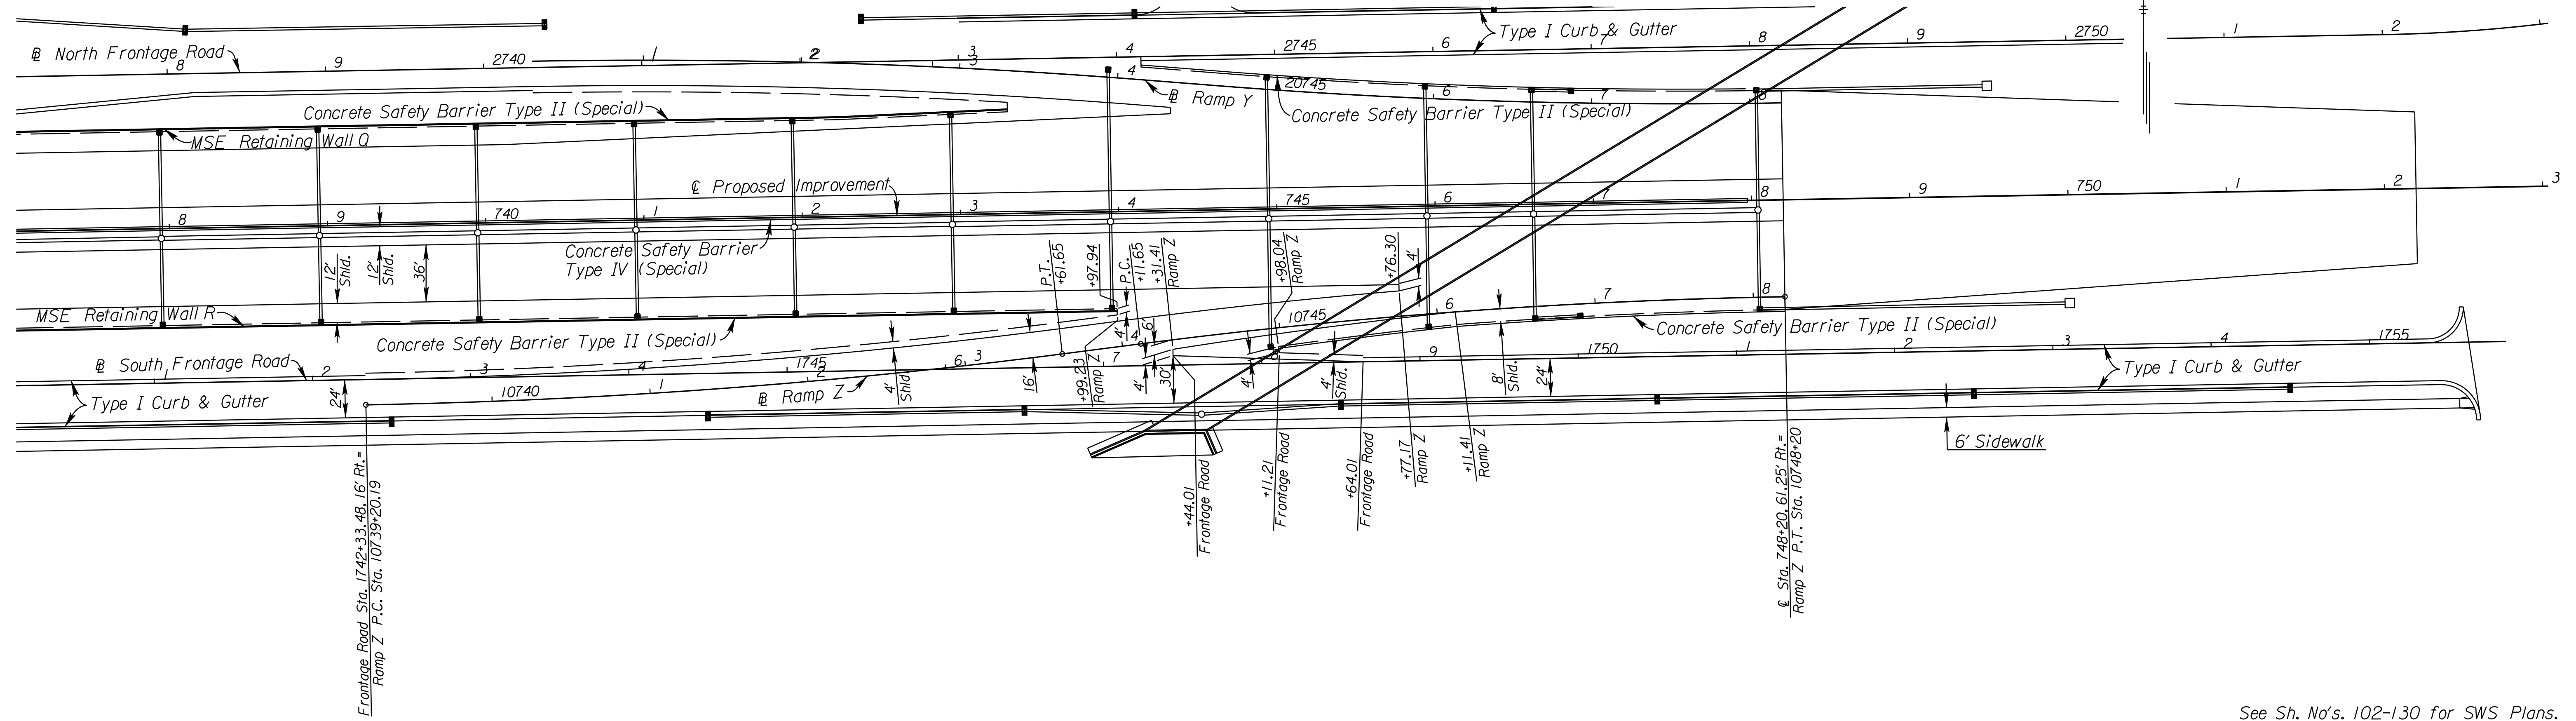

See Sh. No's. 102-130 for SWS Plans.

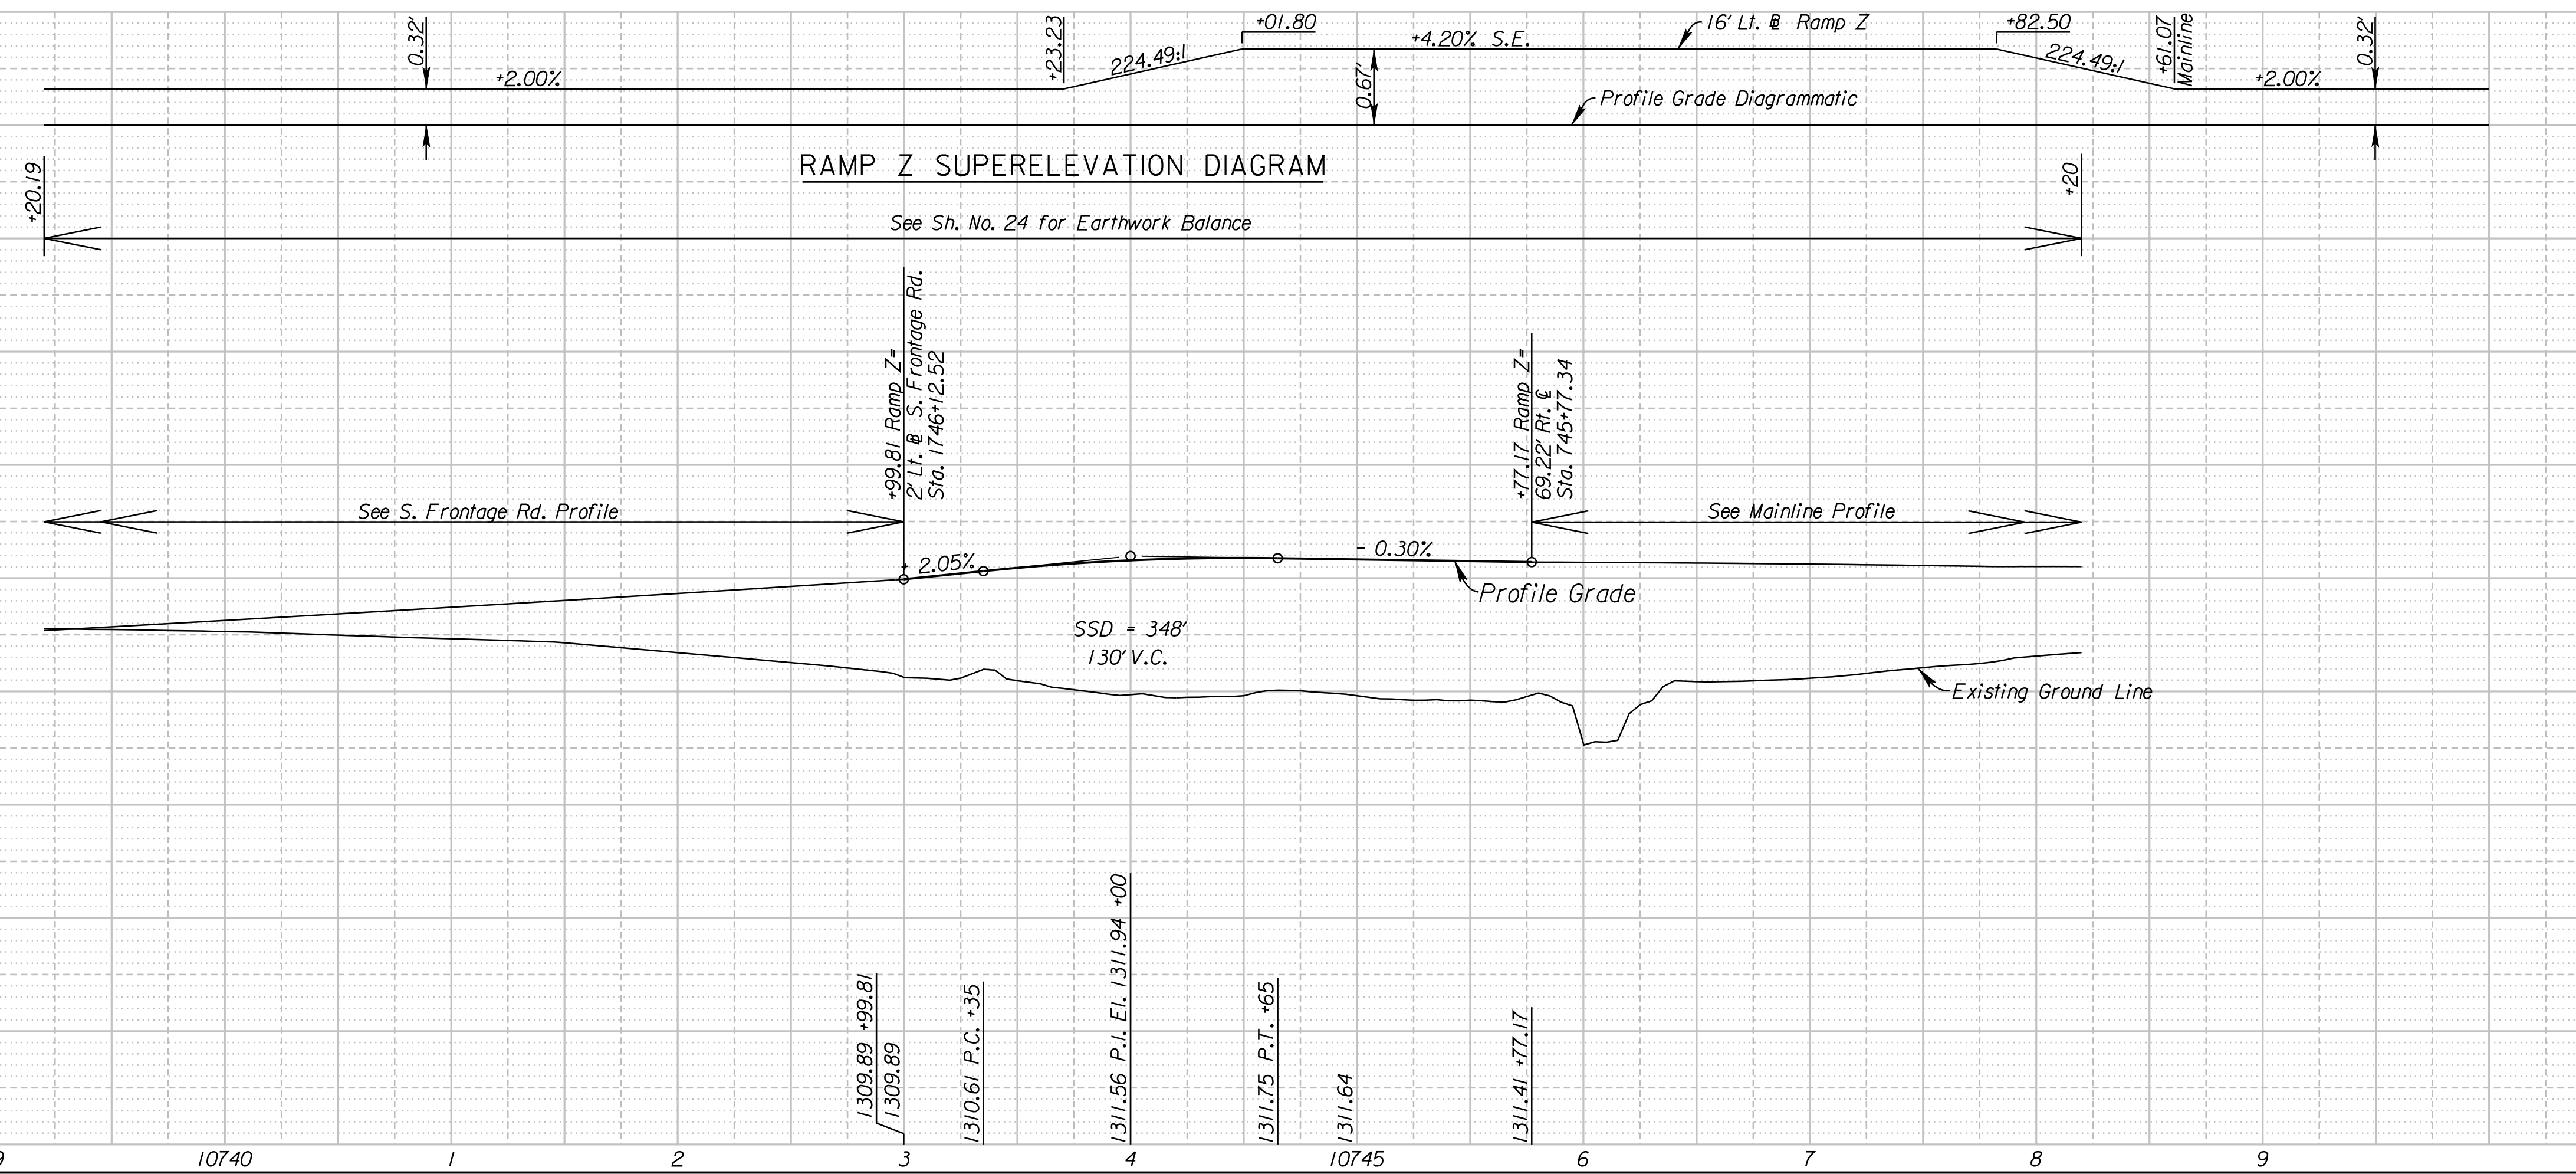

CITY OF WICHITA
 RAMP Z
 PLAN AND PROFILE
 STA. 10739+20.19 - STA. 10748+20

11:31:05 AM
 Z:\97201
 T:\35166A\Cadd\Sheets\Roadway\Details\EK2RPZPP.dgn
 SURV. PLOT CADD DES. TR. CKD. APP.