

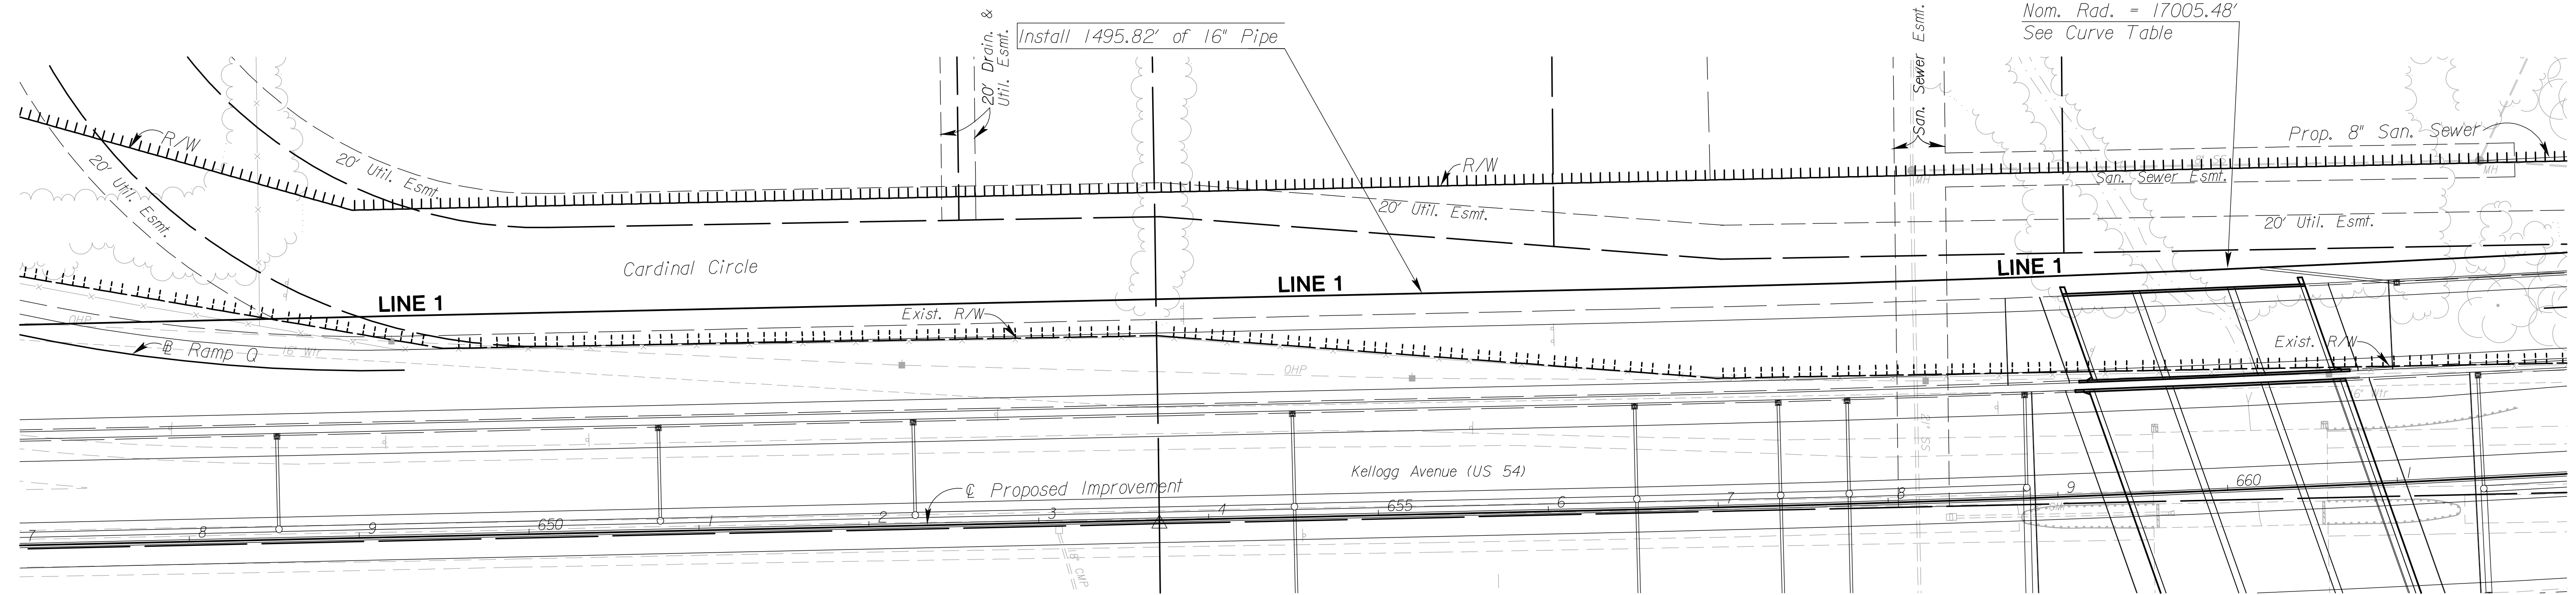


STATE	PROJECT NO.	YEAR	SHEET NO.	TOTAL SHEETS
KANSAS	472 84614	-	141	534

 

PLAN - LINE 1
 SCALE: 1" = 50'
 PROFILE - LINE 1
 HORIZ: 1" = 50'
 VERTICAL: 1" = 5'

See Sh. No's. 102-130 for SWS Plans.
 See Sh. No's. 136-139 for San. Sewer Plans.

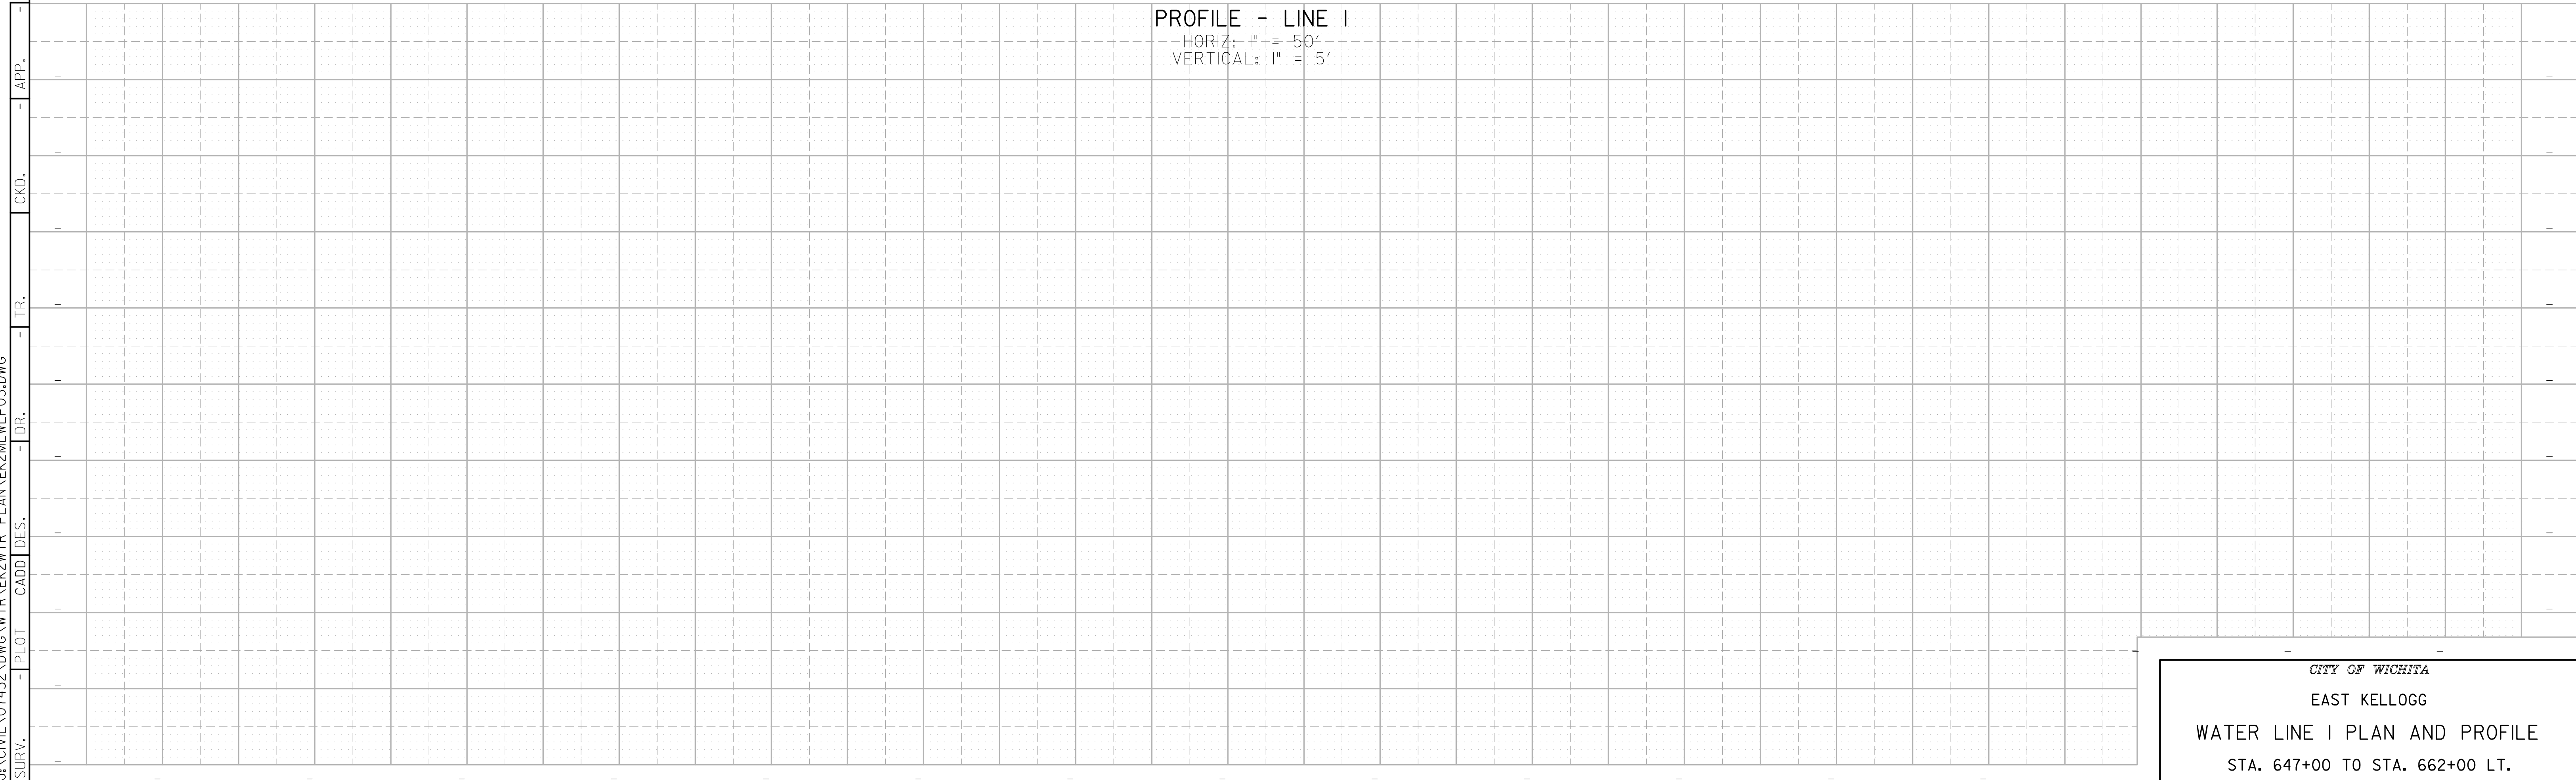

CITY OF WICHITA
 EAST KELLOGG
 WATER LINE 1 PLAN AND PROFILE
 STA. 647+00 TO STA. 662+00 LT.

9:54 AM
 2/22/2011
 J:\CIVIL\07432\DWG\WTR\K2WTR_PLAN\K2ML\LP03.DWG
 SURV. - PLOT CADD DES. - DR. - TR. - CKD. - APP.