



STATE	PROJECT NO.	YEAR	SHEET NO.	TOTAL SHEETS
KANSAS	472 84614	-	144	534

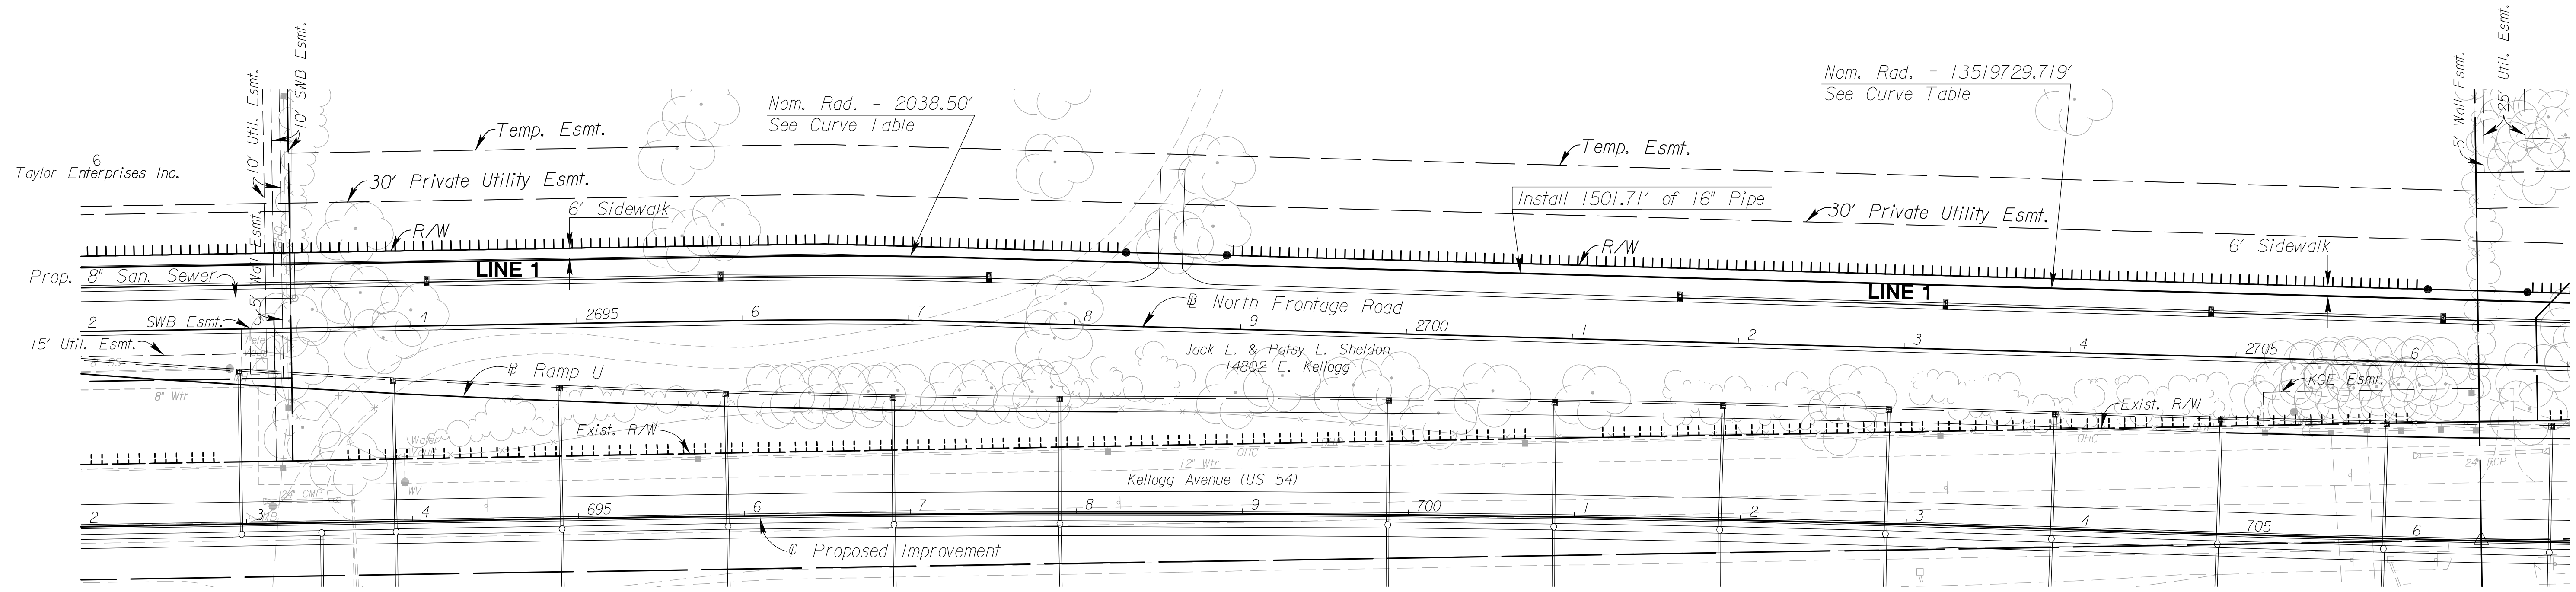

PLAN - LINE 1  
 SCALE: 1" = 50'  
 PROFILE - LINE 1  
 HORIZ: 1" = 50'  
 VERTICAL: 1" = 5'

See Sh. No's. 102-130 for SWS Plans.  
 See Sh. No's. 136-139 for San. Sewer Plans.

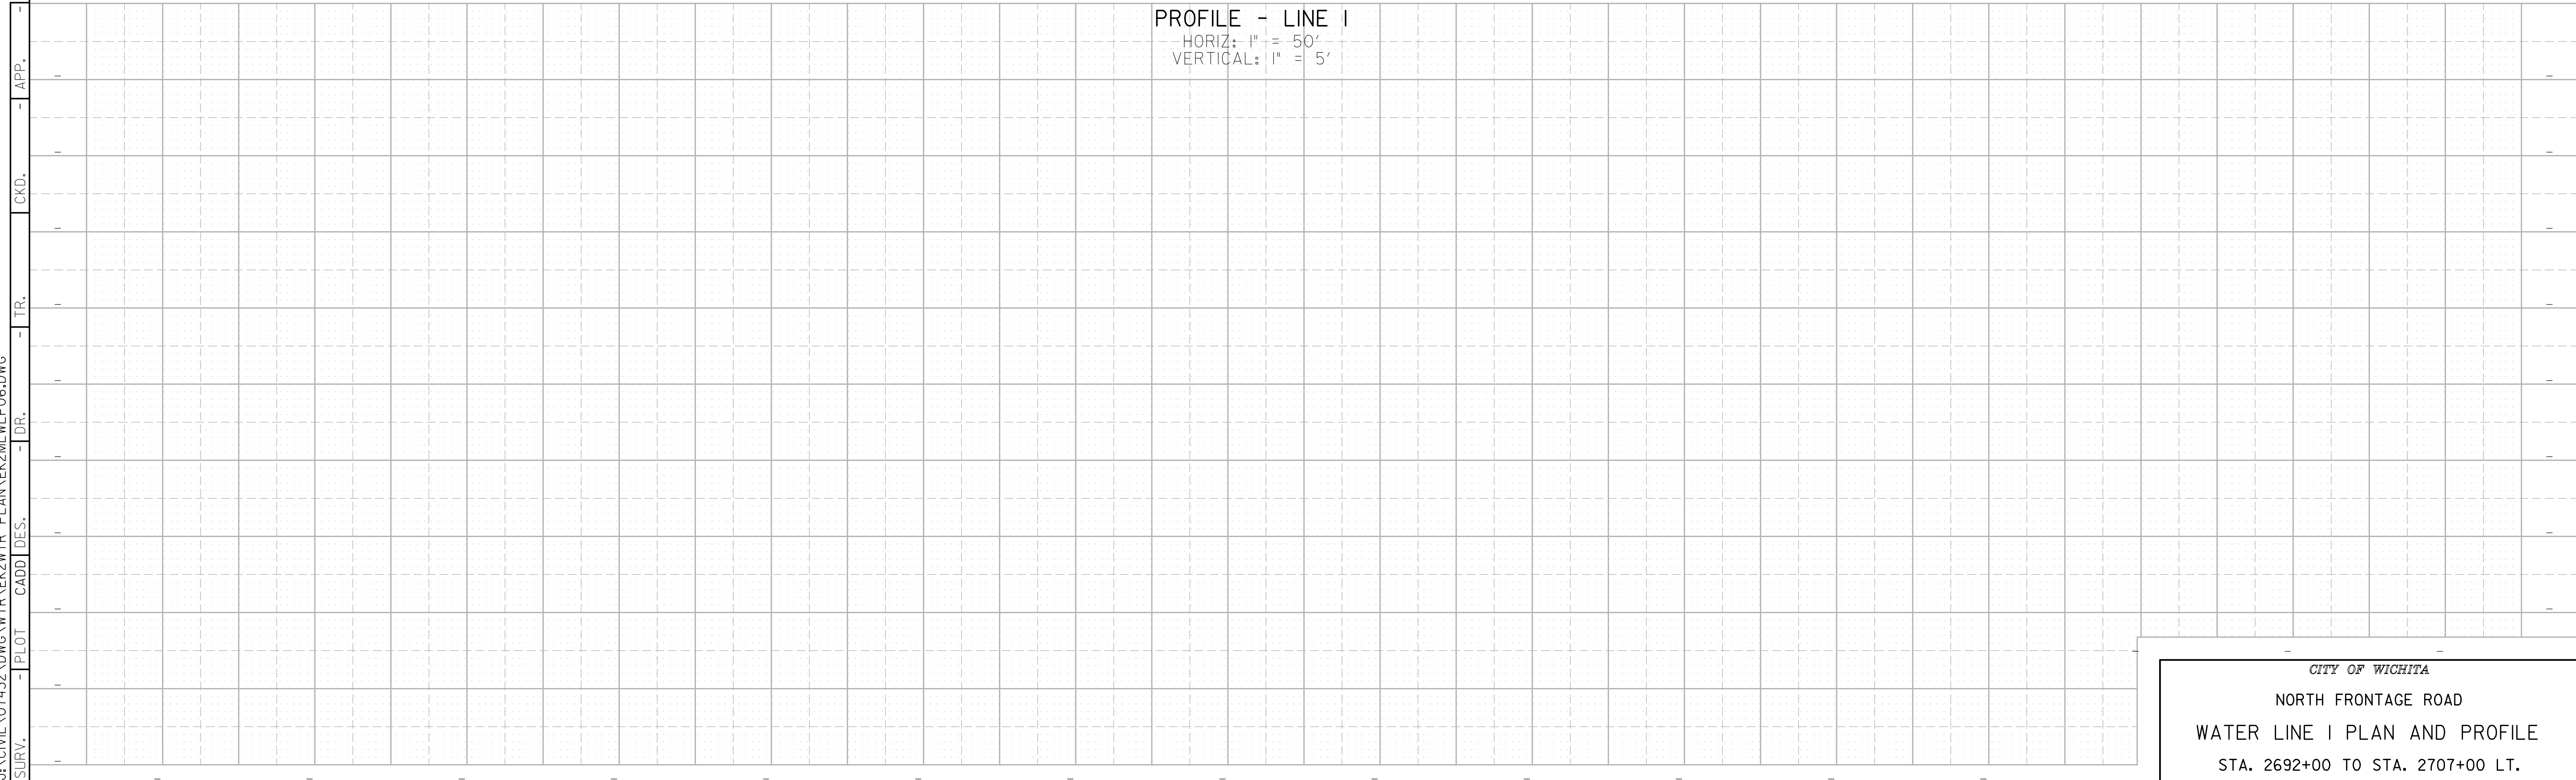

CITY OF WICHITA  
 NORTH FRONTAGE ROAD  
 WATER LINE I PLAN AND PROFILE  
 STA. 2692+00 TO STA. 2707+00 LT.

9:54 AM  
 2/22/2011  
 J:\CIVIL\07432\DWG\WTR\K2WTR\_PLAN\K2ML\LP06.DWG  
 SURV. - PLOT CADD DES. - DR. - TR. - CKD. - APP.