


STATE	PROJECT NO.	YEAR	SHEET NO.	TOTAL SHEETS
KANSAS	472 84614	.	160	534

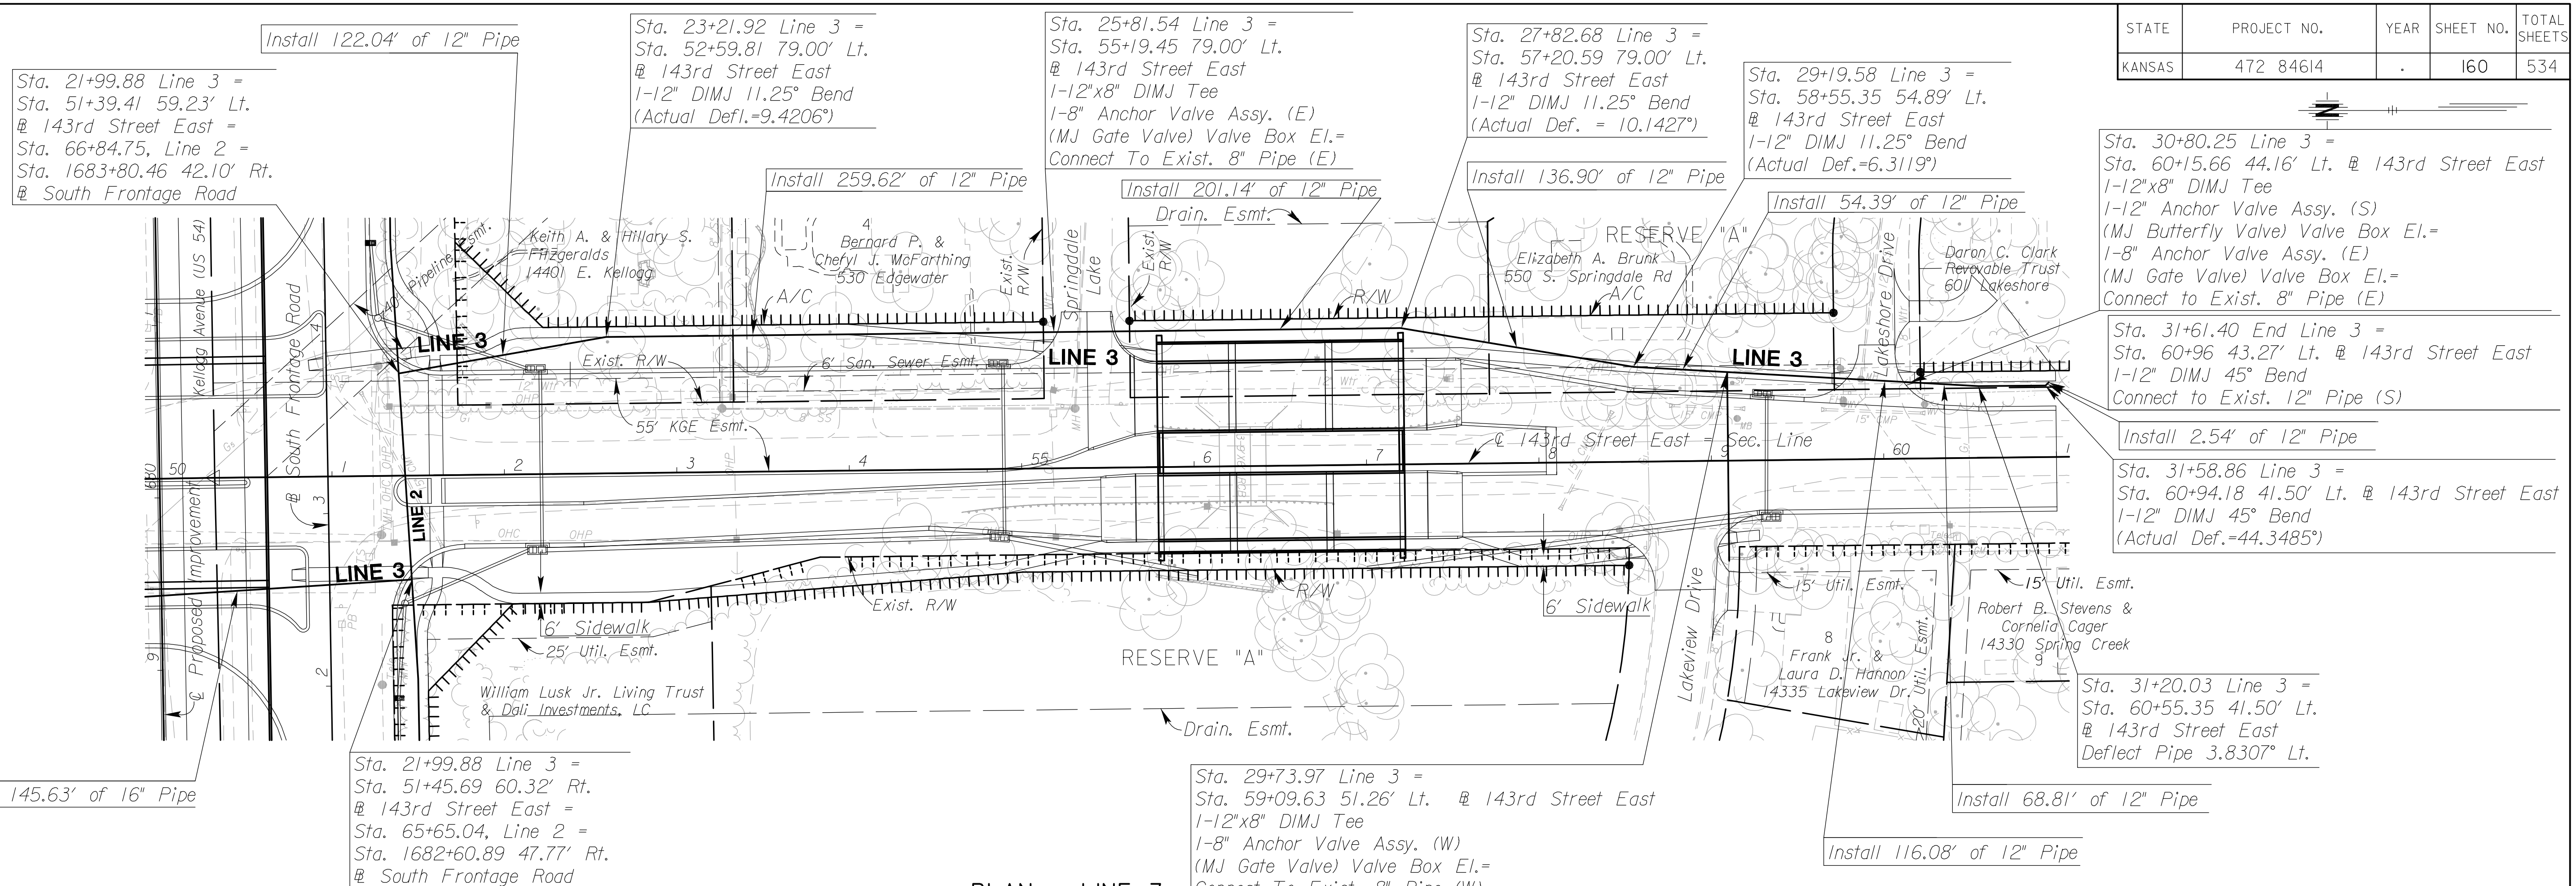

**PLAN - LINE 3**  
SCALE: 1" = 50'

**PROFILE - LINE 3**  
HORIZ: 1" = 50'  
VERTICAL: 1" = 5'

See Sh. No's. 102-130 for SWS Plans.  
See Sh. No's. 136-139 for San. Sewer Plans.

2:49 PM  
2/18/2011  
J:\CIVIL\07432\DWG\WTR\K2\WTR\_PLAN\K2\3WLP02.DWG

SURV. - PLOT CADD DES. - DR. - TR. - CKD. - APP.

**CITY OF WICHITA**  
143RD STREET EAST  
WATER LINE 3 PLAN AND PROFILE  
STA. 50+00 TO STA. 61+00