

PLAZA HARDSCAPE AND FENCING IMPROVEMENTS BOTANICA - THE WICHITA GARDENS

PLAZA GRADING PLAN

SHEET TITLE
472-84977
PROJECT NUMBER

DESIGN BY
BJH


DRAWN BY
BJH

CHECKED BY
JAG

ISSUED
MARCH 8, 2011



REVISED

SHEET NO.
11 of 21

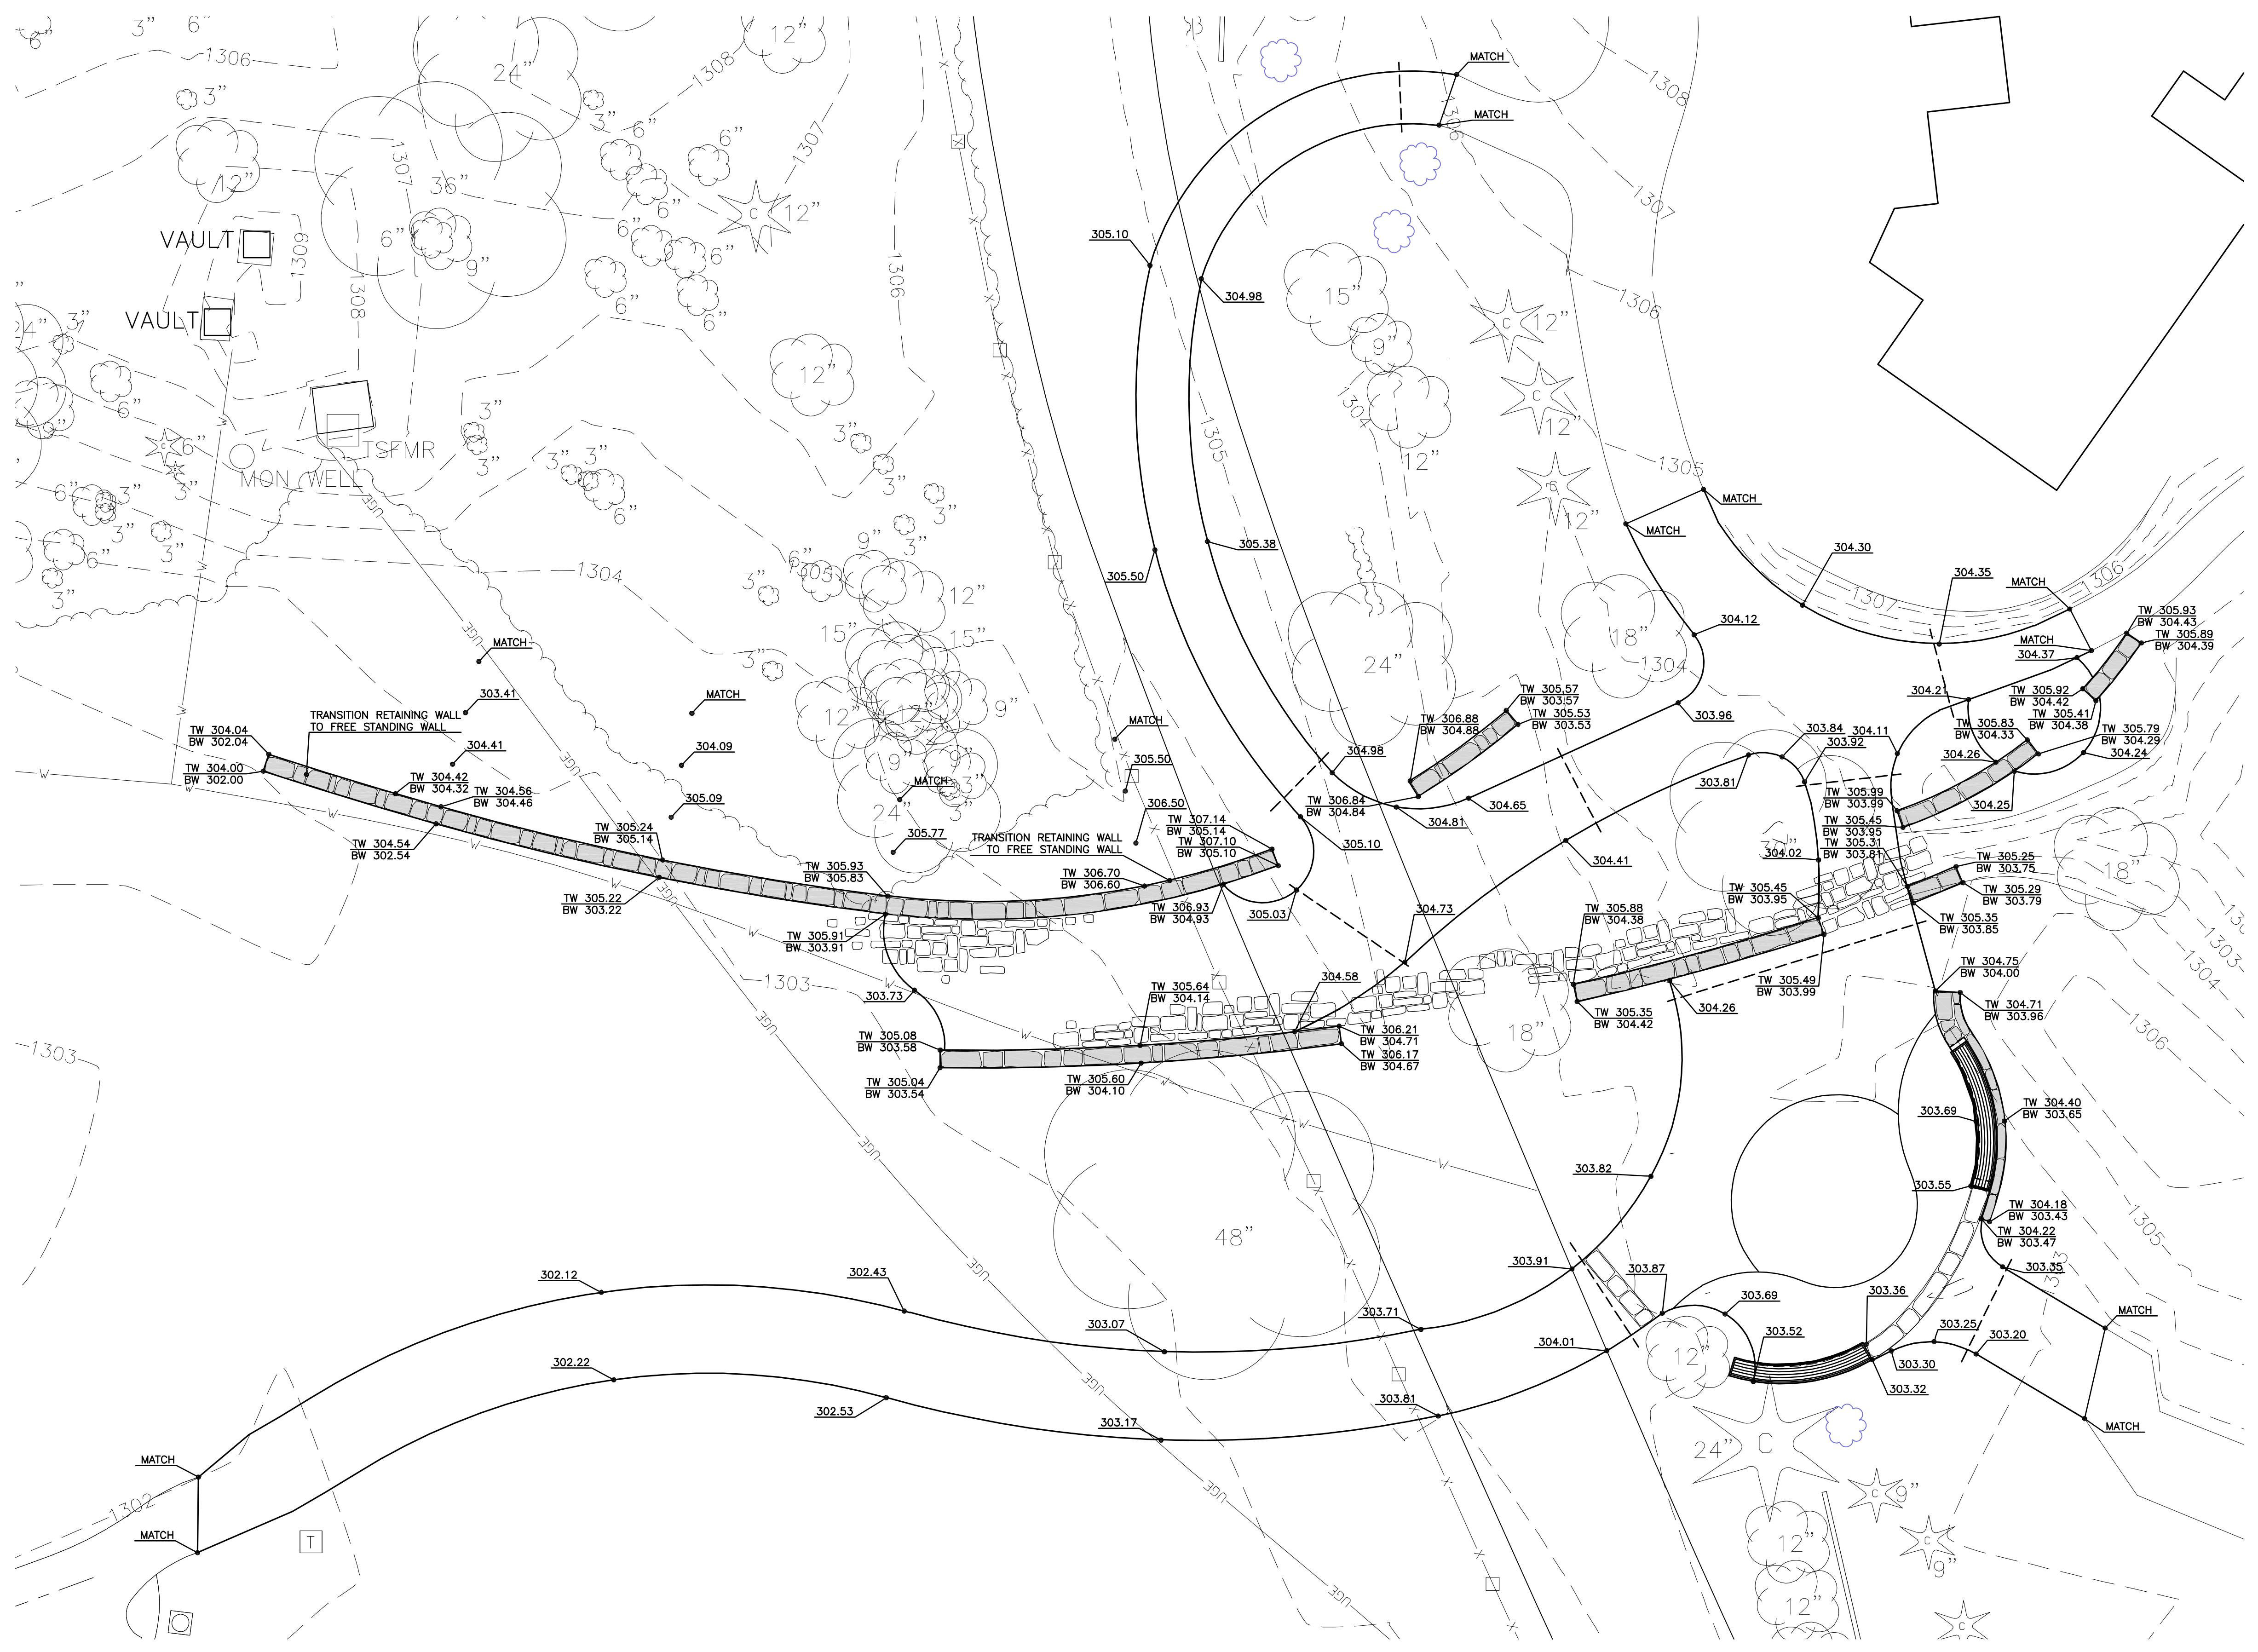

LEGEND

- xxx.xx FINISHED GRADE SPOT ELEVATION
- TW xxx.xx / BW xxx.xx TOP OF WALL / BOTTOM OF WALL (BW IS FINISHED GRADE SPOT ELEVATION)
- - - - - PVC SLEEVES (APPROX. LOCATION)

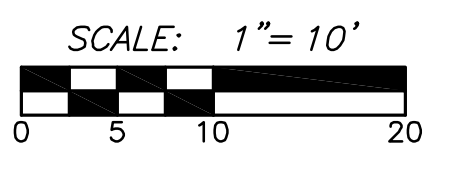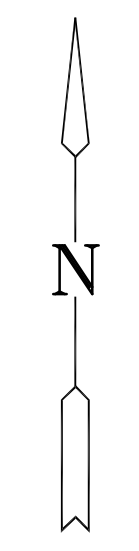

PLOTTED: Tuesday, March 08, 2011 @ 05:42PM

F:\PROJECTS\2008\08603\CAD\CIVIL_CD\5\08603_03.DWG