


PHASE 1 PAVING PLANS  
**GREENWICH OFFICE PARK SECOND  
BERKELEY SQUARE FIRST ADDITION**

**CHESTERFIELD**  
SHEET TITLE: 472-84959  
468-84749  
PROJECT NUMBERS


DFL / KKL / GJA  
DESIGNED / DRAWN / CHECKED

ISSUED  
March 2011  
REVISED

SHEET NO.  
**10 of 26**

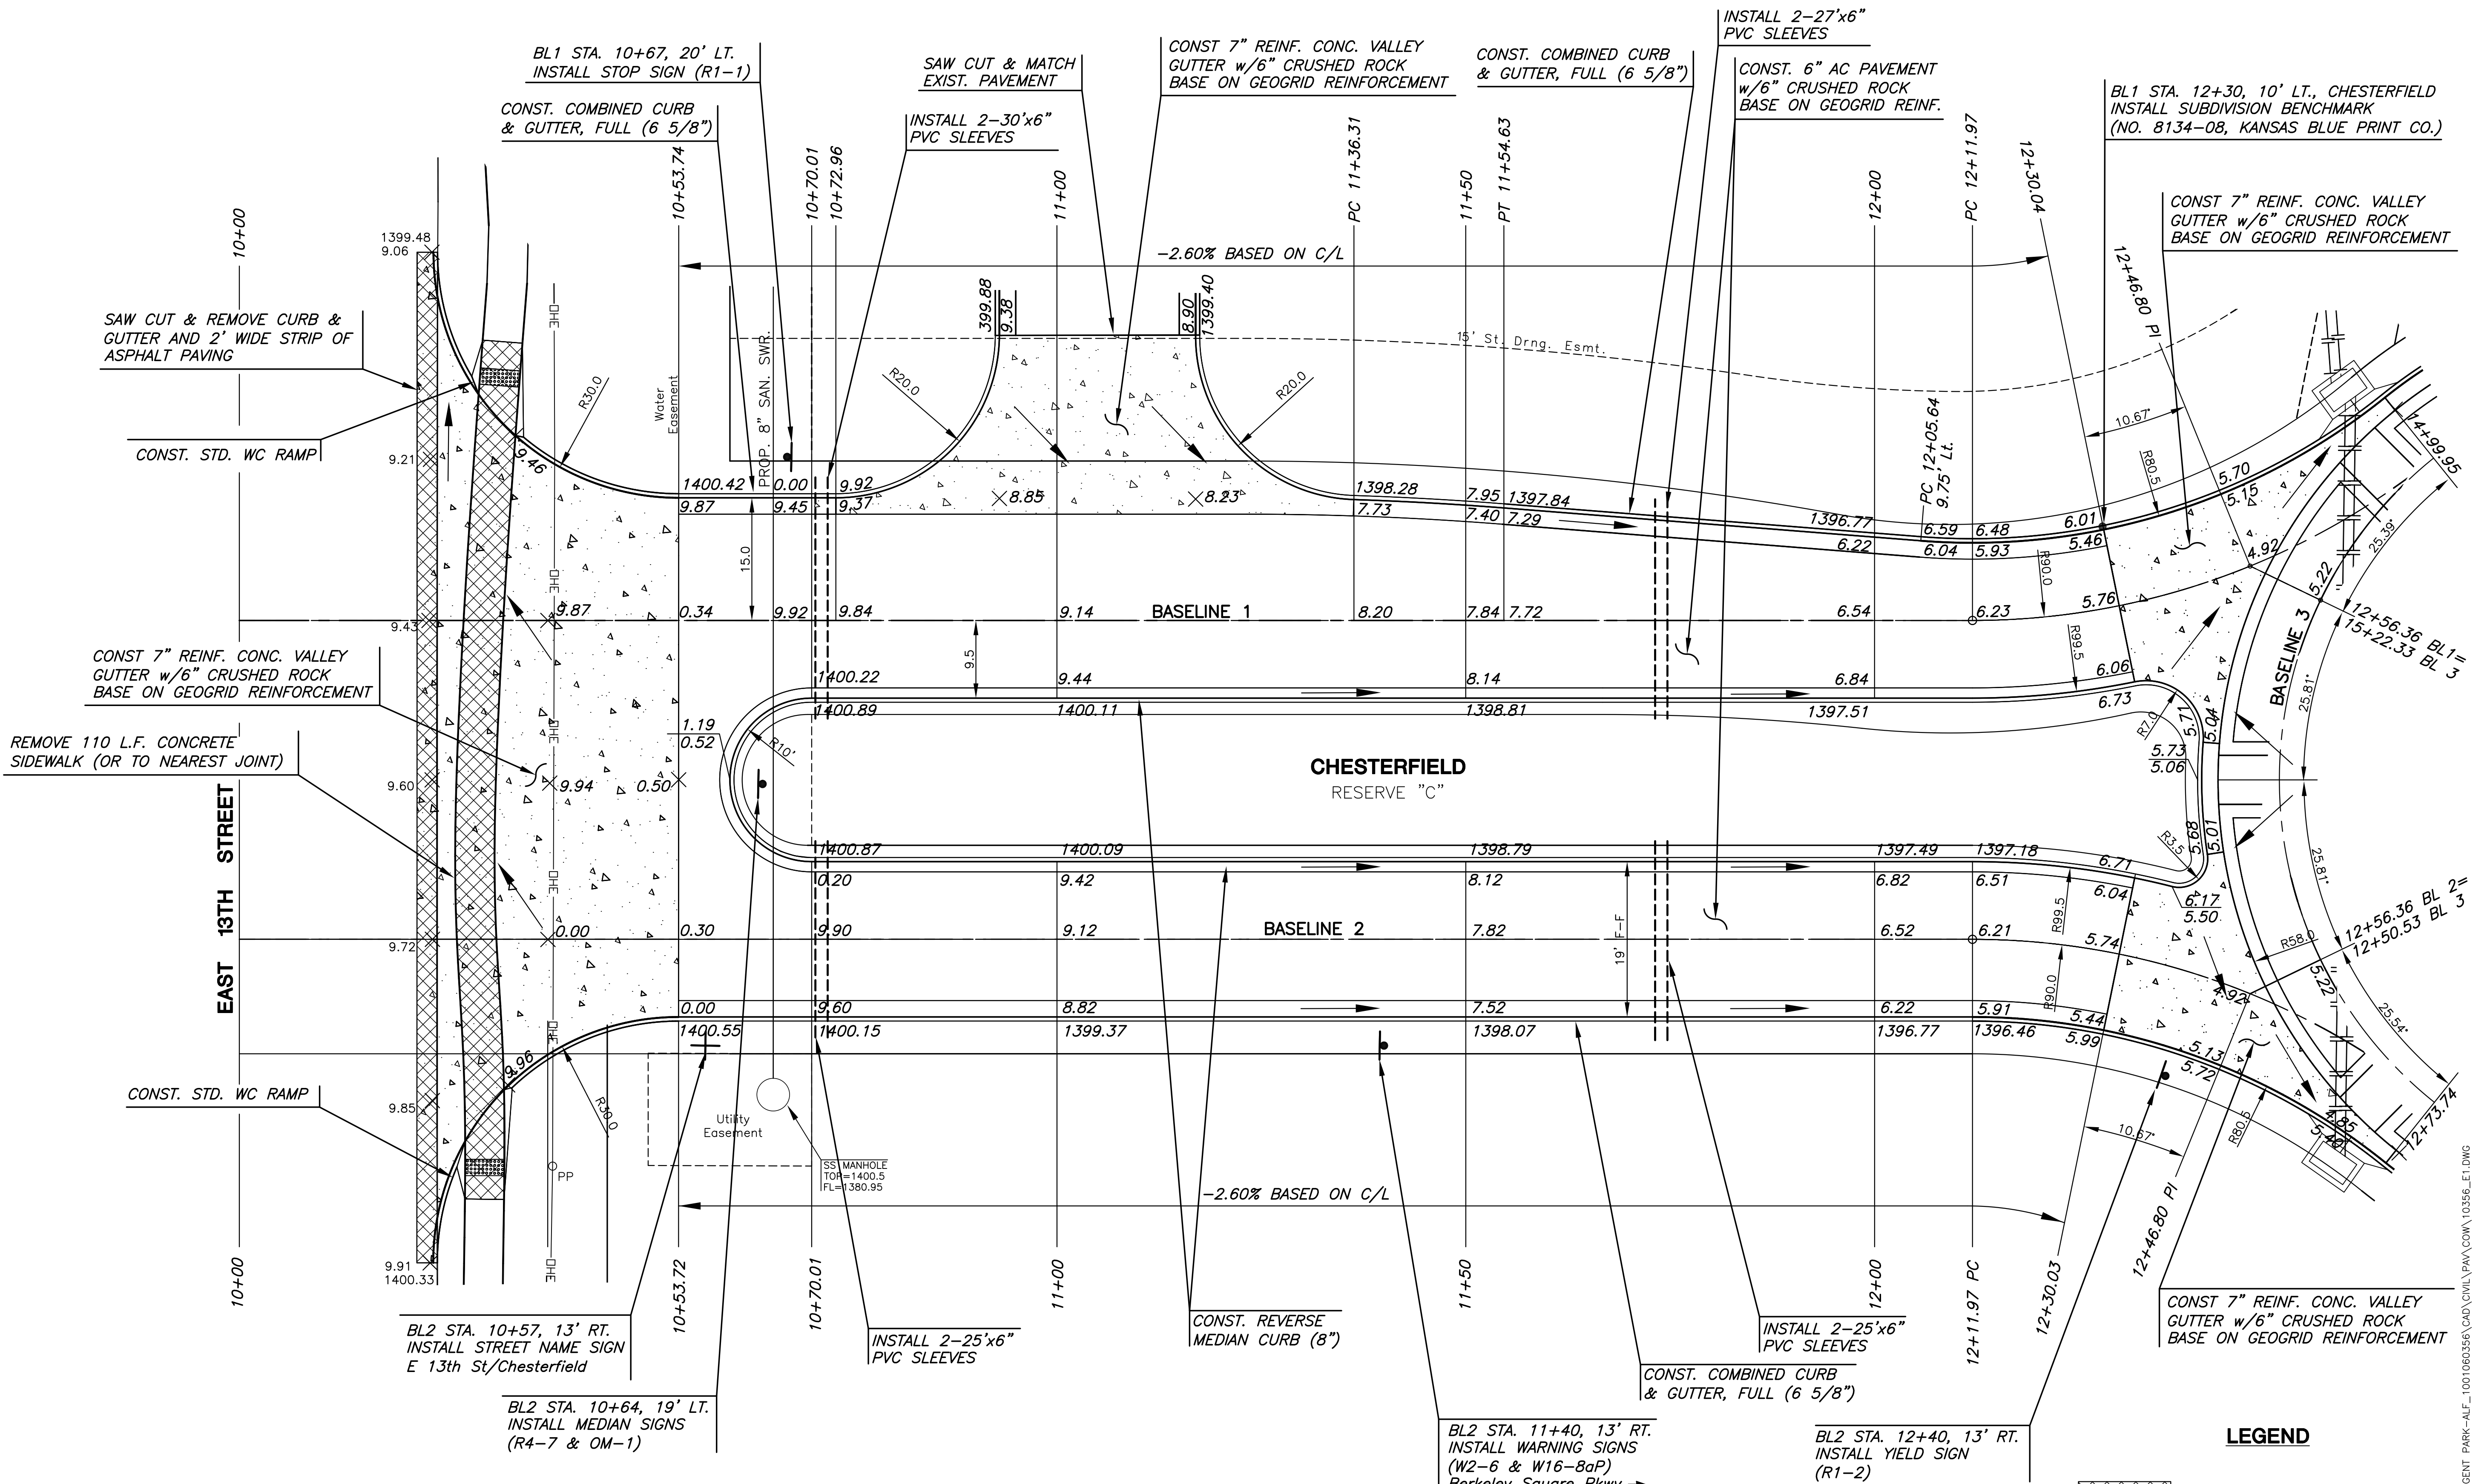

- NOTES:
- ELEVATIONS SHOWN ALONG CURB & GUTTER ARE TO FLOWLINE AND TOP OF CURB UNLESS OTHERWISE NOTED.
  - ALL DIMENSIONS ARE TO FACE OF CURB UNLESS OTHERWISE NOTED.
  - ALL PVI AND VERTICAL CURVE INFORMATION IS BASED ON CENTERLINE UNLESS OTHERWISE NOTED.

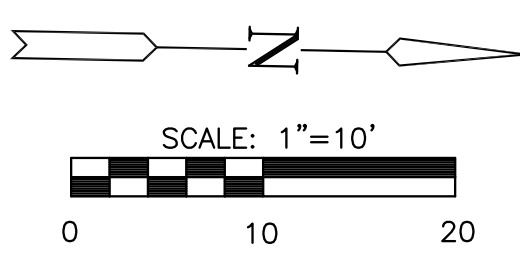

SUBDIVISION BENCH MARKS				
NO.	STREET AND STATION	FROM CL	DESCRIPTION	ELEVATIONS
1	CHESTERFIELD, STA. 12+30	10' LT	TOP OF CURB AT SW END OF VALLEY GUTTER	

NOTE: CONTRACTOR SHALL INSTALL SUBDIVISION BENCH MARKS ("FLAT SURVEY MARKERS NO. 8134-08 3" TOP DIAMETER" PROVIDED BY KANSAS BLUE PRINT CO., INC.) COSTS TO BE CONSIDERED SUBSIDIARY TO CONSTRUCTION OF COMBINED CURB AND GUTTER.

- LEGEND**
- REMOVAL (COST SUBSIDIARY TO PAVING PROJECT)
  - STREET SIGN & SIGN LOCATION (SEE SIGN ASSEMBLY TABLE FOR TYPE & STATION OF SIGN)
  - FLOW ARROW

PLOT: Wednesday, March 30, 2011 @ 09:44AM

J:\PROJECTS\2010\10356 - REGENT PARK - ALF\_1001060356\CAD\CIVIL\PAV\COM\10356\_E1.DWG