

PHASE 1 PAVING PLANS
**GREENWICH OFFICE PARK SECOND
BERKELEY SQUARE FIRST ADDITION**

**CHESTERFIELD
ROUNDAOUT**

SHEET TITLE: 472-84959
468-84749
PROJECT NUMBERS


DFL / KKL / GJA
DESIGNED / DRAWN / CHECKED

ISSUED
March 2011

REVISED

SHEET NO.

11 of 26

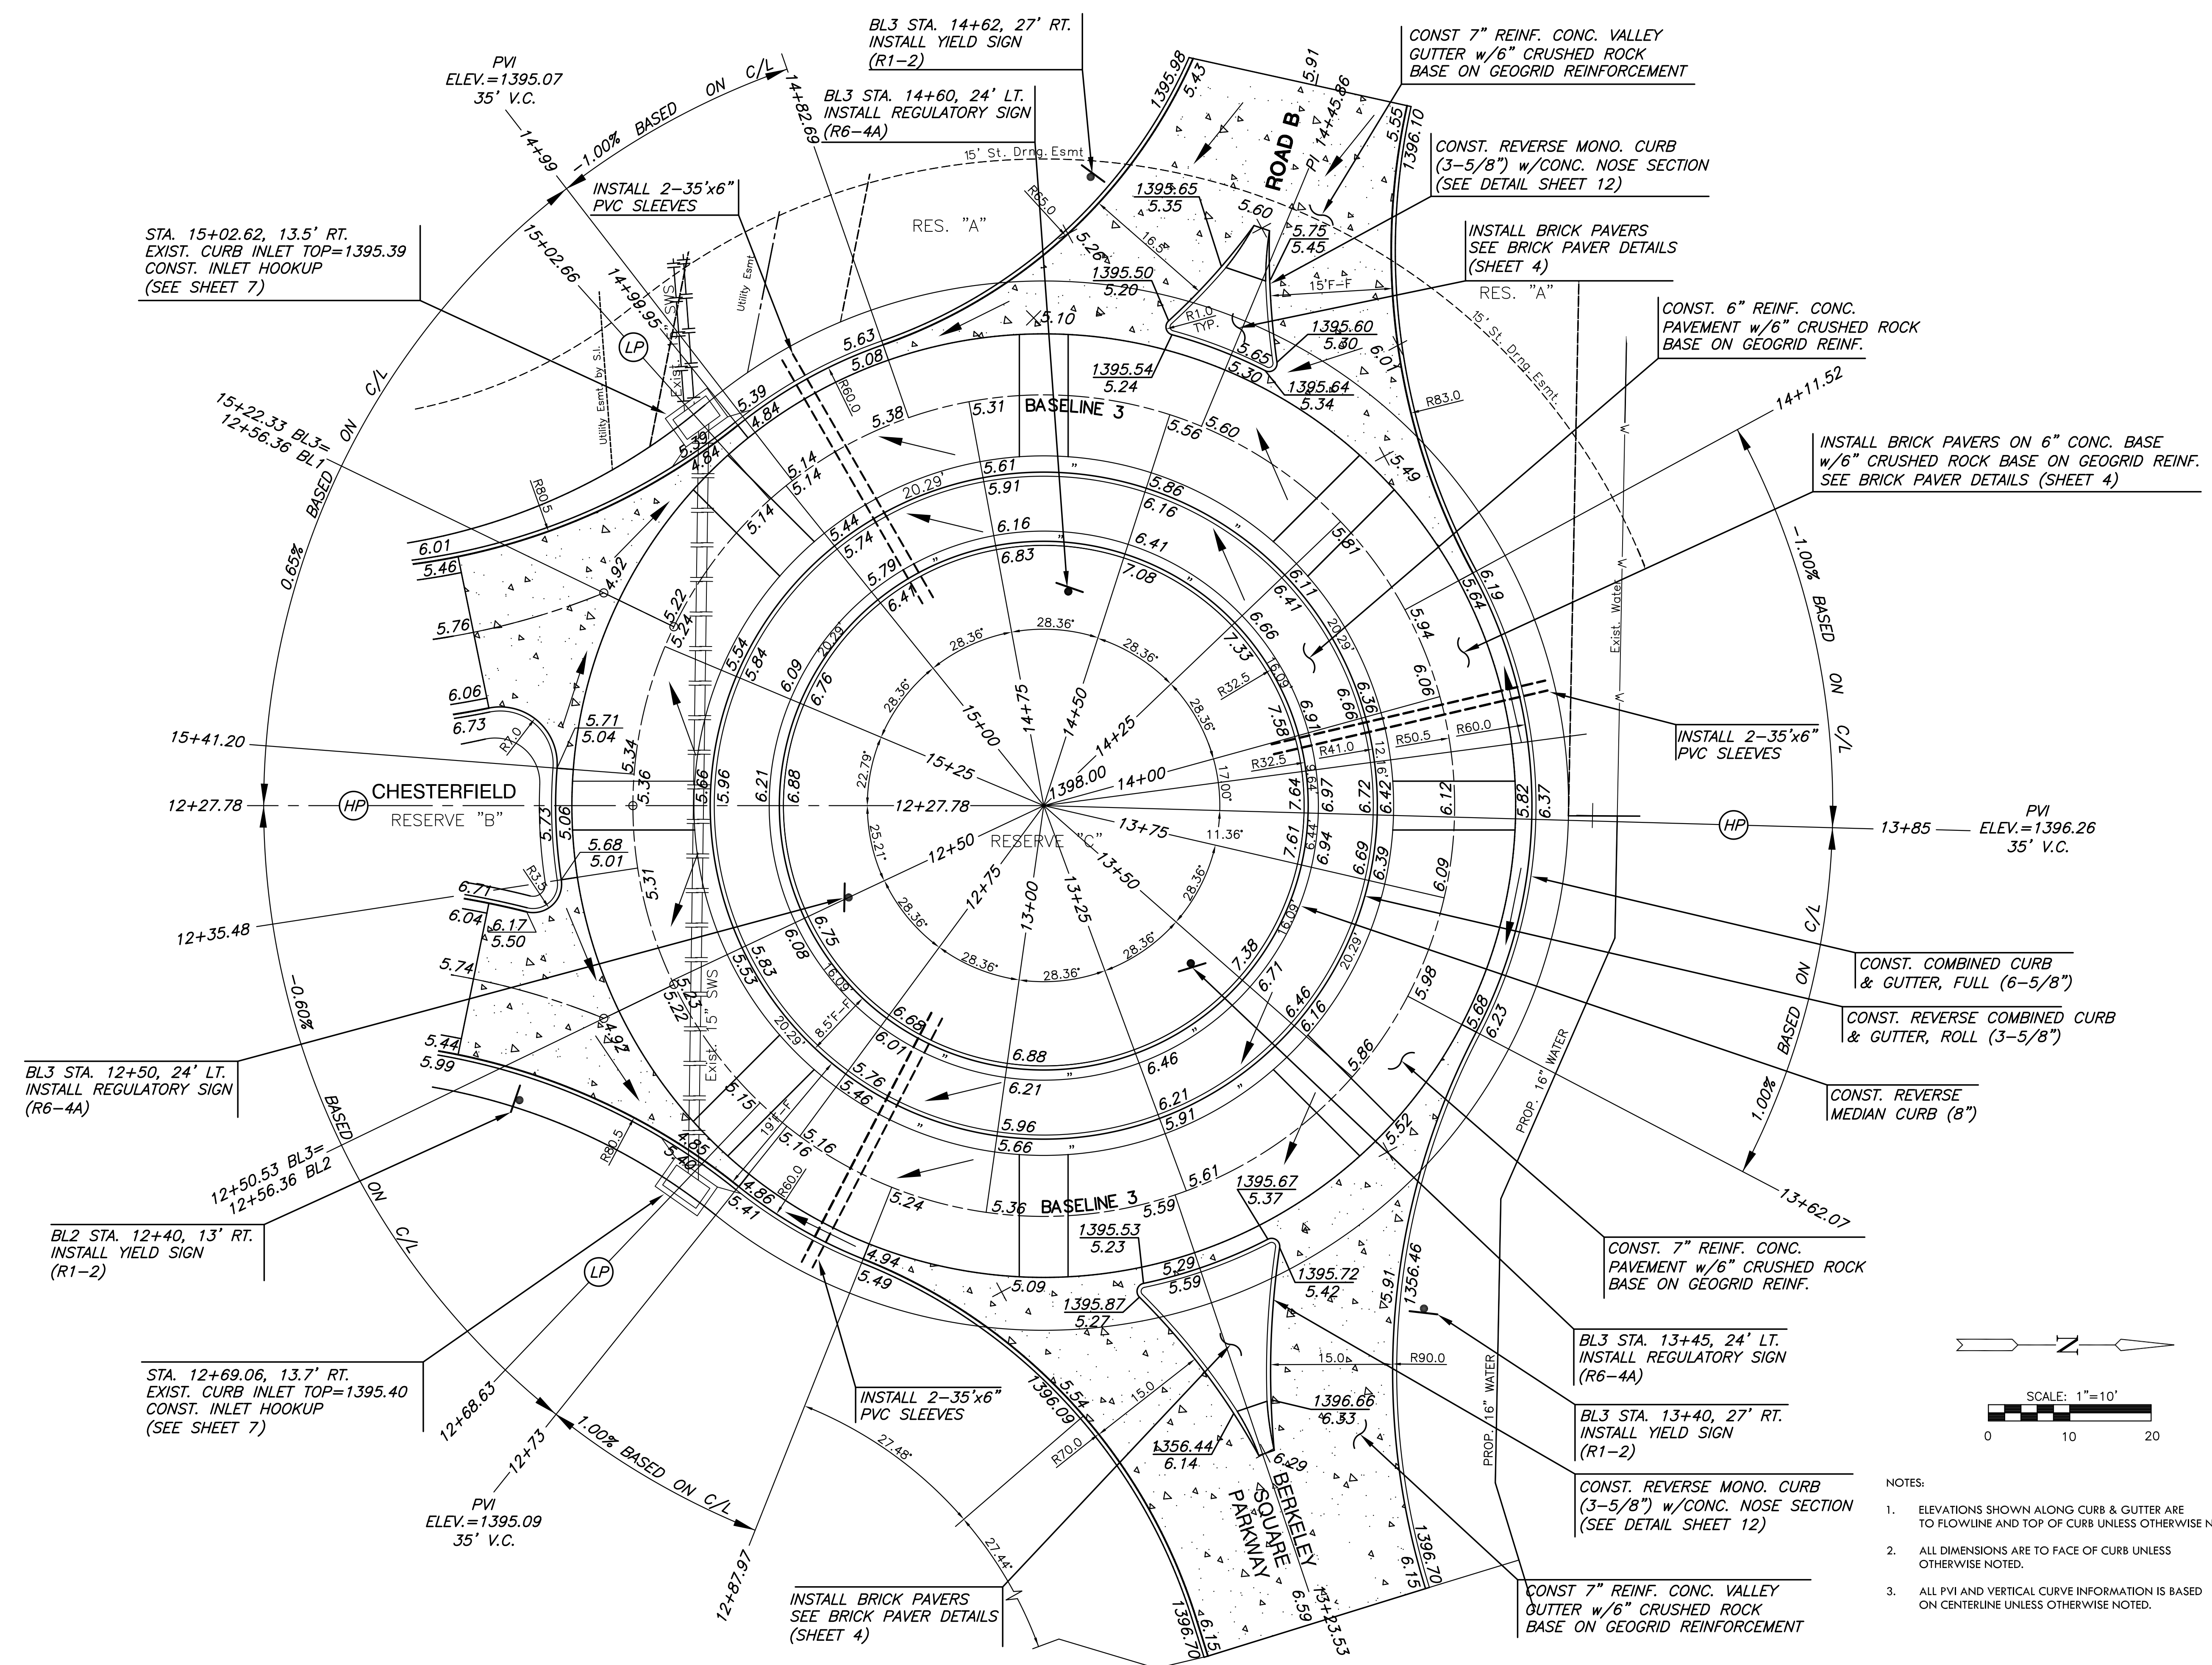

PLOTTED: Wednesday, March 30, 2011 @ 09:45AM

J:\PROJECTS\2010\10356 - REGENT PARK - ALF_1001060356\CAD\CIVIL\PAV\COM\10356_EZ.DWG