


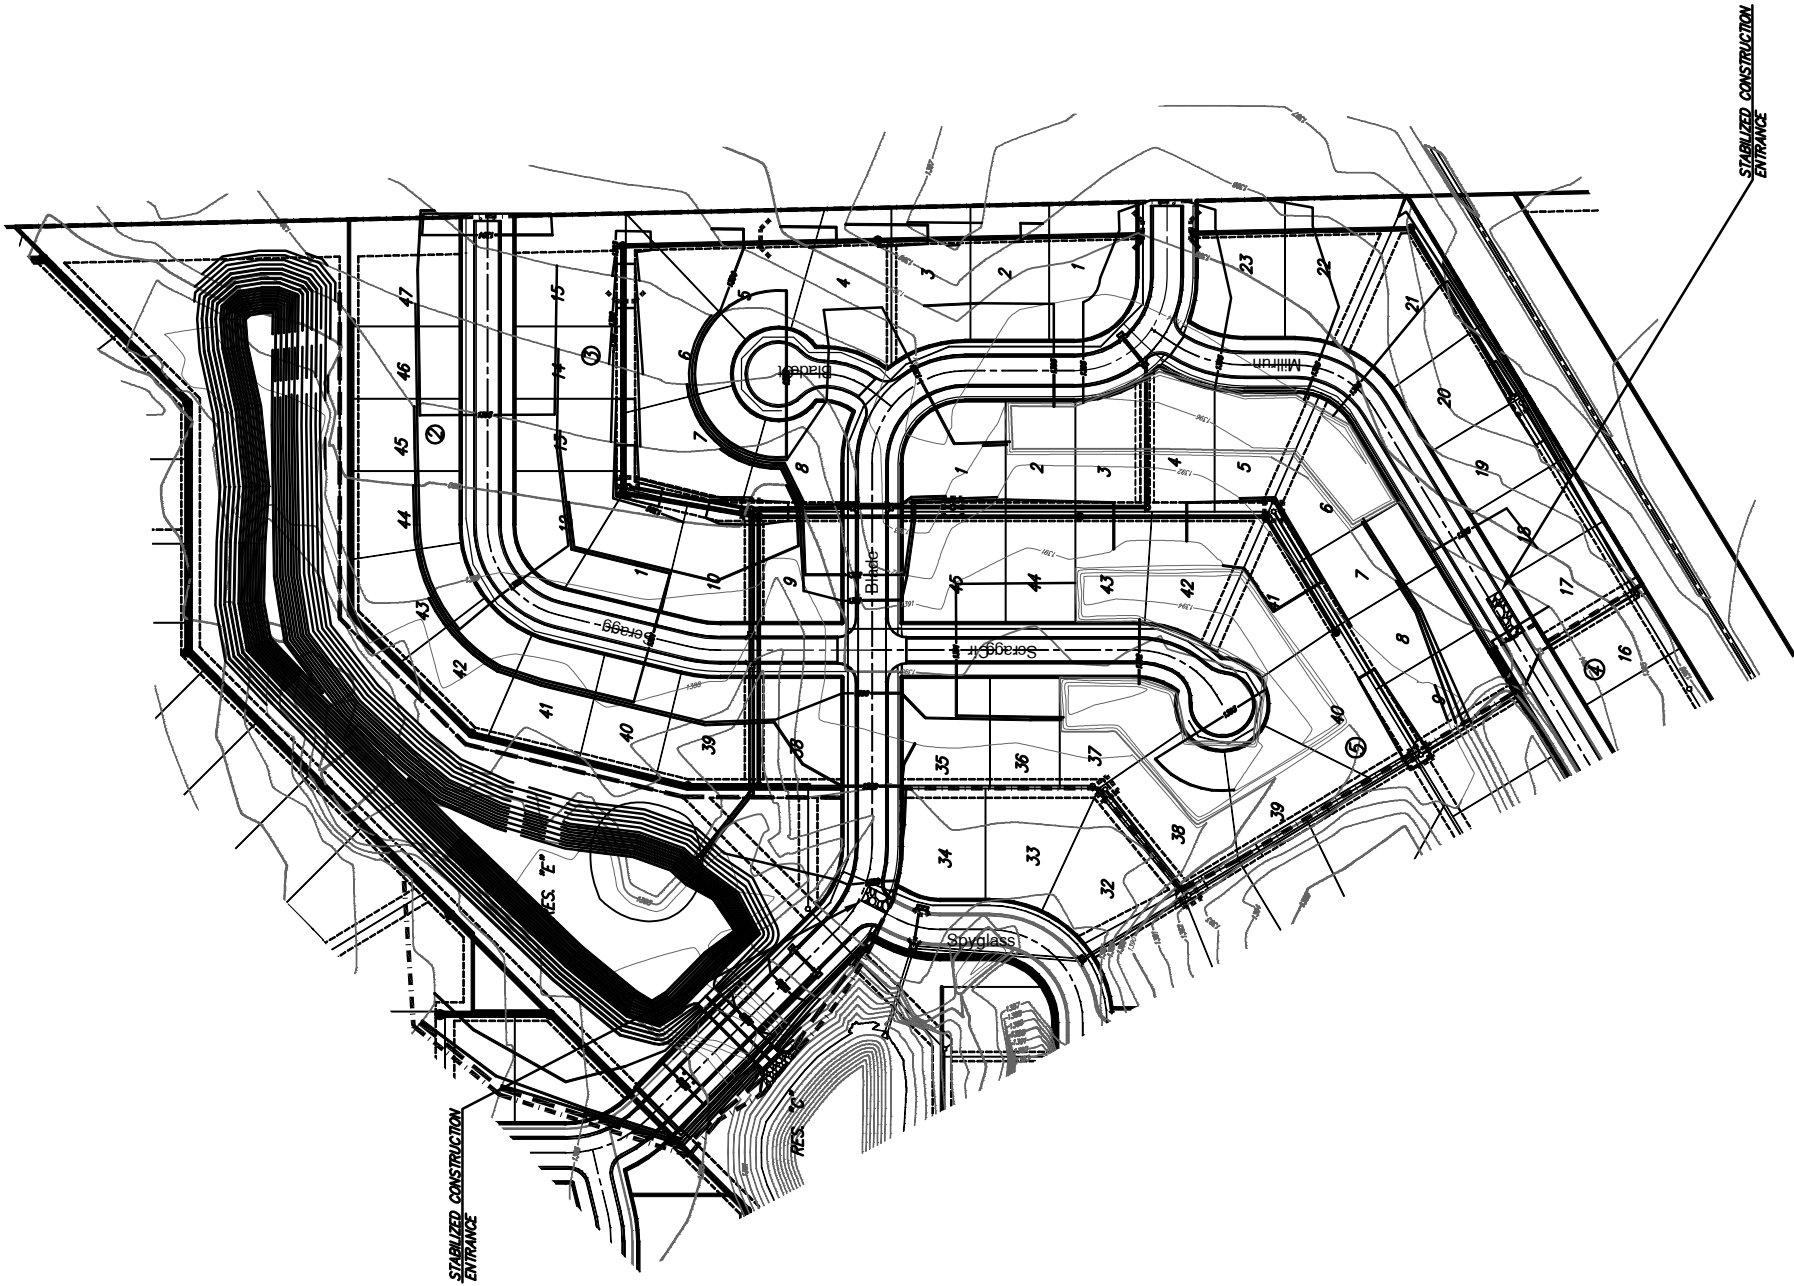

SCALE: 1" = 100'

- LEGEND
- DITCH CHECK
 - CURB INLET PROTECTION
 - STRAW BALE BARRIER
 - SILT FENCE
 - CONSTRUCTION LIMITS

DISTURBED AREA = 24.9 ACRES

Perm. Seeding Area = 7.62 Acres

Temporary Seeding
Ryegrass @ 5lbs/1000sf

Sawmill Creek Phase 3
Erosion Control Plan
WICHITA, KANSAS



Ruggles & Bohm, P.A.
Engineering, Surveying, Land Planning
924 North Main
Wichita, Kansas 67203
www.rbkansas.com
(316) 284-8008
(316) 284-4821 fax
E-mail: info@rbkansas.com

DRAWING FILE
POND EROSION CONTROL PLAN

PROJECT NUMBER
488-83169

DATE
Jan. 17, 2005

DESIGN
DRAWN
REVIEW
UTILITY

3000
807 BR
SHEET
8
of
13