

PAVING PLANS
MONARCH LANDING THIRD
PHASE 1

CAMDEN CHASE
SHEET TITLE
472-84999
PROJECT NUMBER



DFL / KKL / GJA
DESIGNED DRAWN CHECKED

ISSUED
September 2011

REVISED

SHEET NO.

10 of 23

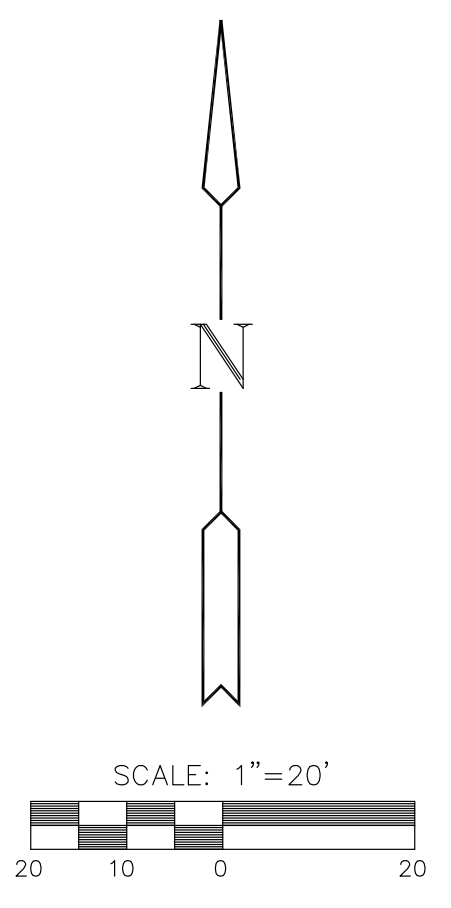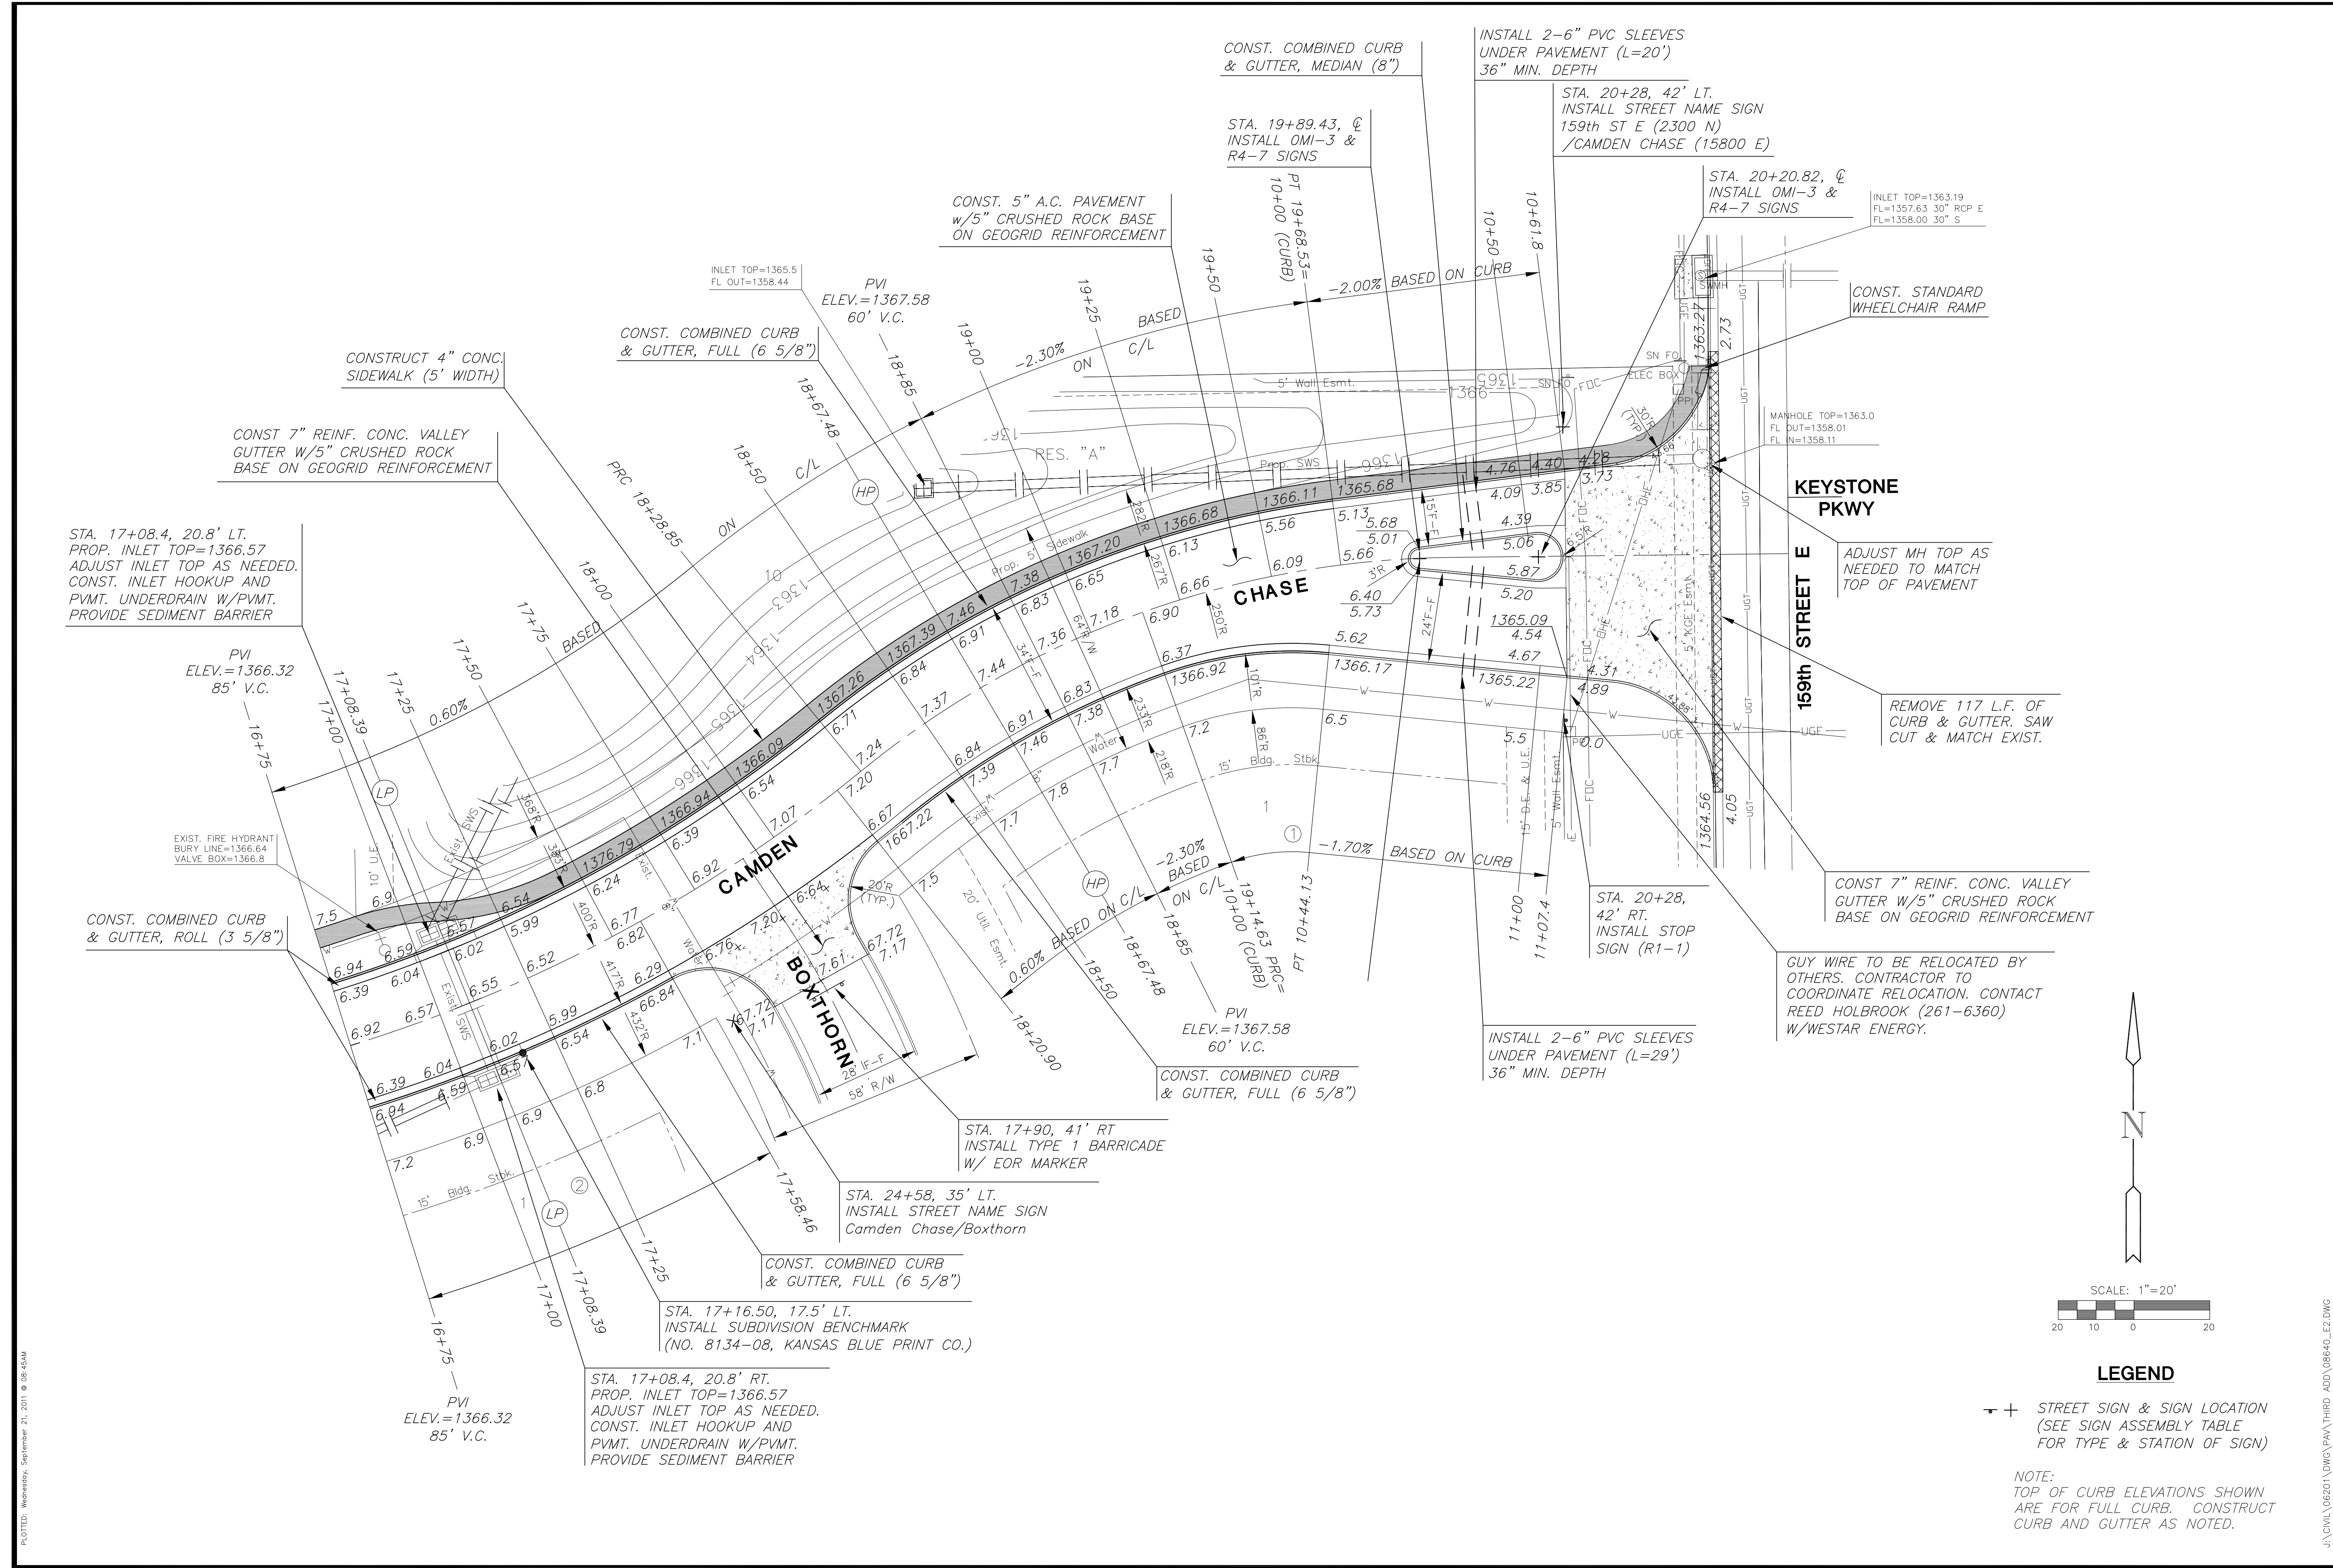

LEGEND
+ STREET SIGN & SIGN LOCATION (SEE SIGN ASSEMBLY TABLE FOR TYPE & STATION OF SIGN)

NOTE:
TOP OF CURB ELEVATIONS SHOWN ARE FOR FULL CURB. CONSTRUCT CURB AND GUTTER AS NOTED.

PLOTTED: Wednesday, September 21, 2011 8:05:45AM