


**LEGEND**

\* EXISTING SPRINKLER HEAD  
(SEE GENERAL NOTE 10)

**PLAN LINE 1**

**PROFILE LINE 1**

SCALE: HORIZ. 1"=20'  
SCALE: VERT. 1"=5'

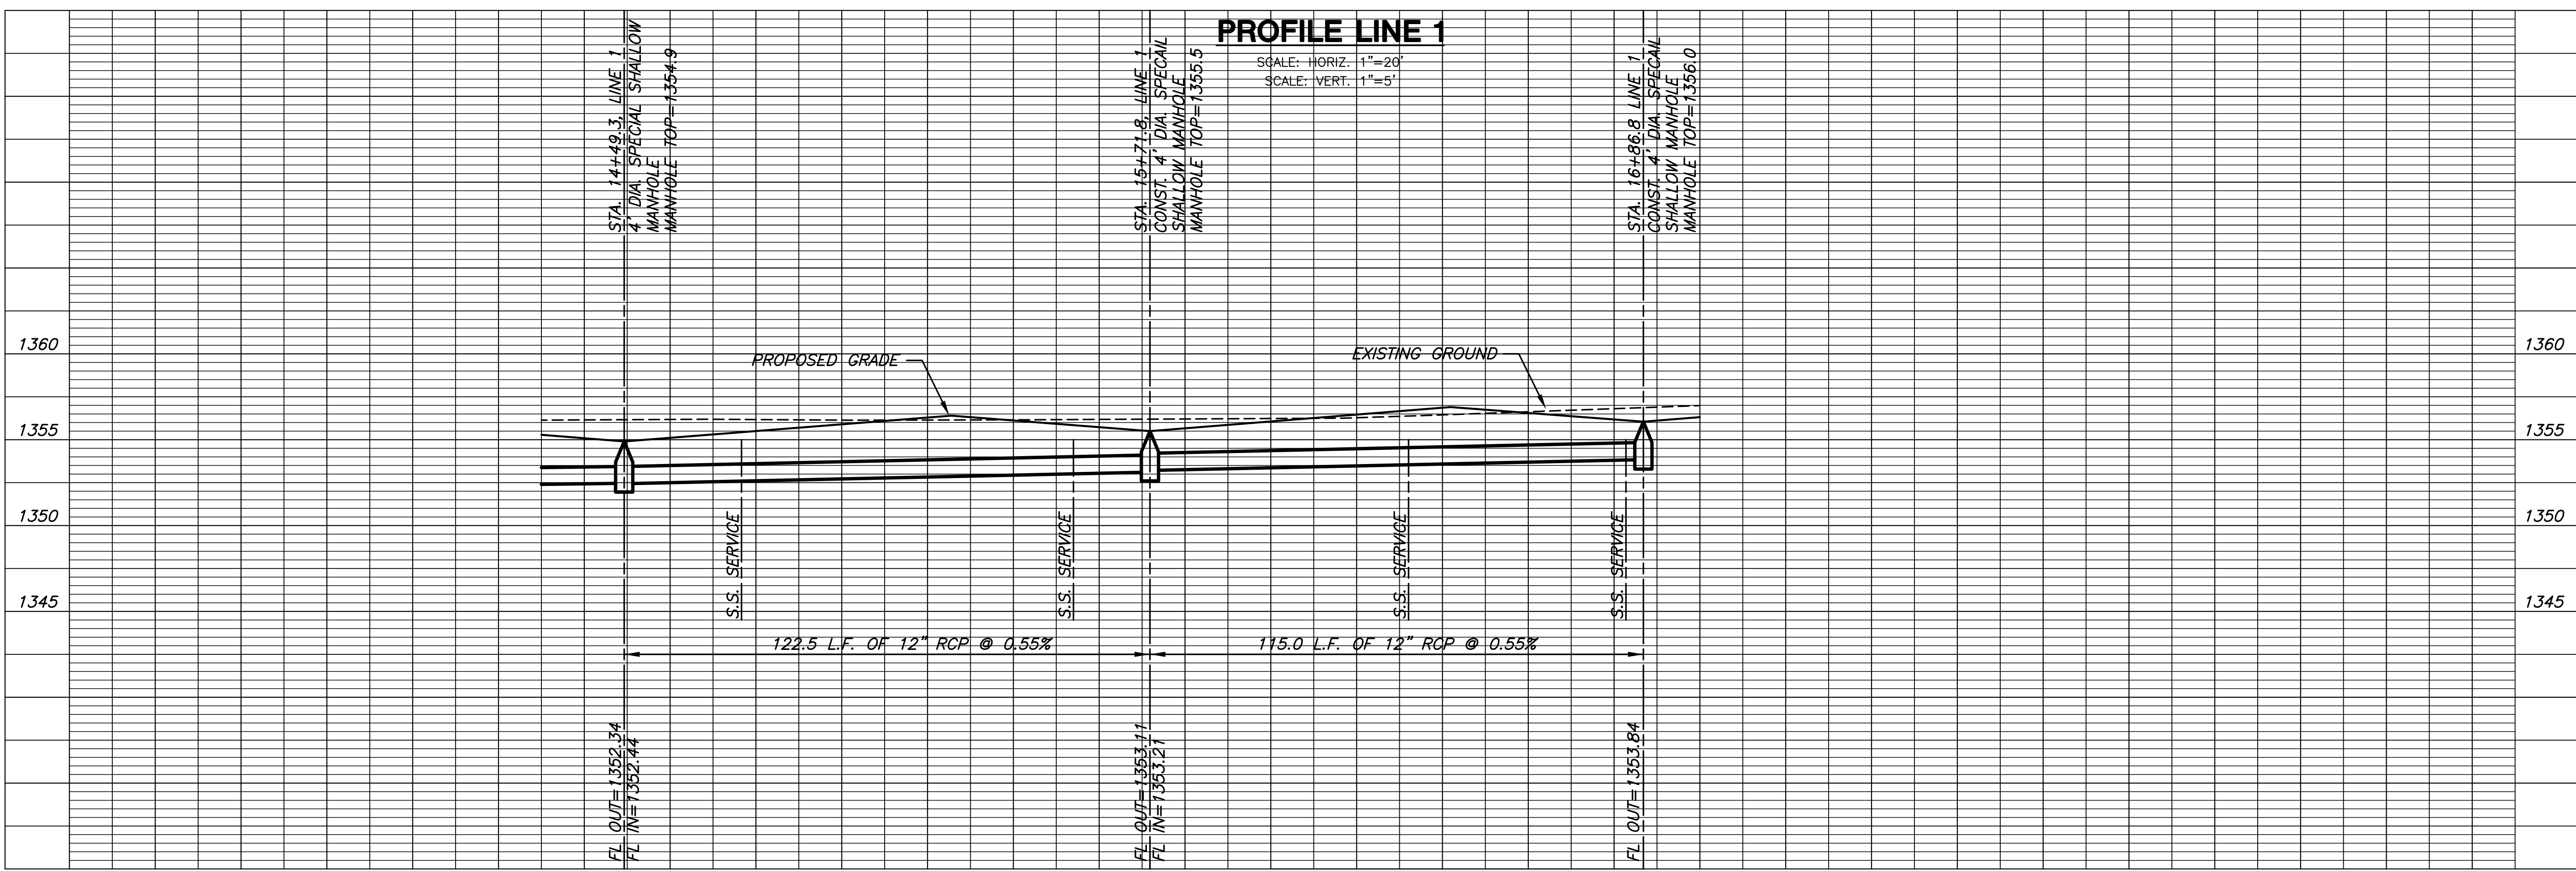

PAVING & INCIDENTAL DRAINAGE PLANS  
**FOX RIDGE ADDITION**  
PHASE 14

**LINE 1**  
SHEET TITLE  
472-83791  
PROJECT NUMBER

DFL / KKL / GJA  
DESIGNED / DRAWN / CHECKED

ISSUED  
October 2011  
REVISED

SHEET NO.  
26 of 56