



LEGAL DESCRIPTION



A portion of Lot 1, Mary Benton Addition, Wichita, Sedgwick County, Kansas.

SITE INFORMATION

Total Area - New Construction: ±19,592 sq. ft. (0.45 acres)
 Impervious Area - New Construction: ±10,952 sq. ft. (0.25 acres)
 Building Area - New Construction: ±8,640 sq. ft.

ERU LEGEND

-  - Project Limits
-  - Impervious Area

 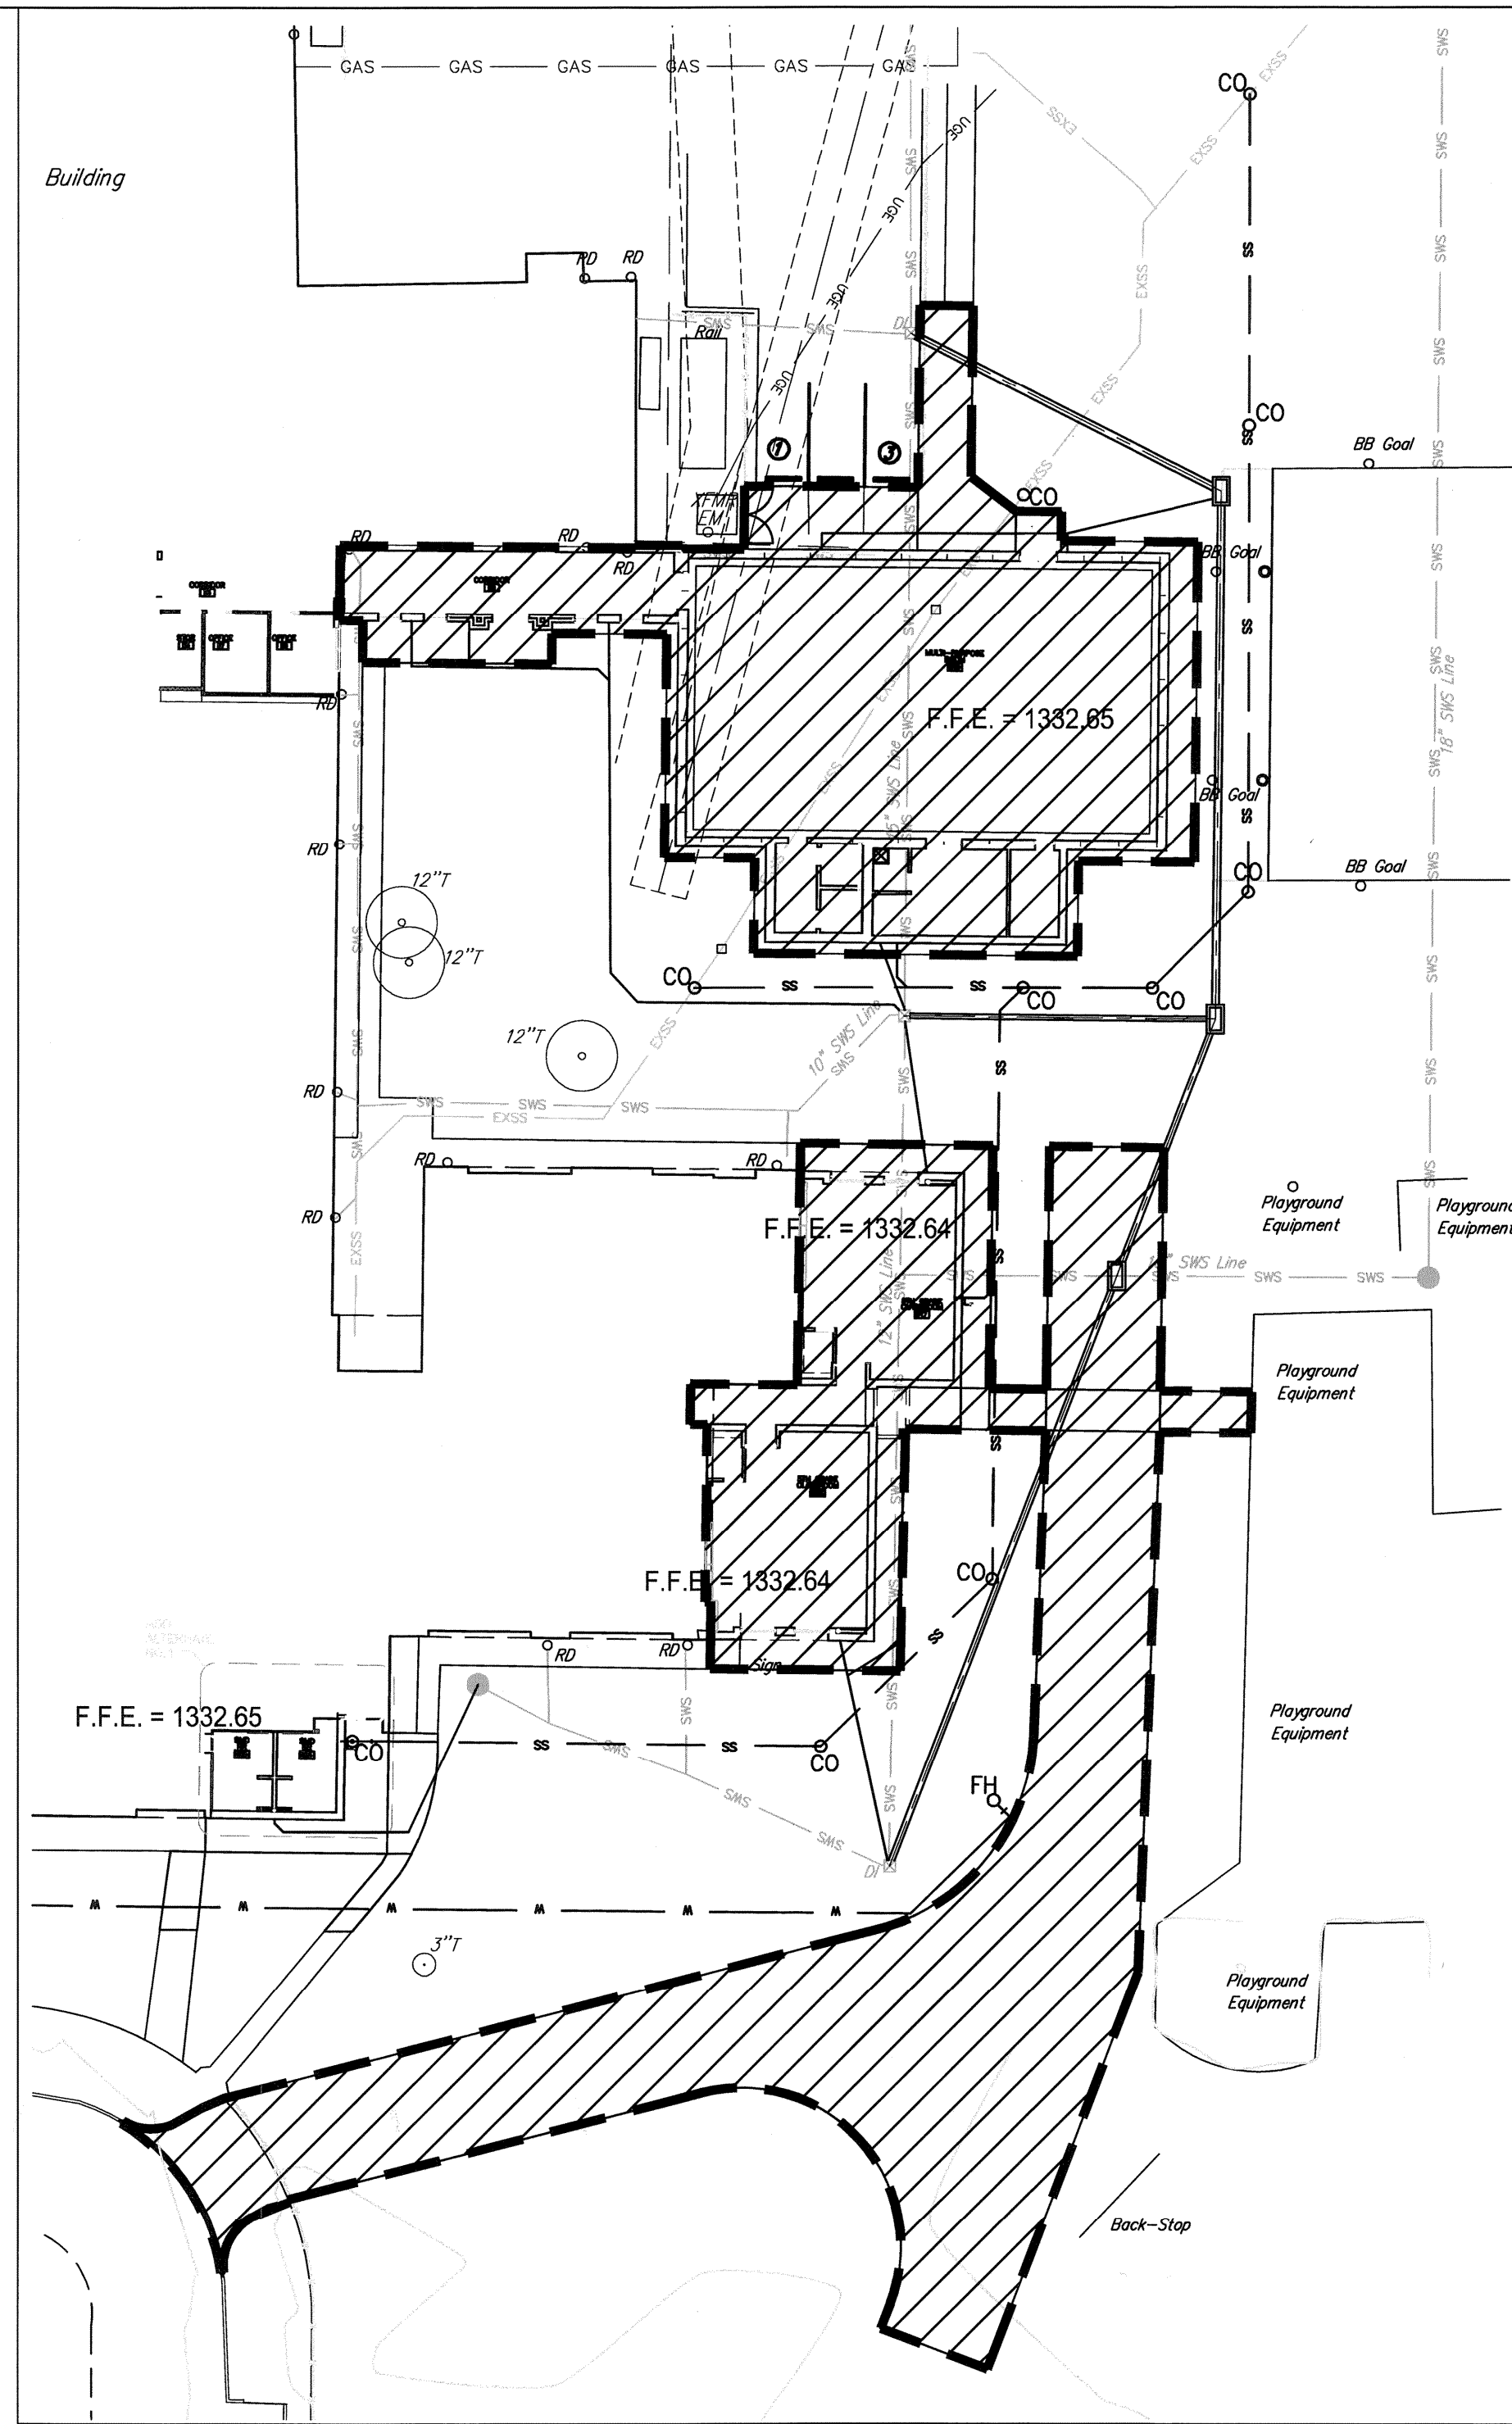


ERU PLAN
 Scale 1" = 20'-0"



FILE NO. 1106
 DATE BY NAME
 CHK. BY NAME
 REVISIONS:

SITE EROSION CONTROL PLAN
SHEET C3

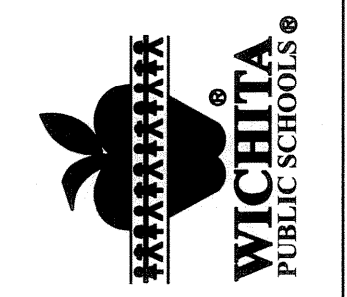

**ADDITIONS TO:
 BENTON ELEMENTARY SCHOOL
 338 S. WOODCHUCK LANE
 WICHITA, KANSAS**

BID NO. 11-25-024

For Reference Only
 See Civil Siteplan
 R3 OF R3
 Not To Scale



Baughman Company, P.A. 315 Ellis St. Wichita, KS 67211 P 316-262-7271 F 316-262-0149
 ENGINEERING | SURVEYING | PLANNING | LANDSCAPE ARCHITECTURE