


**PAVING PLANS  
MONARCH LANDING THIRD  
PHASE 2**

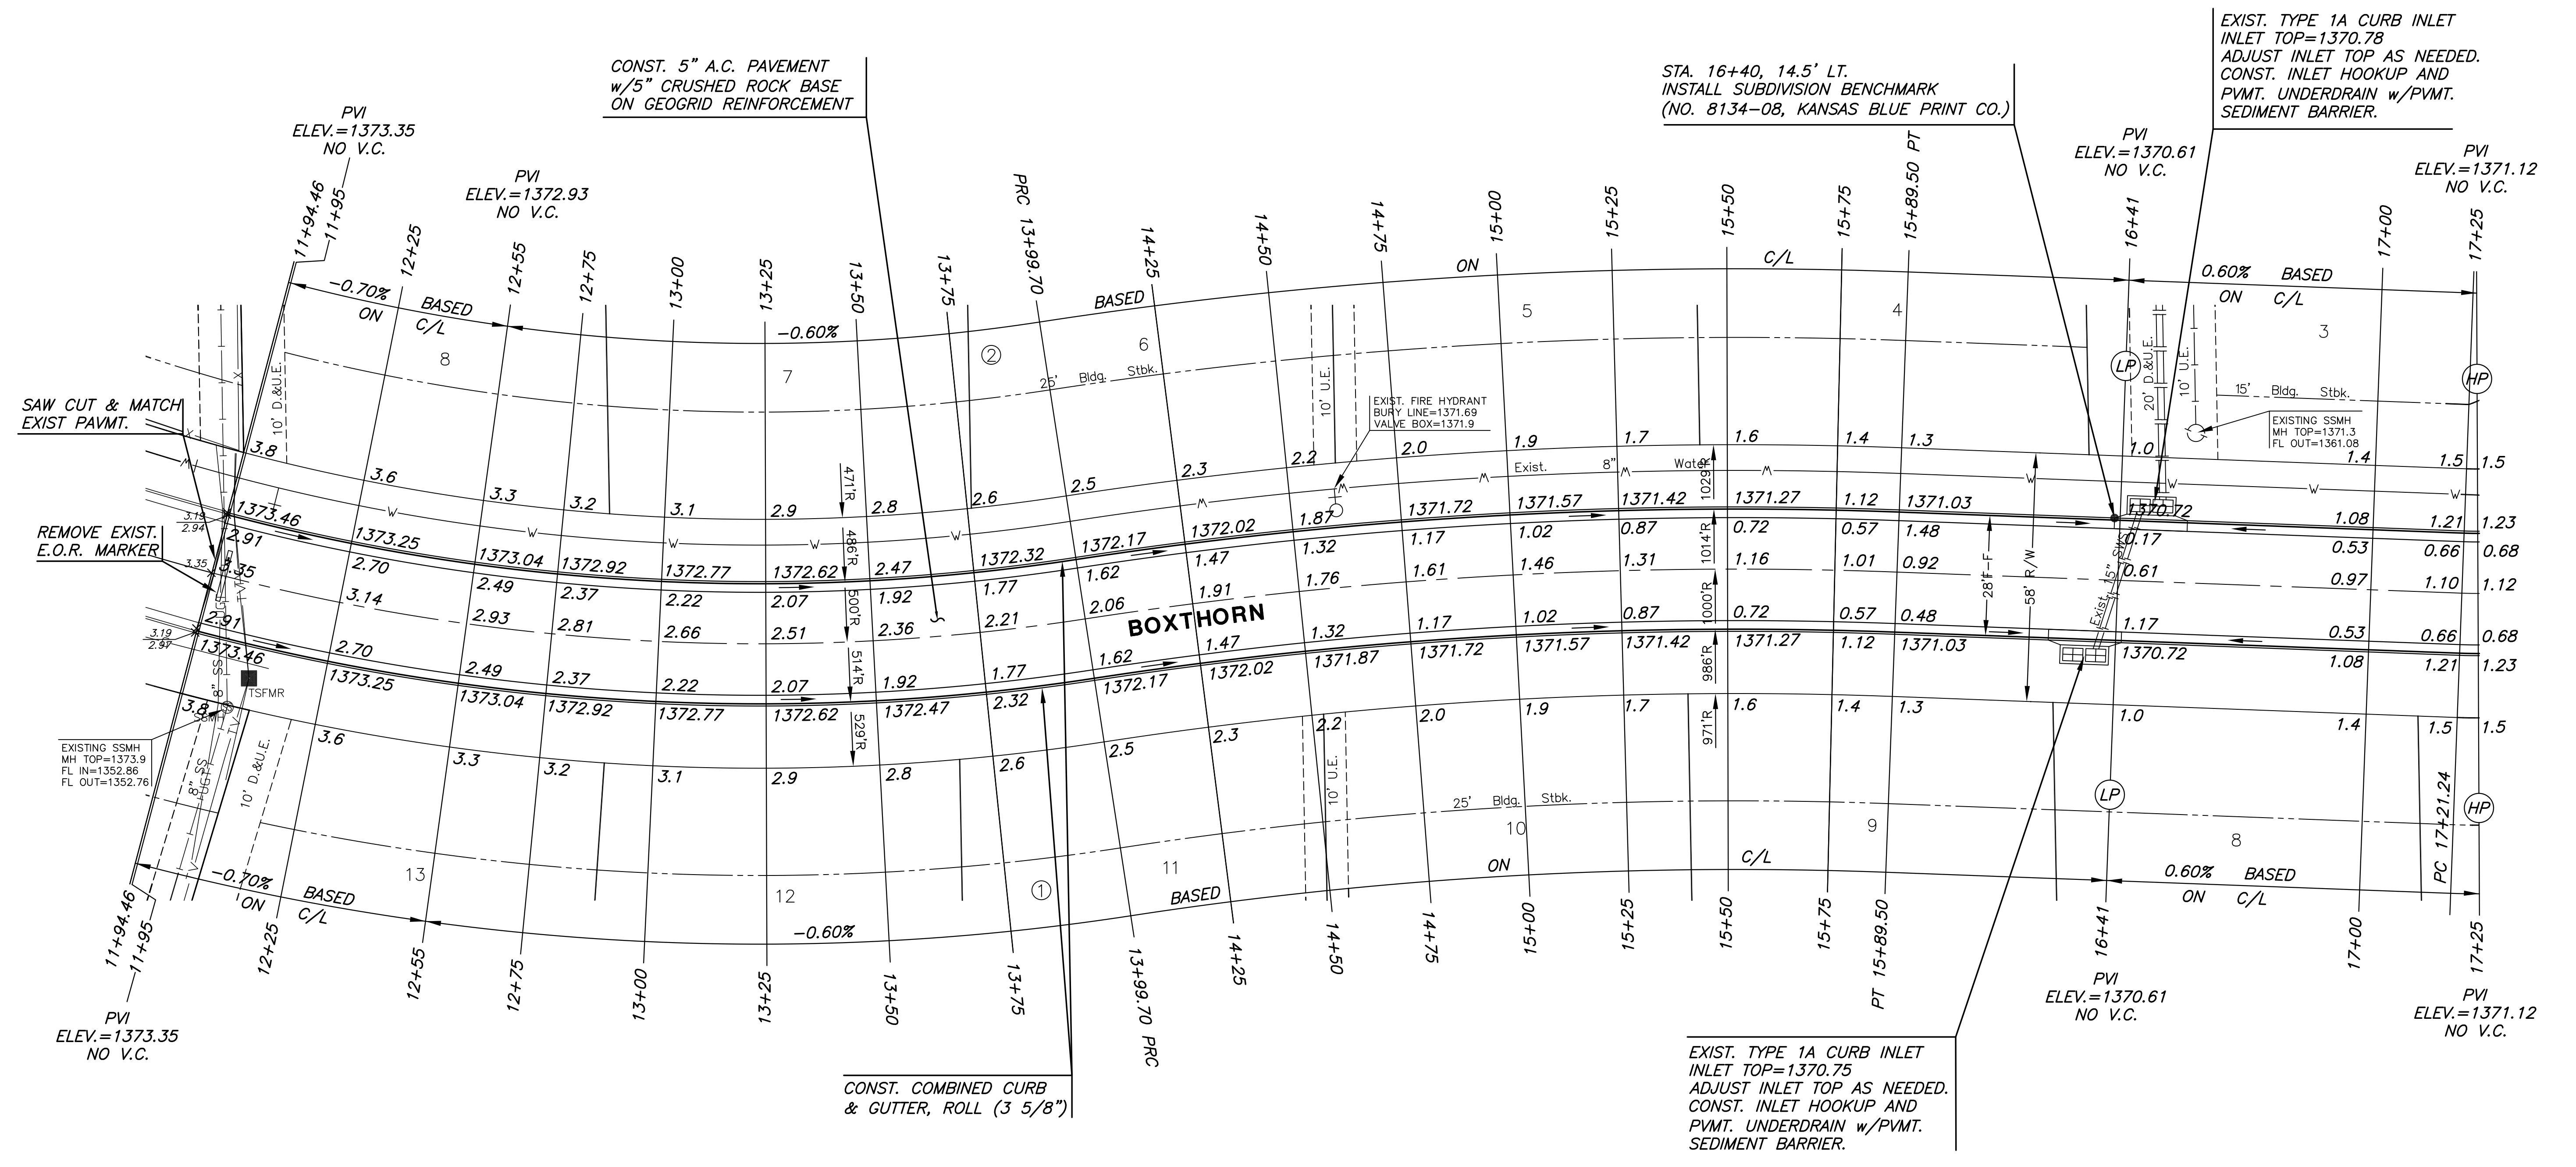


SUBDIVISION BENCH MARKS				
NO.	STREET AND STATION	FROM CL	DESCRIPTION	ELEVATIONS
1	BOXTHORN, STA. 16+40	14.5' LT	TOP OF CURB AT NW END OF INLET HOOKUP	

NOTE: CONTRACTOR SHALL INSTALL SUBDIVISION BENCH MARKS ("FLAT SURVEY MARKERS NO. 8134-08 3" TOP DIAMETER" PROVIDED BY KANSAS BLUE PRINT CO., INC.) COSTS TO BE CONSIDERED SUBSIDIARY TO CONSTRUCTION OF COMBINED CURB AND GUTTER.

**LEGEND**  
 + STREET SIGN & SIGN LOCATION  
 (SEE SIGN ASSEMBLY TABLE  
 FOR TYPE & STATION OF SIGN)

NOTE:  
 TOP OF CURB ELEVATIONS SHOWN  
 ARE FOR FULL CURB. CONSTRUCT  
 CURB AND GUTTER AS NOTED.

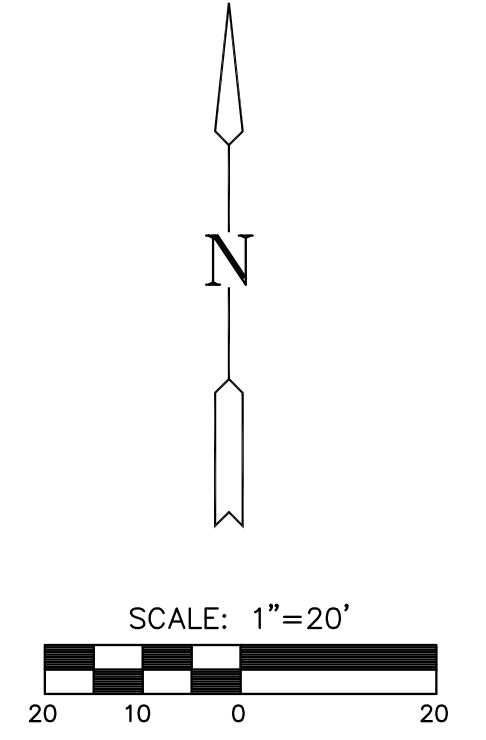

**BOXTHORN**  
 SHEET TITLE  
 472-85000  
 PROJECT NUMBER

DFL / KKL / GJA  
 DESIGNED / DRAWN / CHECKED

ISSUED  
 December 2011  
 REVISED

SHEET NO.  
 5 of 17

PLOTED: Wednesday, November 30, 2011 @ 04:15PM

J:\CIVIL\06201\DWG\PAV\THIRD\_ADD\PHASE 2\06640\_ET.DWG