


APPROVED	DESIGNED	DETAILED
DESIGN CK.	DESIGN CK.	DETAIL CK.
QUANTITIES	QUANTITIES	TRACED
QUANCK.	QUANCK.	TRACE CK.

SHEET NO.	TOTAL SHEETS
15	76

7450 W 130th St., Suite 400  
Overland Park, KS 66213  
(913) 491-9833

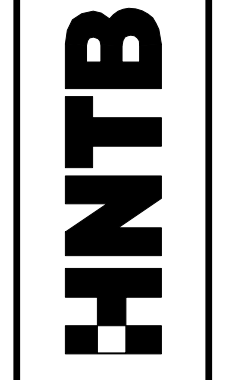


CITY OF  
WICHITA, KANSAS



NO.	DATE	BY	APPD


**GYPSUM CREEK BANK STABILIZATION  
STORM SEWER PIPE PROFILE**

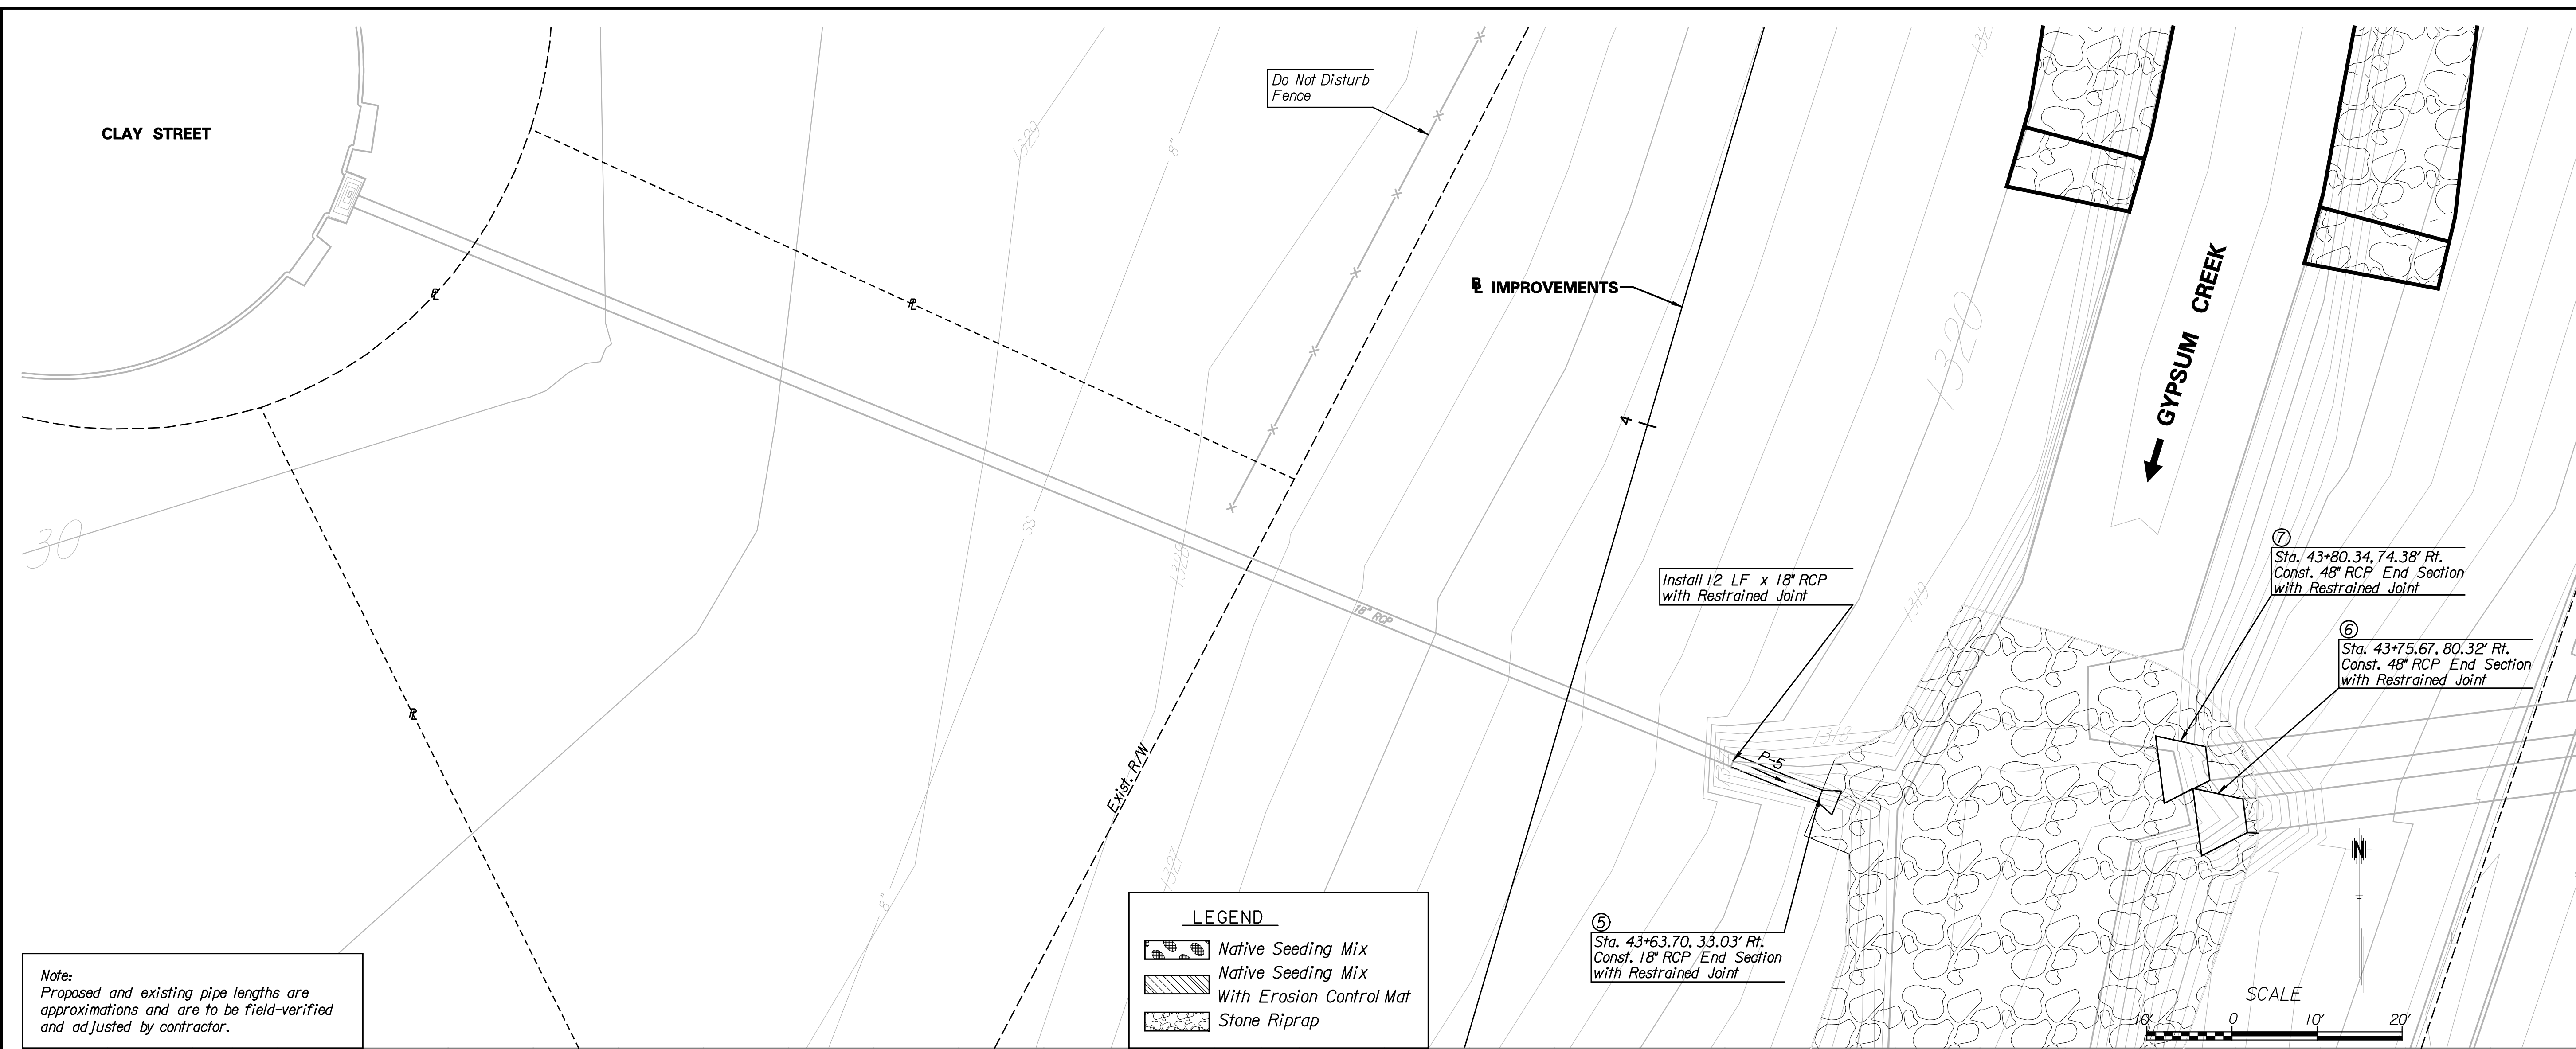

**LEGEND**

- Native Seeding Mix
- Native Seeding Mix With Erosion Control Mat
- Stone Riprap

Note:  
Proposed and existing pipe lengths are approximations and are to be field-verified and adjusted by contractor.

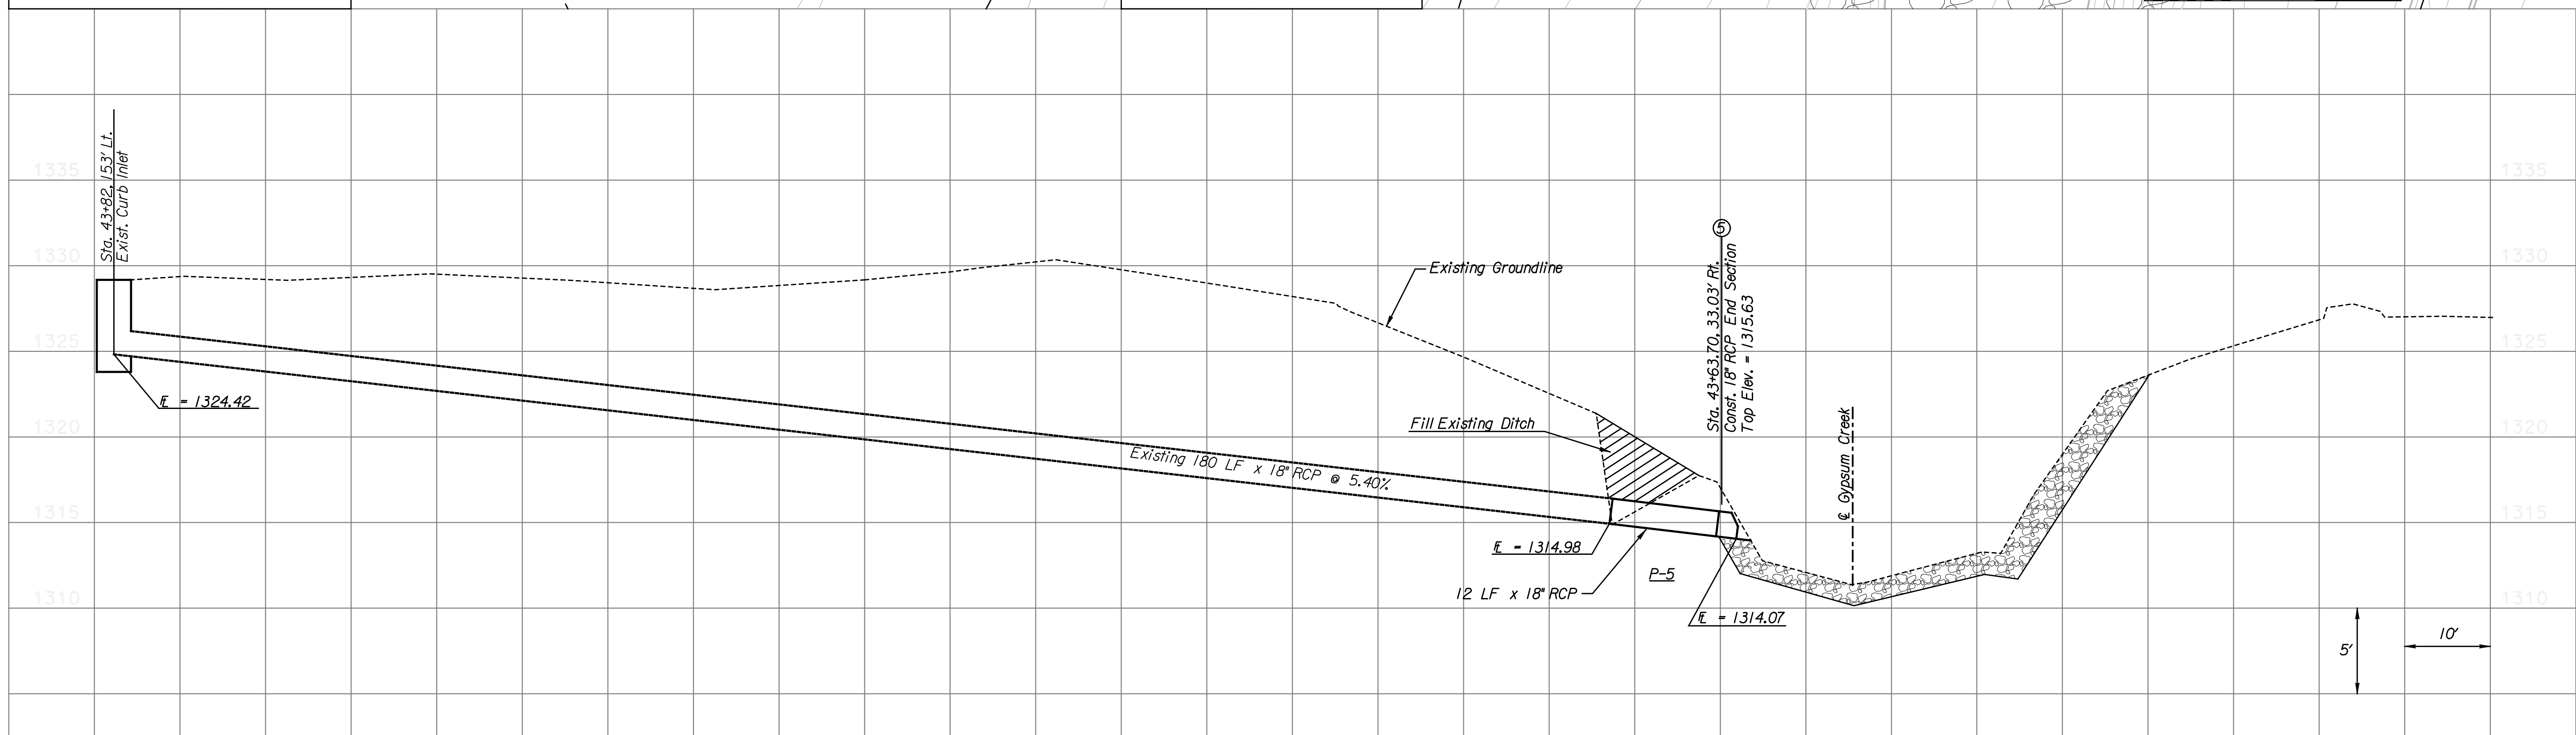

Plotted on Wednesday November 26, 2008 10:32 AM Model:\*\*\*\*\*IP\_MODEL\*\*\*\*\*  
By: amast-dagh Plot Scale: 10' Pen Tablet: FullSize.pen  
Design: File name: J:\43244\CD\Profile\Gyp\_Arm\_Pipe\_Prof\_02.dgn