



FILE LOCATION: S:\Drawing Files\Land Projects\HDF 1-14-00\Urry\02021\HDF\02021\NewMedicalCenter-Base(Land).dwg PAB NAME: S-509 (2) USER: user SAVER: 4/27/2011 4:19 PM PLOTTED: 4/27/2011 4:41 PM

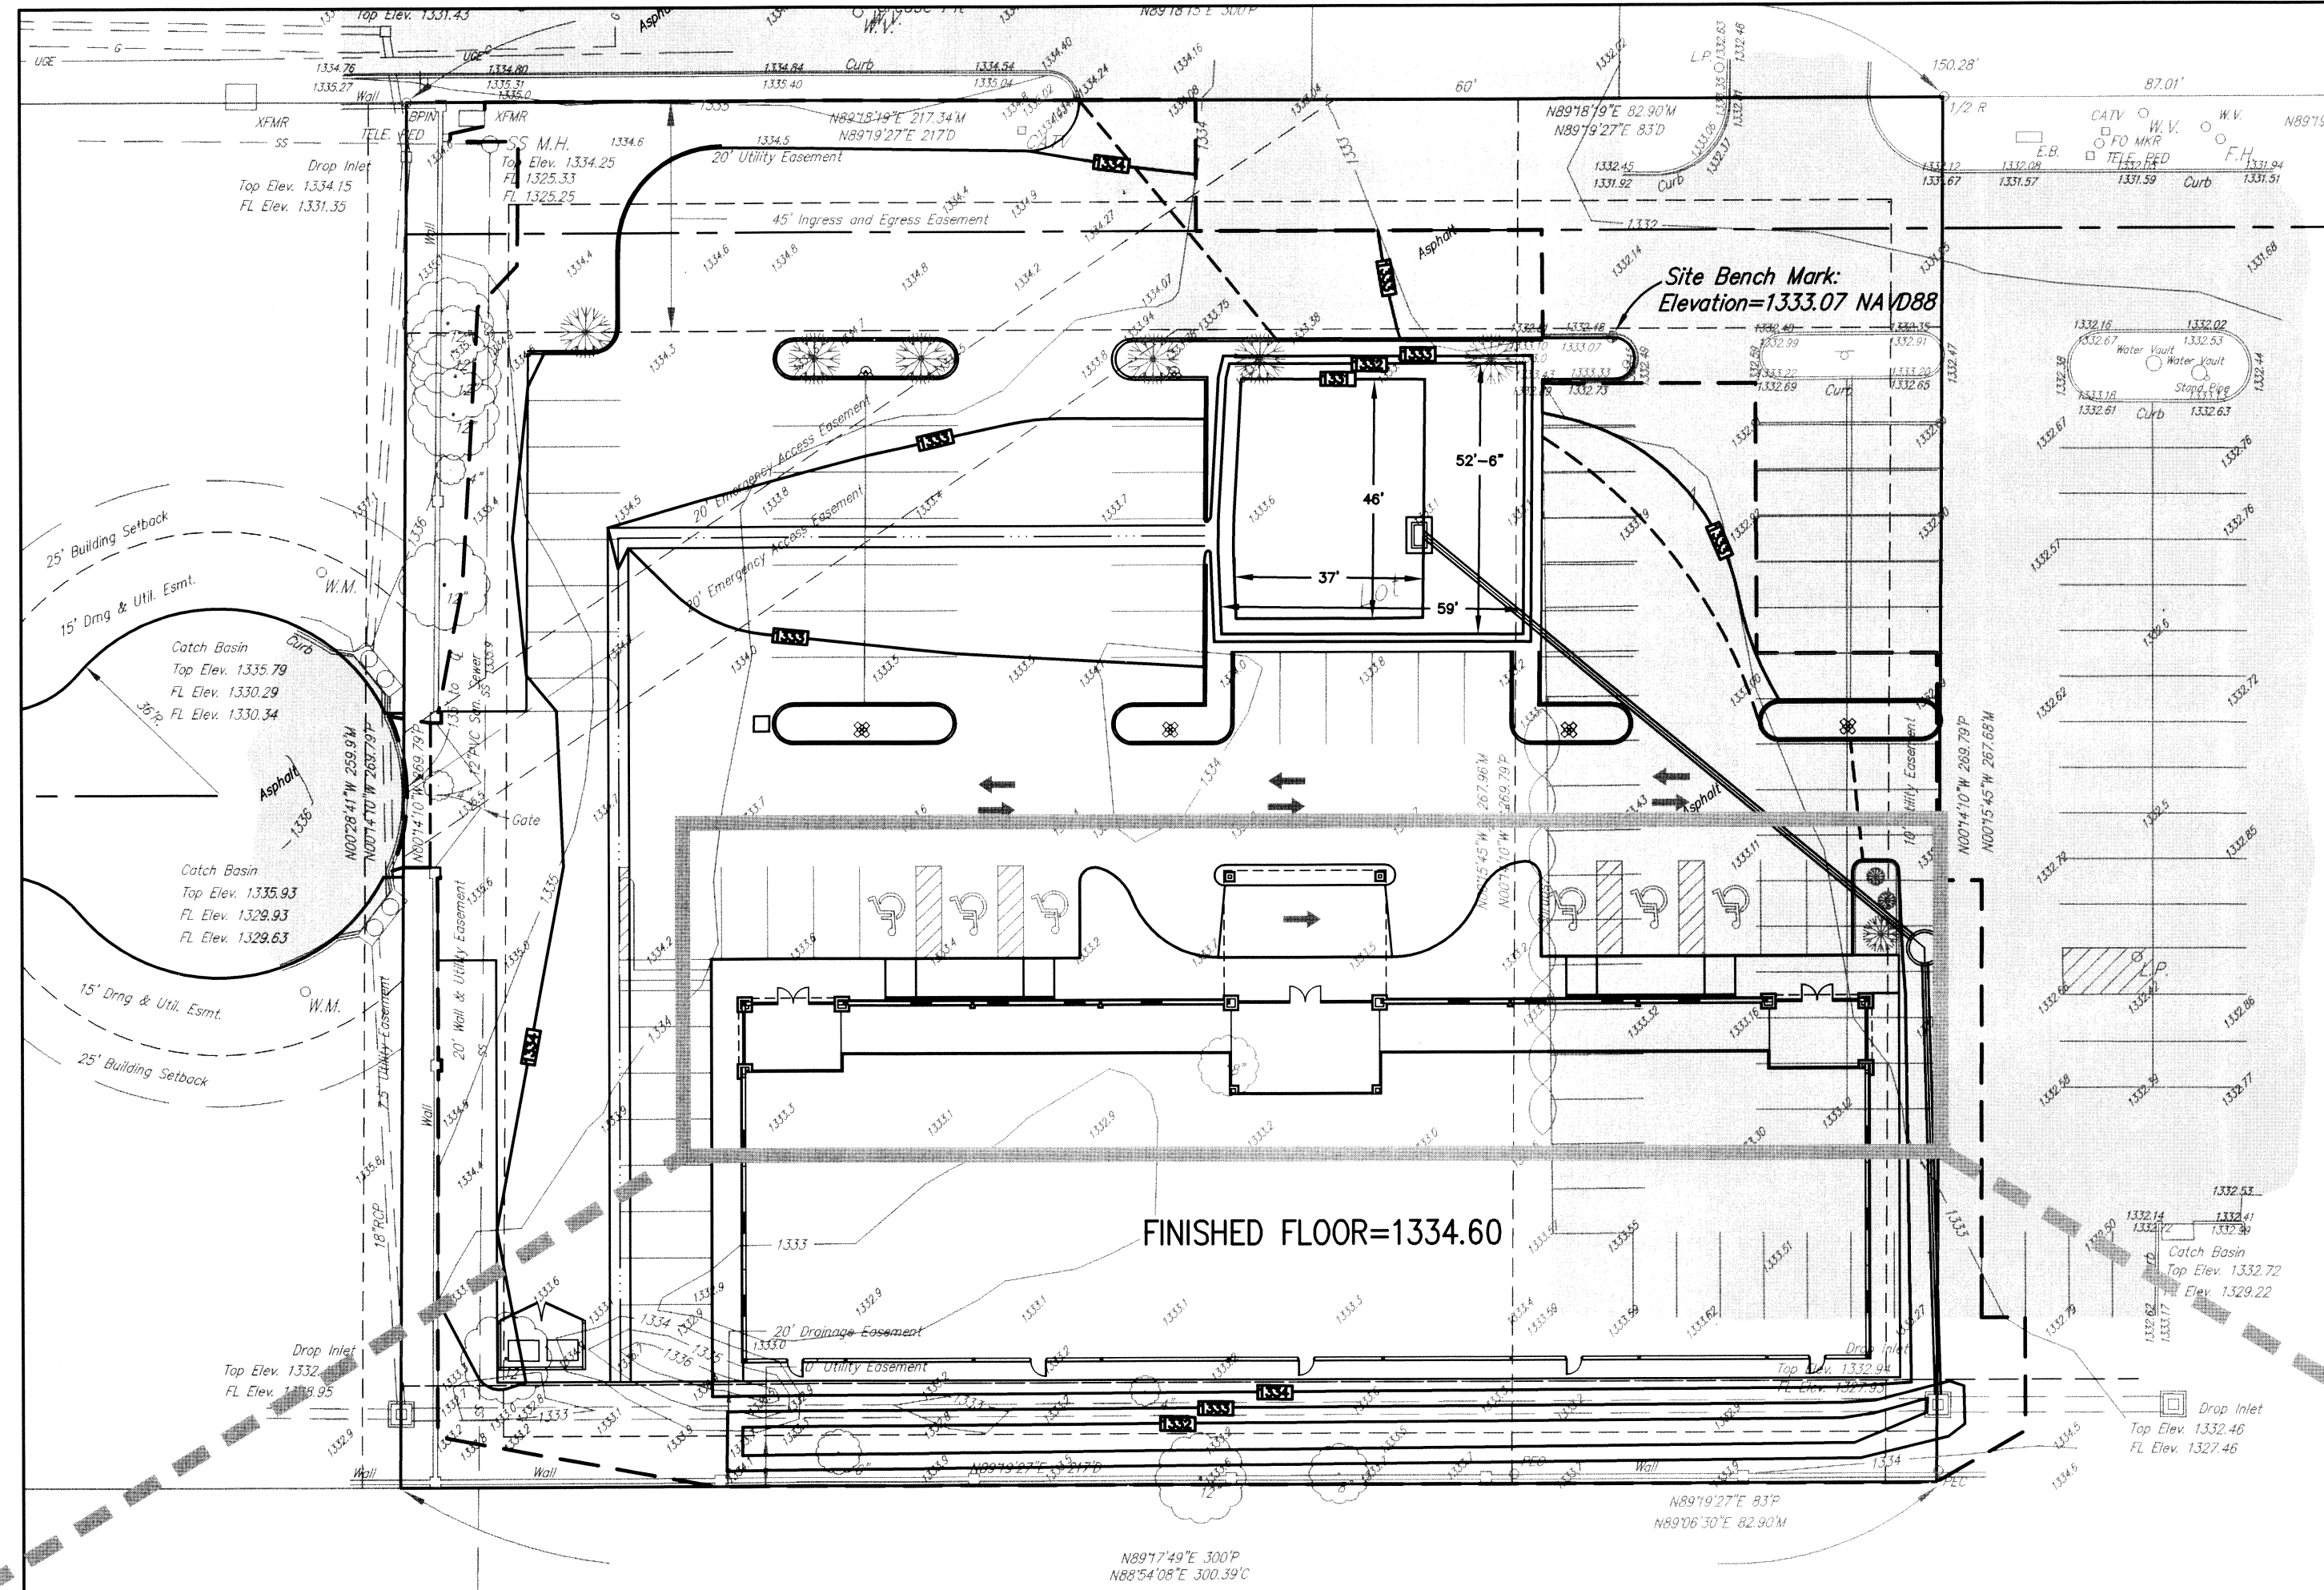

OVERALL SITE PLAN
SCALE: 1"=20'

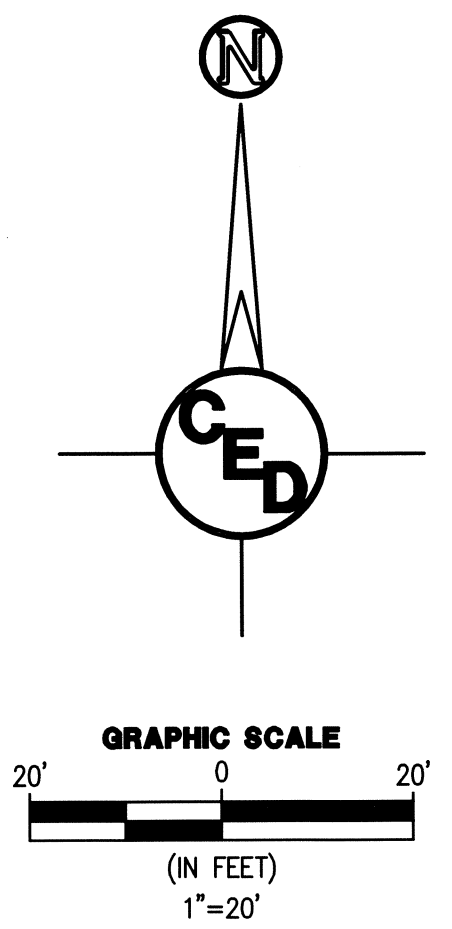

UTILITIES SHOWN REPRESENT THE BEST INFORMATION AVAILABLE FOR DESIGN. ADDITIONAL UTILITIES MAY BE PRESENT ON THIS PROJECT. THE CONTRACTOR SHALL BE RESPONSIBLE FOR DETERMINING THE EXACT LOCATION, DEPTH AND SIZE OF ALL UNDERGROUND UTILITIES PRIOR TO CONSTRUCTION. THE CONTRACTOR SHALL BE LIABLE FOR ANY DAMAGE CAUSED BY THE FAILURE TO DO SO.



REV.	DESCRIPTION	DATE


- GRADING LEGEND**
- 1.374 - EXISTING CONTOUR ELEVATION
 - 1.304 - PROPOSED CONTOUR ELEVATION
 - - - - PROPOSED DRAINAGE FLOW DIRECTION
 - - - - PROPOSED RIDGE LINE
 - - - - PROPOSED FLOW LINE
 - - - - PROPOSED SPOT ELEVATIONS
- FL=FLOW LINE
TC=TOP OF CURB
C=GUTTER
TP=TOP OF PAVEMENT
SW=SIDEWALK
FG=FINISHED GRADE
FF=FINISHED FLOOR
HP=HIGH POINT

NEW MEDICAL CENTER
21ST & RIDGE ROAD
WICHITA, KS

CERTIFIED ENGINEERING DESIGN, P.A.
CIVIL ENGINEERING SERVICES




1935 WEST MAPLE STREET
WICHITA, KANSAS 67213
PH.(316)262-8808 FAX.(316)262-1669

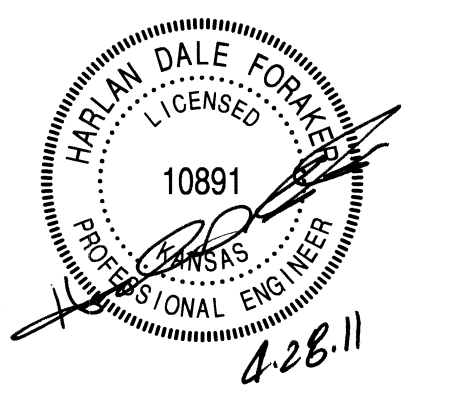

ISSUED FOR CONSTRUCTION

PROJECT NO.: 20111951
ISSUE DATE: 03/01/11
CONTACT: H. FORAKER
CHECKED BY:

SITE GRADING PLAN (2)

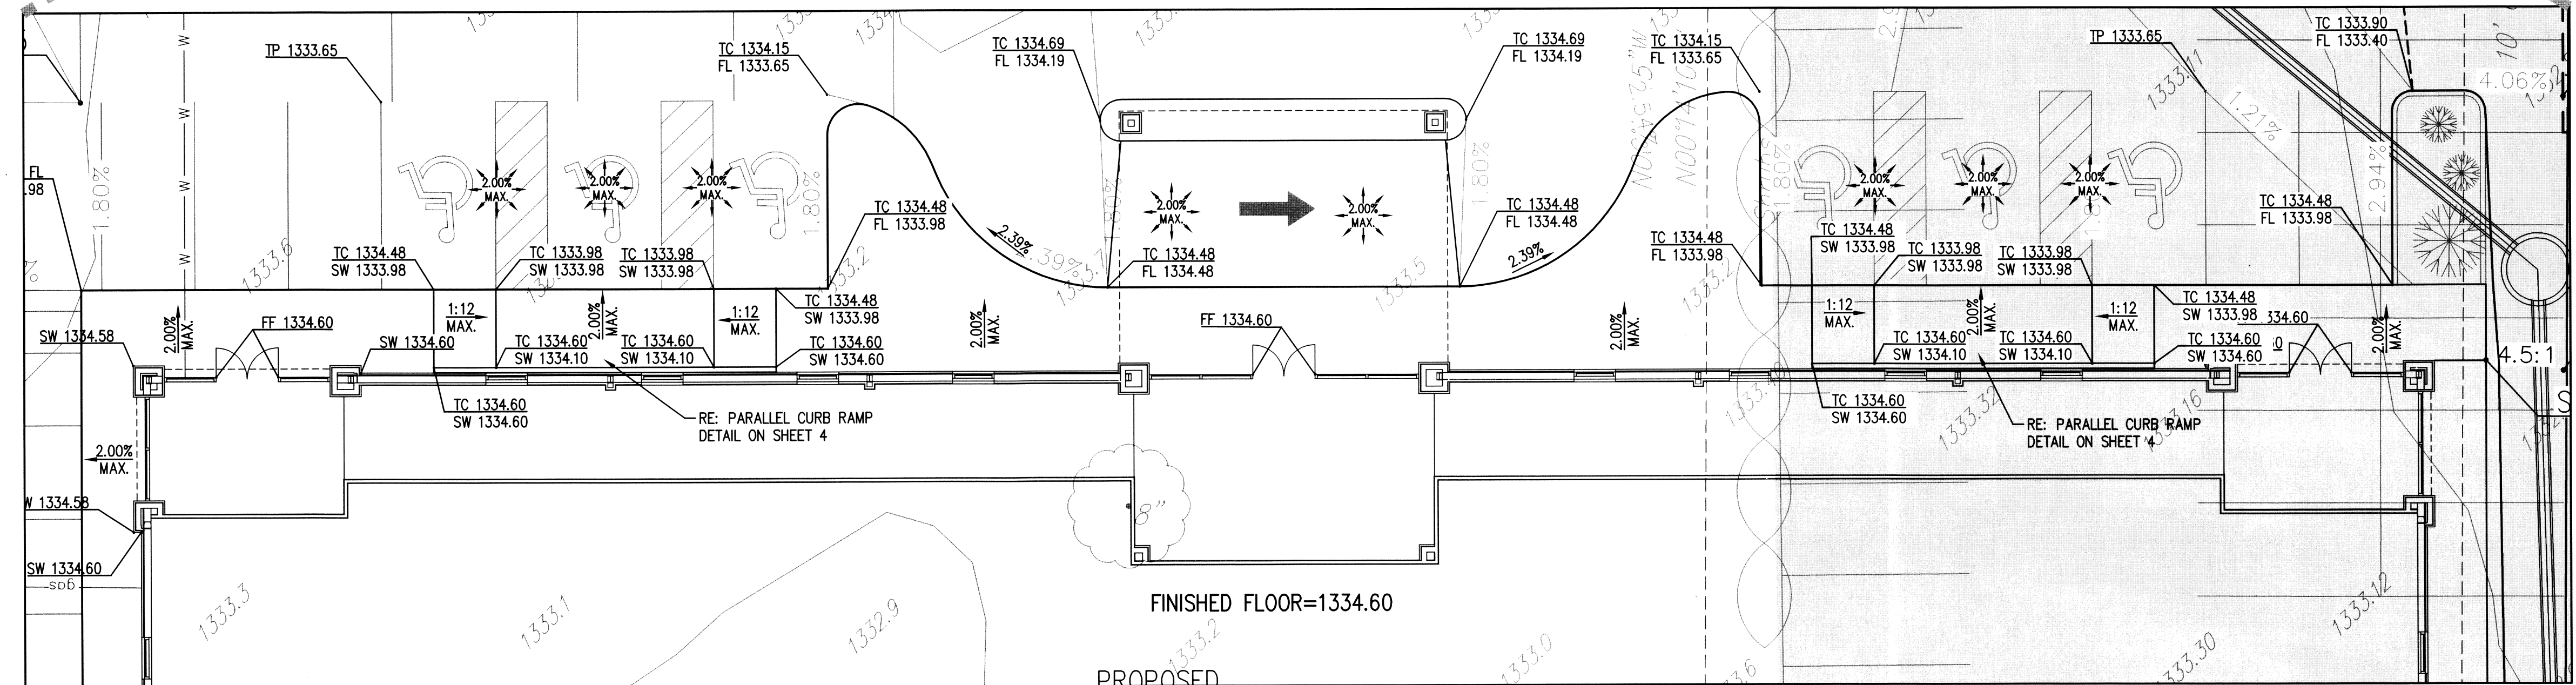

DRIVE ENTRANCE ADA GRADING PLAN
SCALE: 1"=10'