



**STREET IMPROVEMENTS FOR**  
**135th Street West**  
from 13th Street to 21st Street North


**EROSION CONTROL PLAN**

SHEET TITLE  
MKEC PROJ #10265  
PROJECT NUMBER

DESIGN BY JRA  
DRAWN BY DMU  
CHECKED BY JRA


ISSUED February 2012  
REVISED

SHEET NO.  
**122 of 231**

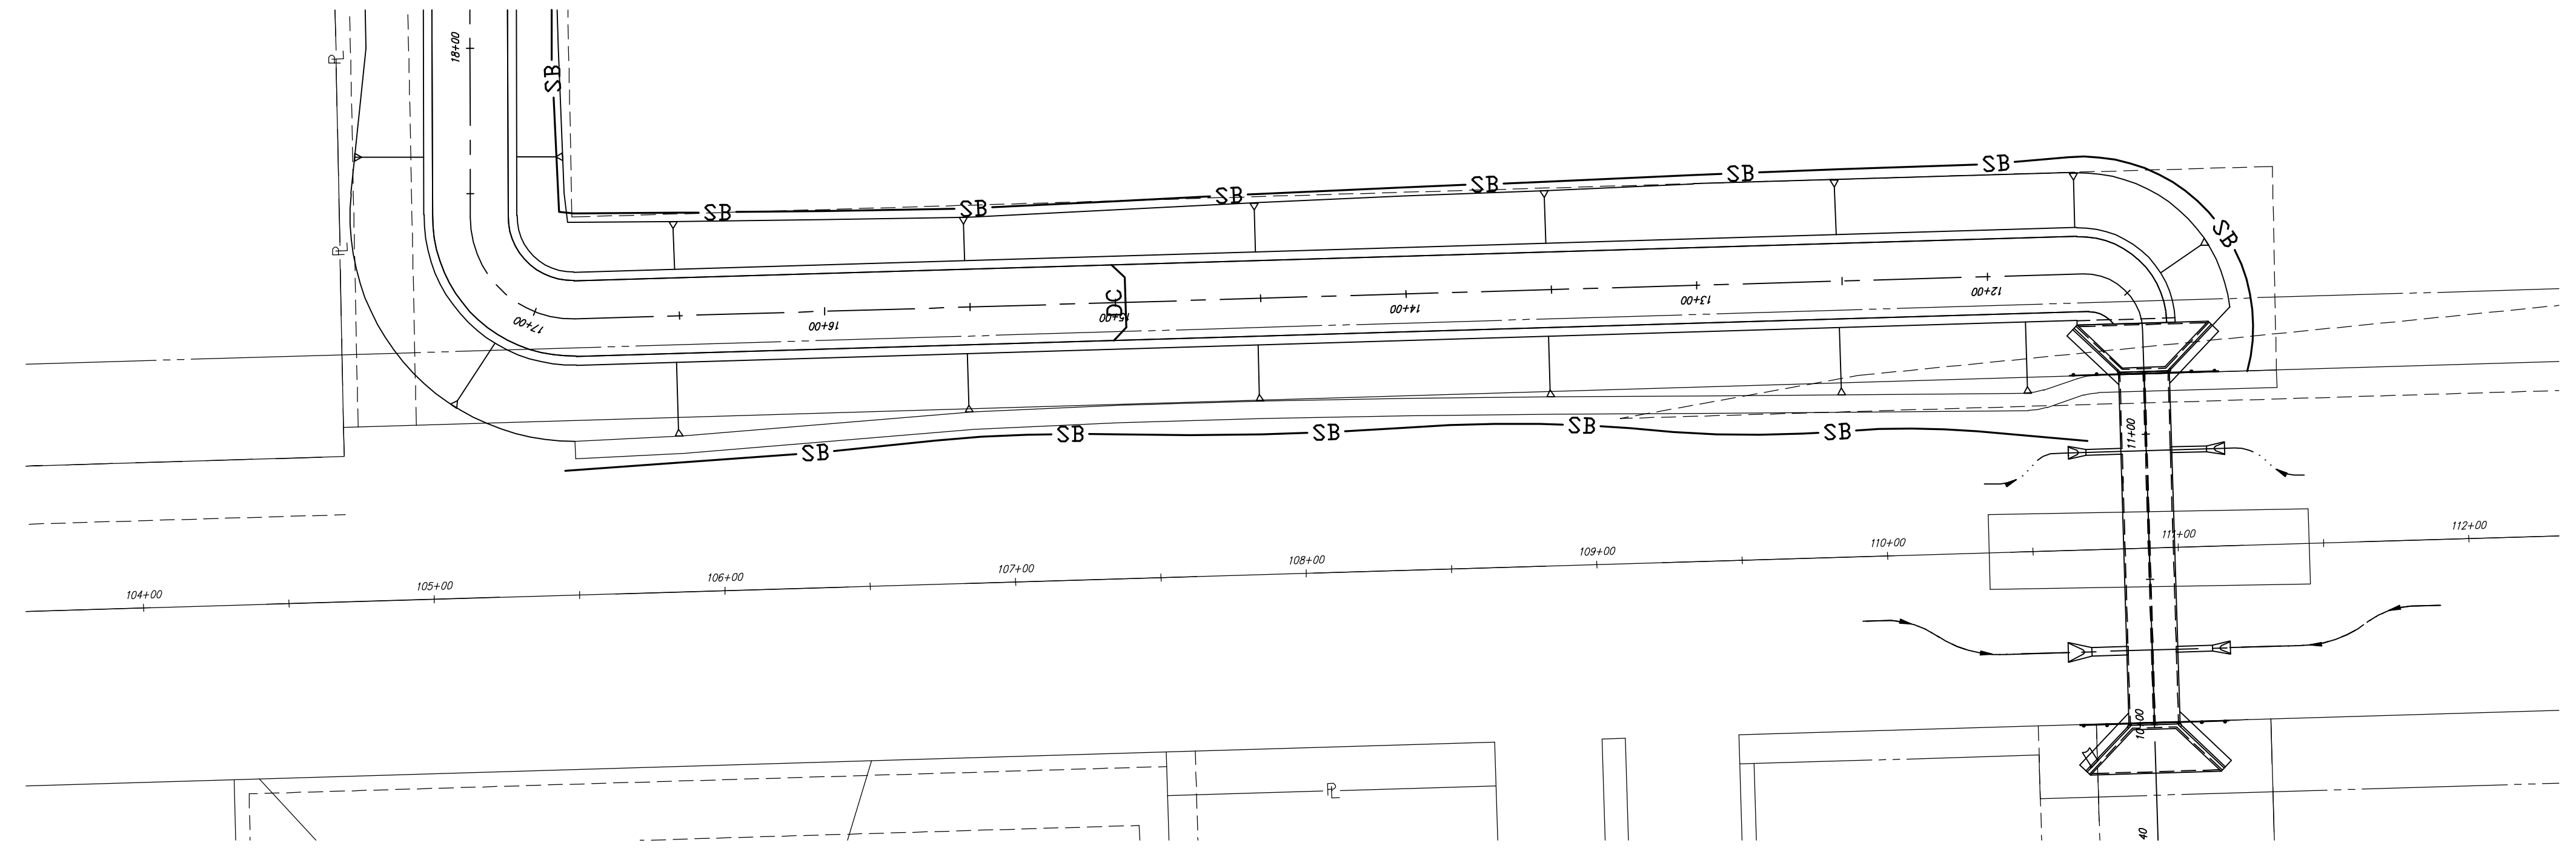

BLATTNER DITCH PLAN

Scale: 1" = 40'

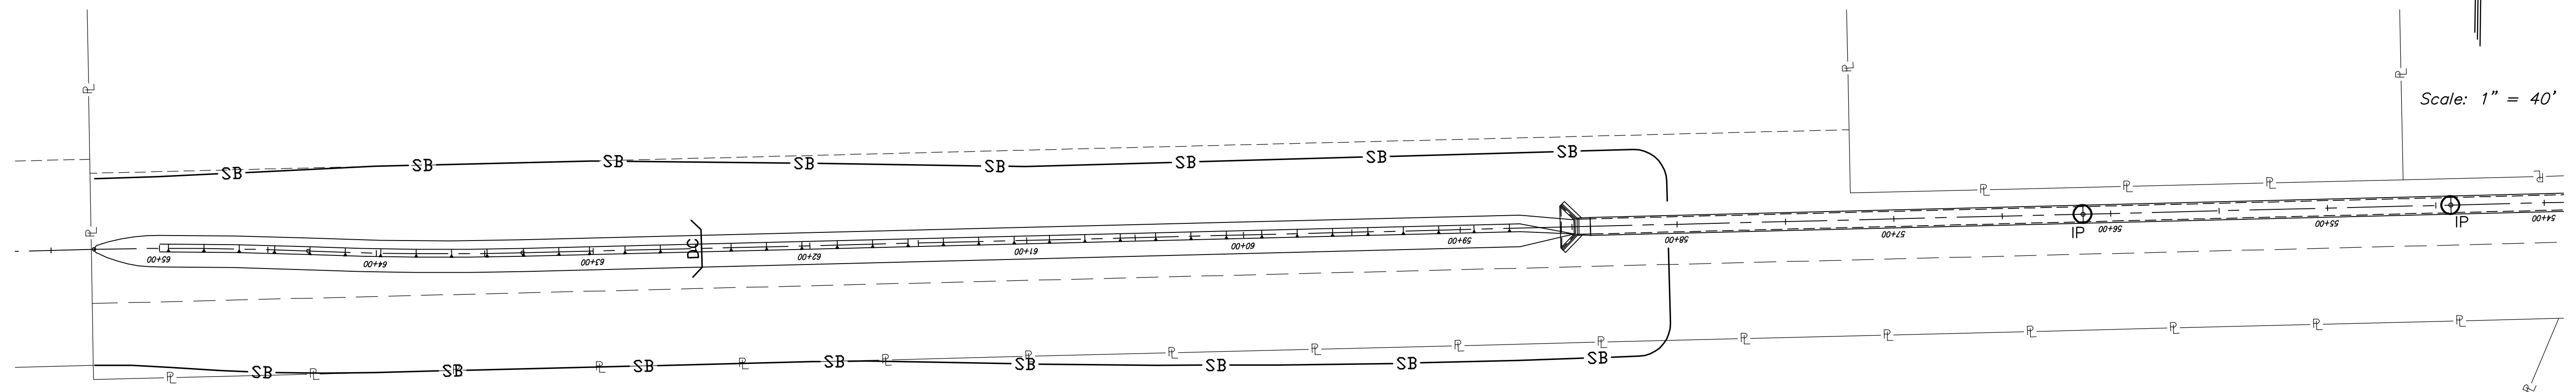

SILVERTON SWALE PLAN

Scale: 1" = 40'