



**STREET IMPROVEMENTS FOR**  
**135th Street West**  
from 13th Street to 21st Street North


**SPECIAL GRADING PLAN**

SHEET TITLE  
MKEC PROJ #10265  
PROJECT NUMBER

DESIGN BY JRA  
DRAWN BY DPG  
CHECKED BY JRA


ISSUED February 2012  
REVISED

SHEET NO.  
94 of 231

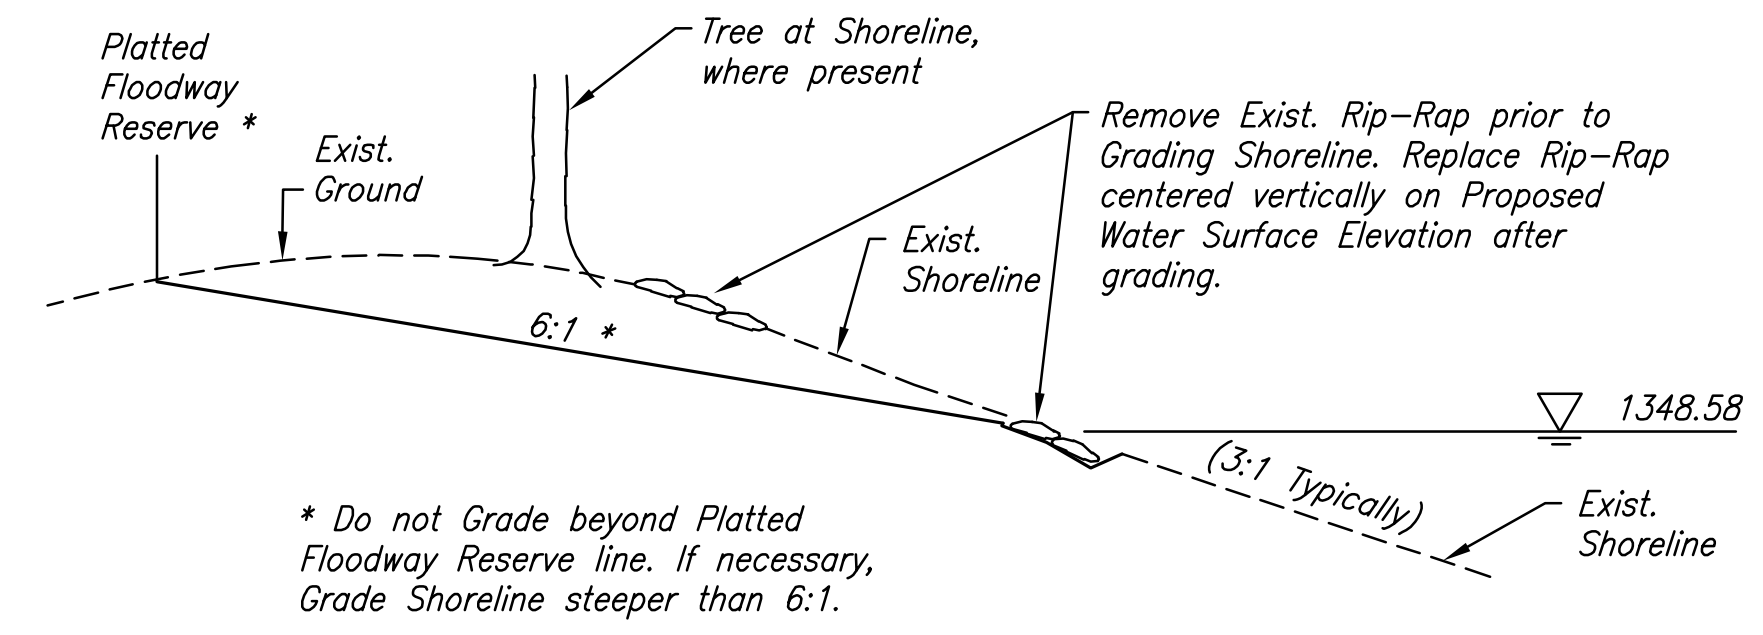

**SECTION - SHORELINE GRADING**

NOTE: Shoreline Grading is to be paid for as "Grading Easement", the quantity of grading is not included in the "Excavation" quantity.

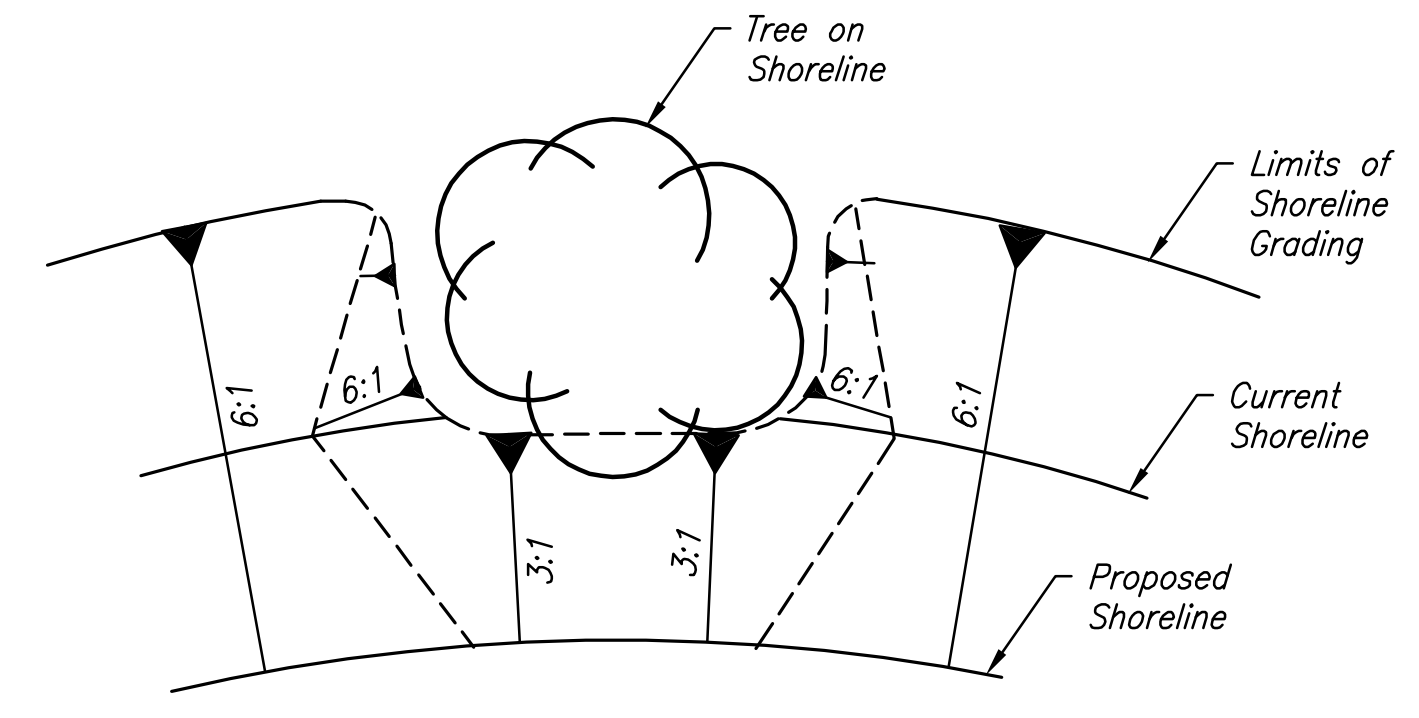

**PLAN - GRADING AROUND TREE**

