
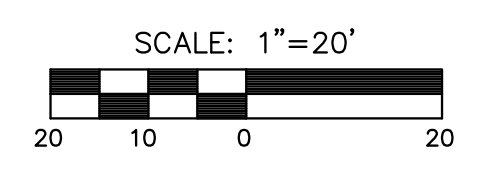


**PAVING PLANS  
KRUG SOUTH ADDITION  
PHASE 2**

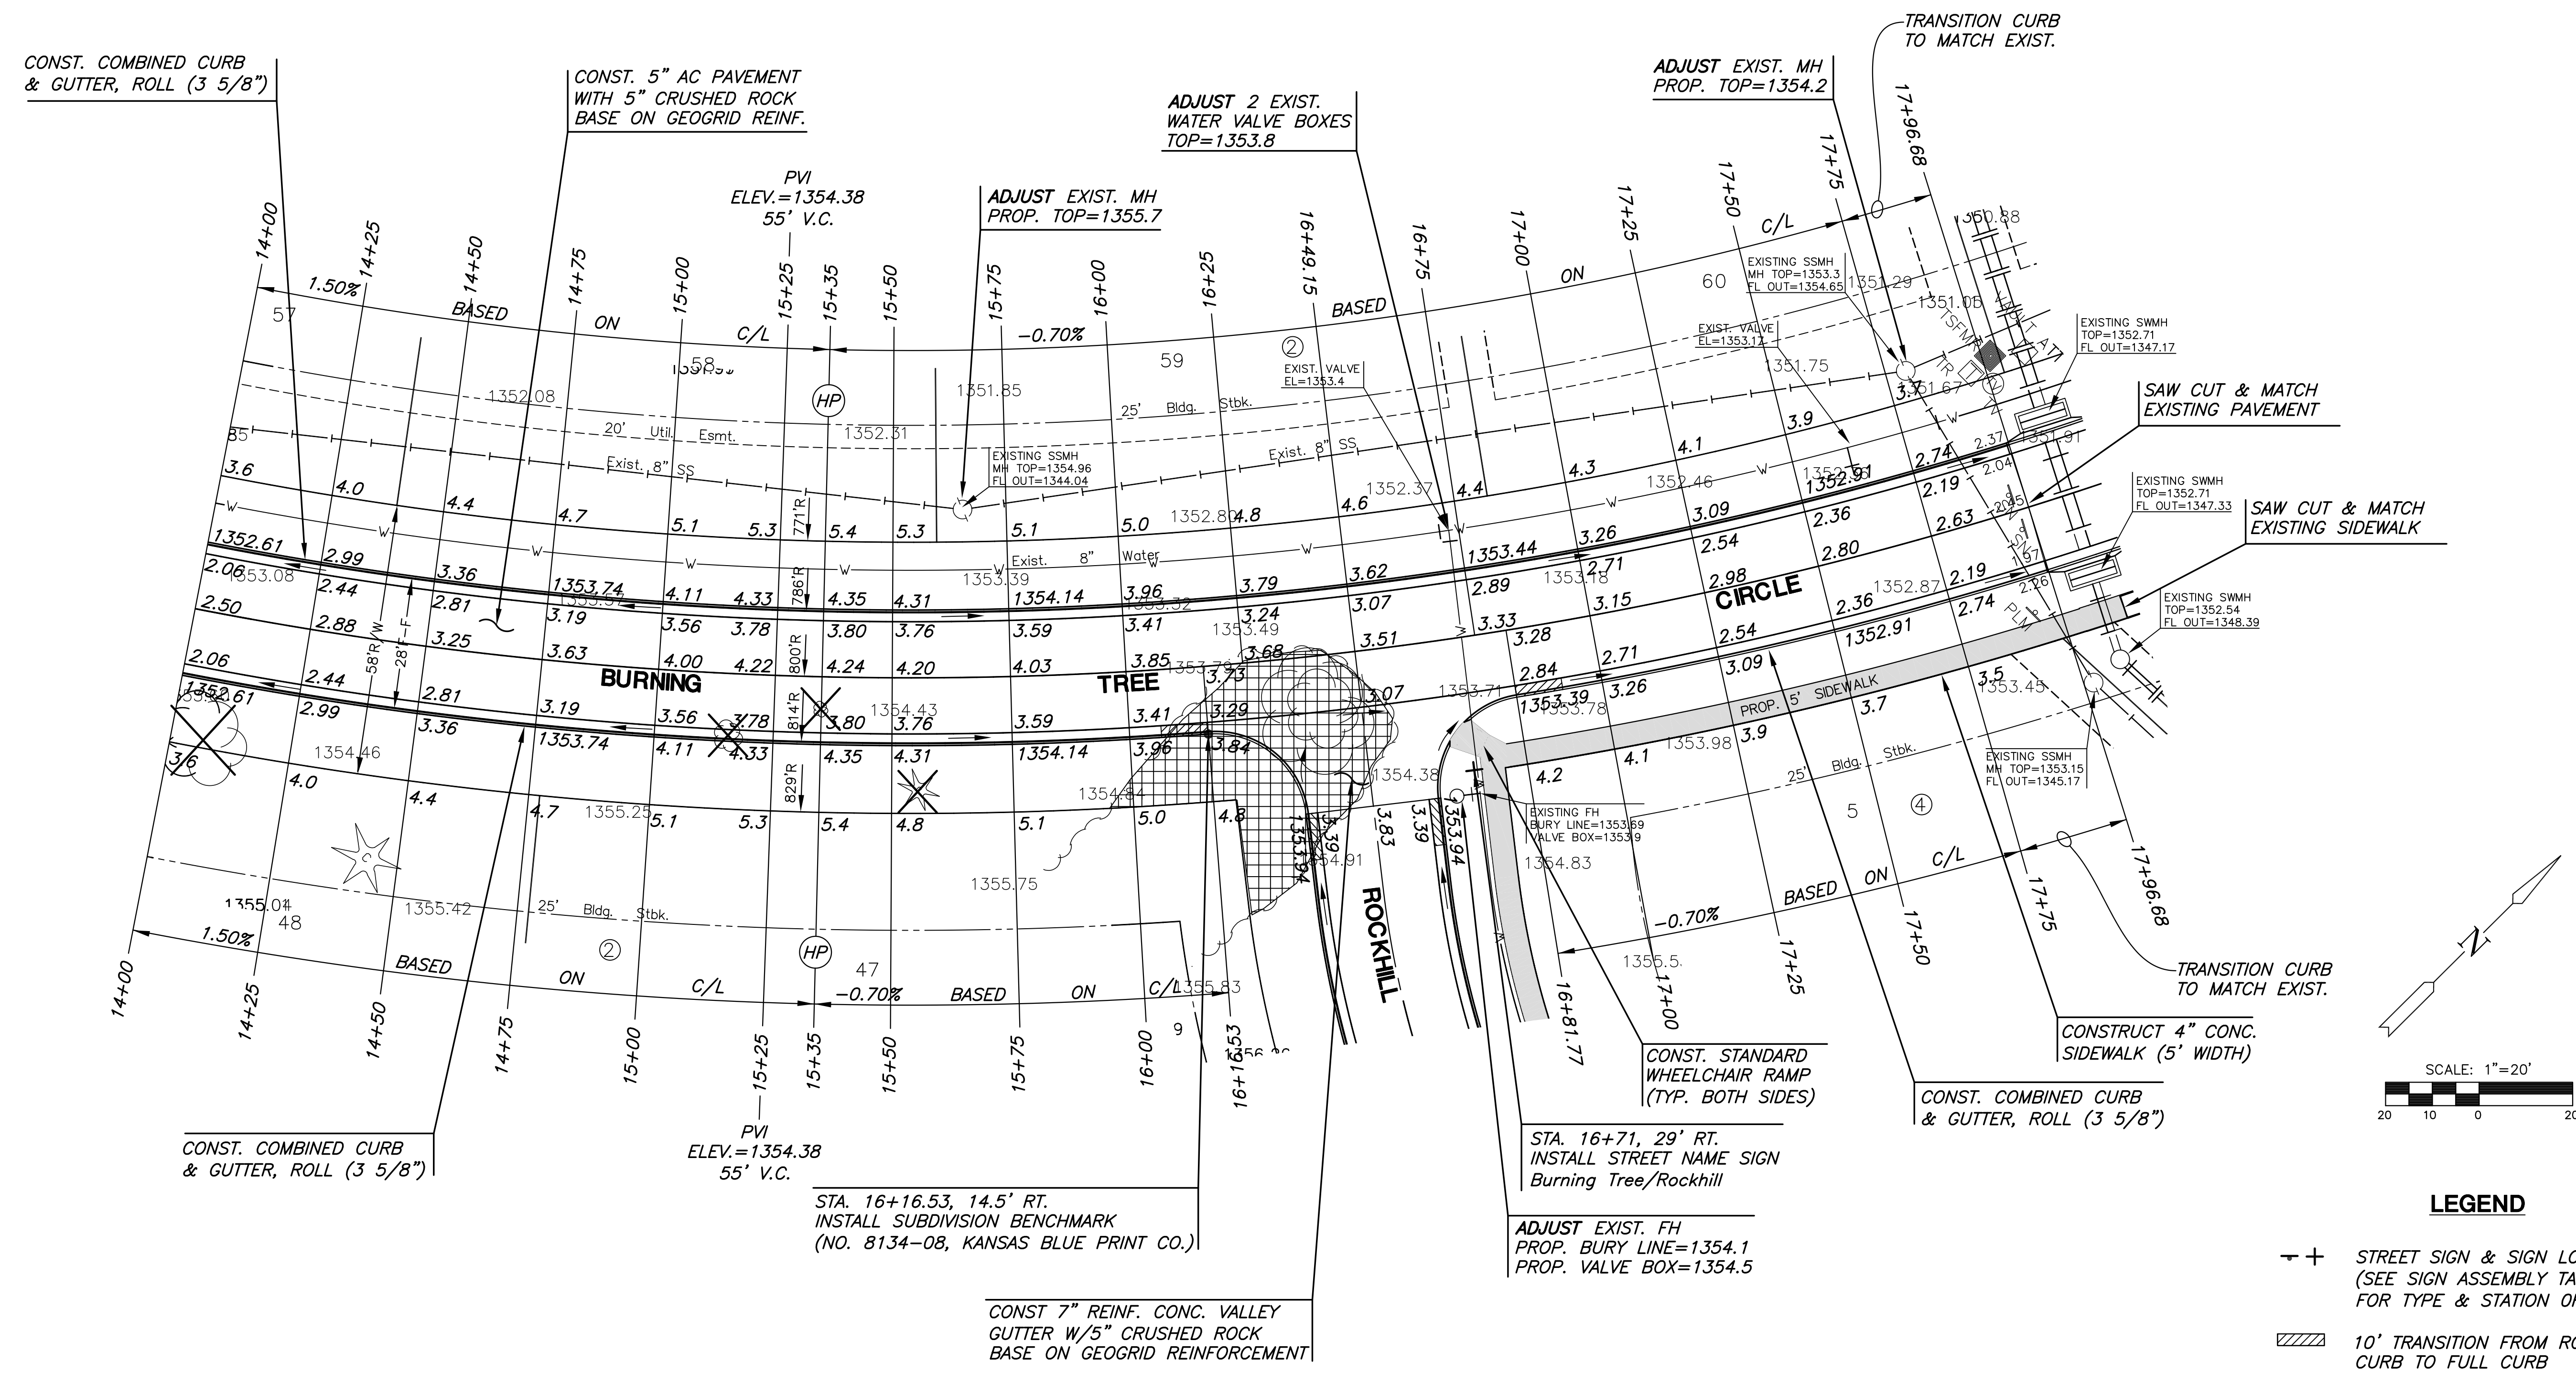

**LEGEND**

- STREET SIGN & SIGN LOCATION  
(SEE SIGN ASSEMBLY TABLE  
FOR TYPE & STATION OF SIGN)
- 10' TRANSITION FROM ROLL  
CURB TO FULL CURB
- TREE REMOVAL

NOTE:  
TOP OF CURB ELEVATIONS SHOWN  
ARE FOR FULL CURB. CONSTRUCT  
CURB AND GUTTER AS NOTED.

**BURNING TREE  
CIRCLE**

SHEET TITLE  
PROJ 472-84522  
PROJECT NUMBER

DFL / KKL / GJA  
DESIGNED / DRAWN / CHECKED

ISSUED  
April 2012  
REVISED

SHEET NO.  
**10 of 28**